

Submit 3 Copies To Appropriate
District Office
District I
1625 N French Dr, Hobbs, NM 88240
District II
1301 W Grand Ave, Artesia, NM
88210
District III
1000 Rio Brazos Rd, Aztec, NM
87410
District IV
1220 S St Francis Dr., Santa Fe, NM
87505

State of New Mexico
Energy, Minerals and Natural Resources

Form C-103
May 27, 2004

RECEIVED
OIL CONSERVATION DIVISION
1220 South St. Francis Dr.
Santa Fe, NM 87505
JUL 21 2008

HOBBS OCD

WELL API NO. 30-025-11722
5. Indicate Type of Lease STATE <input type="checkbox"/> FEE <input checked="" type="checkbox"/>
6. State Oil & Gas Lease No.
7. Lease Name or Unit Agreement Name IDA WIMBERLEY
8. Well Number 13
9. OGRID Number 240974
10. Pool name or Wildcat SAN ANDRES <i>Single Mattie SR & W-GB</i>

SUNDRY NOTICES AND REPORTS ON WELLS
(DO NOT USE THIS FORM FOR PROPOSALS TO DRILL OR TO DEEPEN OR PLUG BACK TO A DIFFERENT RESERVOIR. USE "APPLICATION FOR PERMIT" (FORM C-101) FOR SUCH PROPOSALS.)

1. Type of Well: Oil Well ☐ Gas Well ☒ Other ~~SALT WATER DISPOSAL~~
2. Name of Operator LEGACY RESERVES OPERATING LP
3. Address of Operator P.O. BOX 10848
MIDLAND, TX 79702

4. Well Location
Unit Letter M : 330 feet from the WEST line and 330 feet from the SOUTH line.
Section 24 Township 25S Range 37E NMPM LEA County

11. Elevation (Show whether DR, RKB, RT, GR, etc.)
3079' DF

Pit or Below-grade Tank Application ☐ or Closure ☐

Pit type _____ Depth to Groundwater _____ Distance from nearest fresh water well _____ Distance from nearest surface water _____

Pit Liner Thickness: _____ mil Below-Grade Tank: Volume _____ bbls; Construction Material _____

12. Check Appropriate Box to Indicate Nature of Notice, Report or Other Data

NOTICE OF INTENTION TO:

PERFORM REMEDIAL WORK ☐ PLUG AND ABANDON ☒
TEMPORARILY ABANDON ☐ CHANGE PLANS ☐
PULL OR ALTER CASING ☐ MULTIPLE COMPL ☐

OTHER: ☐

SUBSEQUENT REPORT OF:

REMEDIAL WORK ☐ ALTERING CASING ☐
COMMENCE DRILLING OPNS. ☐ P AND A ☐
CASING/CEMENT JOB ☐

OTHER: ☐

13. Describe proposed or completed operations. (Clearly state all pertinent details, and give pertinent dates, including estimated date of starting any proposed work). SEE RULE 1103. For Multiple Completions: Attach wellbore diagram of proposed completion or recompletion.
Estimated Start Date: 9/2/08

THE OIL CONSERVATION DIVISION **MUST**
BE NOTIFIED 24 HOURS PRIOR TO THE
BEGINNING OF PLUGGING OPERATIONS

- MIRU plugging company.
- String 2 - RU pump truck and establish injection rate. Bullhead cement down 2 7/8" tbg w/ 100 sxs to fill tbg string (50% excess).
- String 3 - RIH w/ 1" tbg to plug at 3000'. Circulate cement to surface (65 sxs (0% excess)).
- POH with 1" tbg.
- Cut off well head. Weld on dry hole marker. Clean location.
-Use Class "C" Cement
-Notify appropriate agency 48 hrs. prior to commencing operation.
NMOCD-Hobbs (505-393-6161)

I hereby certify that the information above is true and complete to the best of my knowledge and belief. I further certify that any pit or below-grade tank has been/will be constructed or closed according to NMOCD guidelines ☐, a general permit ☐ or an (attached) alternative OCD-approved plan ☐.

SIGNATURE Dusty Daves TITLE: ENGINEER DATE 7/11/2008

Type or print name DUSTY DAVES E-mail address: _____ Telephone No. (432)689-5200

For State Use Only


APPROVED BY [Signature] OC FIELD REPRESENTATIVE II/STAFF-MANAGER
TITLE _____

Conditions of Approval (if any): _____

DATE _____

JUL 25 2008

WELLBORE SCHEMATIC - Existing

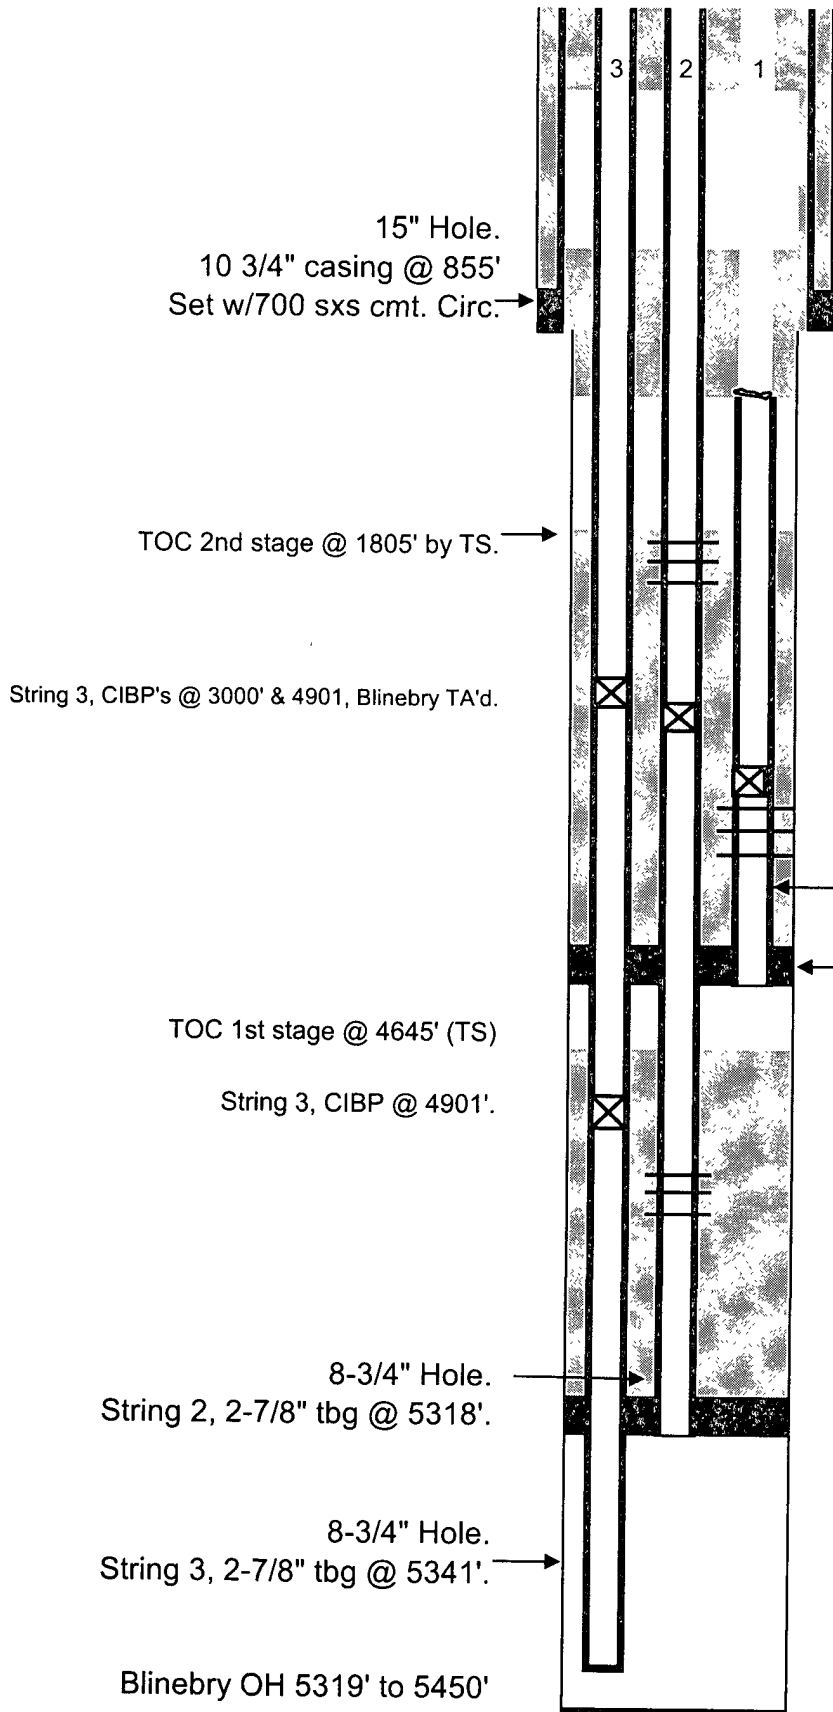

Ida Wimberly #13

Legacy Reserves Operating LP
 330' FSL & 330' FWL (M)
 Sec 24, T-25S, R-37E, Lea Co., NM
 KB-3079' API # 30-025-11722
 Spudded 11/11/60
 Completed 12/06/60


String 1 60sk plug, 0'-100' P&A'd
 String 1 cut off @ 965', 100sk plug, 751'-950' P&A'd
 String 1 25sk plug, 950'-1110' & 1634-2309 & 2520-3110'
 String 1, CIBP @ 4000', 25 sk plug, 3325-4000 P&A
 String 2, Seven Rivers Queen Perfs @ 2938' to 3189'
 String 2, CIBP @ 3315' topped w/ 10' cmt
 San Andres perfs @ 4070'-4165'.
 (Disposal)
 String 1, 3-1/2 Tbg @ 4241'.
 9-7/8" Hole.
 String 2, Paddock Perfs @ 5017' to 5057'

RECEIVED

JUL 21 2008

HOBBS OCD

WELLBORE SCHEMATIC - Proposed (After PA'd)

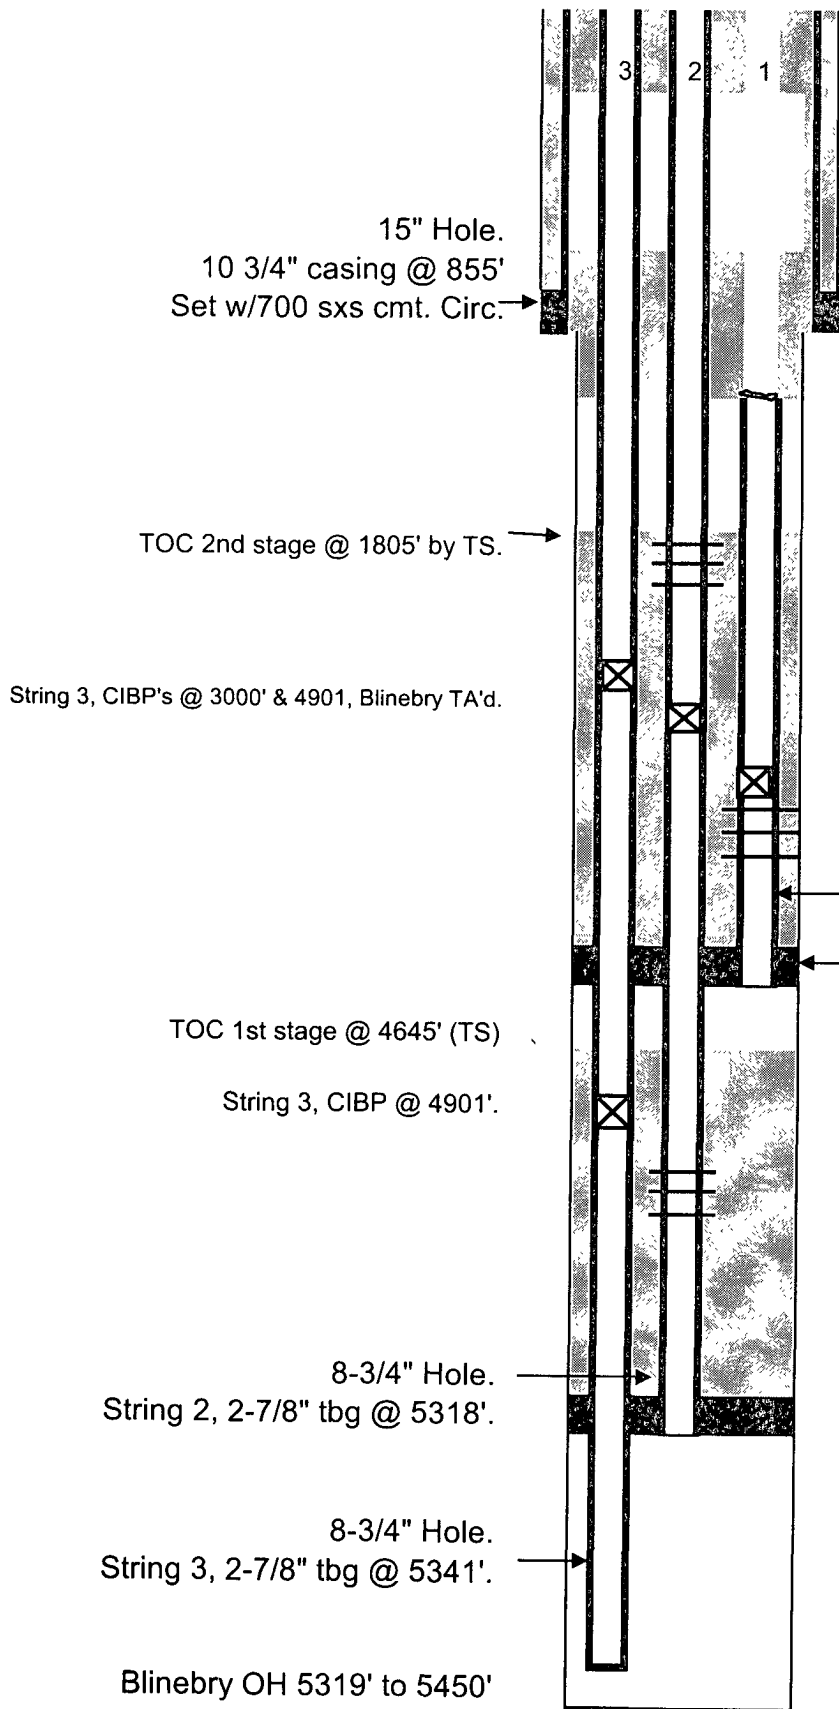

Ida Wimberly #13

Legacy Reserves Operating LP
 330' FSL & 330' FWL (M)
 Sec 24, T-25S, R-37E, Lea Co., NM
 KB-3079' API # 30-025-11722
 Spudded 11/11/60
 Completed 12/06/60

String 1 60sk plug, 0'-100' P&A'd
 String 1 cut off @ 965', 100sk plug, 751'-950' P&A'd
 String 1 25sk plug, 950'-1110' & 1634-2309 & 2520-3110
 String 1, CIBP @ 4000', 25 sk plug, 3325-4000 P&A
 String 2, Seven Rivers Queen Perfs @ 2938' to 3189'
 String 2, CIBP @ 3315' topped w/ 10' cmt
 San Andres perms @ 4070'-4165'.
 (Disposal)
 String 1, 3-1/2 Tbg @ 4241'.
 9-7/8" Hole.
 String 2, Paddock Perfs @ 5017' to 5057'

RECEIVED

MAR 21 2008

HOBBS OCD