

DISTRICT I
P.O. Box 1980, Hobbs, NM 88240

DISTRICT II
P.O. Drawer DD, Artesia, NM 88210

DISTRICT III
1000 Rio Brazos Rd., Aztec, NM 87410

OIL CONSERVATION DIVISION

2040 Pacheco St.
Santa Fe, NM 87505

WELL API NO.

30-025-07384

Indicate Type of Lease

STATE

FEE ☒

State Oil & Gas Lease No.

SUNDRY NOTICES AND REPORTS ON WELLS

(DO NOT USE THIS FORM FOR PROPOSALS TO DRILL OR TO DEEPEN OR PLUG BACK TO A
DIFFERENT RESERVOIR. USE "APPLICATION FOR PERMIT"
(FORM C-101) FOR SUCH PROPOSALS.)

Lease Name or Unit Agreement Name

North Hobbs (G/SA) Unit

Type of Well:

OIL
WELL

GAS
WELL

OTHER

Well No.

232

Pool name or Wildcat

Hobbs (G/SA)

Well Location

Unit Letter K 1325 Feet From The South Line and 1325 Feet From The West Line

Section 20 Township 18-S Range 38-E NMPM Lea County

Elevation (Show whether DF, RKB, RT, GR, etc.)

3656' DF

11

Check Appropriate Box to Indicate Nature of Notice, Report, or Other Data

NOTICE OF INTENTION TO:

PERFORM REMEDIAL WORK

PLUG AND ABANDON



TEMPORARILY ABANDON

CHANGE PLANS



PULL OR ALTER CASING

OTHER:



SUBSEQUENT REPORT OF:

REMEDIAL WORK

ALTERING CASING

COMMENCE DRILLING OPNS.

PLUG AND ANBANDONMENT

CASING TEST AND CEMENT JOB

OTHER:

Describe Proposed or Completed Operations (Clearly state all pertinent details, and give pertinent dates, including estimated date of starting any proposed work) SEE RULE 1103.

15 1/2" Set @ 243' CMT to surf. 9 5/8" @ 1615' CMT to 1400'. 7" @ 4089' CMT to 2600'. 5" liner 3843-4329 CMT to 3843' TD 4329' PBTD 4329' Perfs 4158'-4252'

Spot 35 sks of c cement 4100'-3793' WOC & Tag

Circ. well w/ plugging mud.


Perf @ 2440'. Squeeze 110 sks of cement Tag TOC @ 2048'

Perf @ 1665'. Squeeze 50 sks of cement. Tag TOC @ 1565'

Perf @ 300' Squeeze 100 sks of cement. Tag TOC @ 193' (Both annulus open)

Perf @ 60' Circ. 75 sks of cement (Both annulus open)

Cut off wellhead and anchors 3' BGL. Cap well> Install dry hole marker.

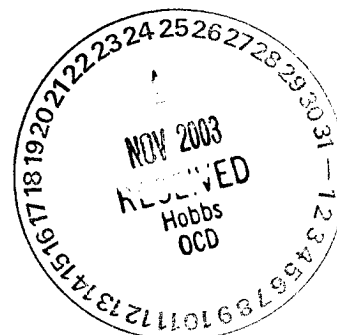

I hereby certify that the information above is true and complete to the best of my knowledge and belief.

SIGNATURE

TITLE Agent

DATE 11-20-03

TYPE OR PRINT NAME Jack Shelton

TELEPHONE NO. 432-523-5155

(This space for State Use)


APPROVED BY

TITLE

CONDITIONS OF APPROVAL, IF ANY: THE COMMISSION MUST BE NOTIFIED 24 HOURS PRIOR TO THE BEGINNING OF PLUGGING OPERATIONS FOR THE C-103 TO BE APPROVED.

DATE

NOV 25 2003

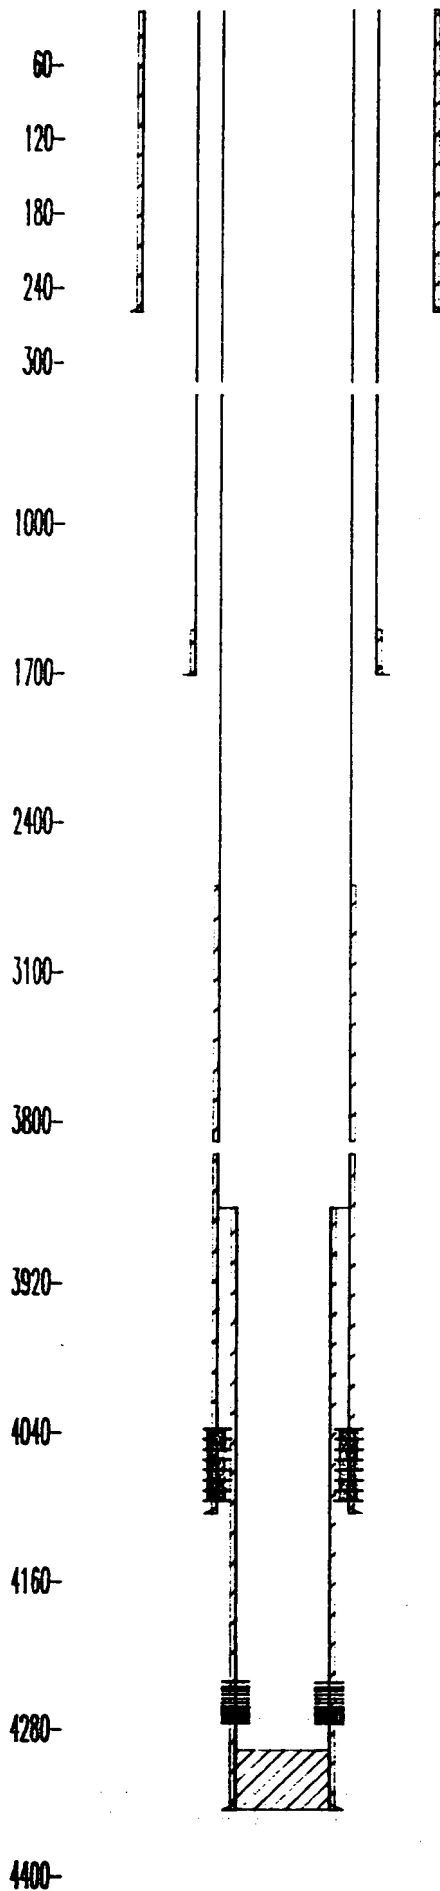


WELL: 20-232 KB: 3656.0 DATE: 90/ 5/10

0.0 - 243.0 - Cement : 150 sx TOC - Circ

0.0 - 243.0 - Casing Diam: 15.500 : 70#

1400.0 - 1615.0 - Cement : 75 sx EST. TOC @ 1400'

0.0 - 1615.0 - Casing Diam: 9.625 : 36#

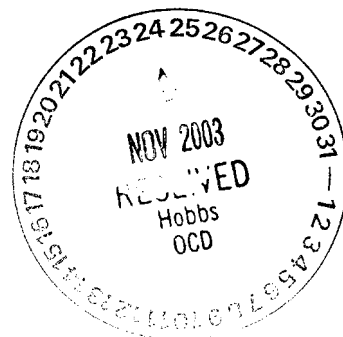

2600.0 - 4089.0 - Cement : 250 sx EST. TOC @ 2600'

0.0 - 4089.0 - Production Casing Diam: 7.000 : 24#

4158' - 4252' PERFS

4280.0 - 4329.0 - Cement Plug

3843.0 - 4329.0 - Cement : 55 sx EST. TOC @ 3843'

3843.0 - 4329.0 - Liner Diam: 5.000 : 15#