

Submit 3 Copies To Appropriate District Office

District I

1625 N. French Dr., Hobbs, NM 88240

District II

1301 W. Grand Avenue, Artesia, NM 88210

District III

1000 Rio Brazos Rd., Aztec, NM 87410

District IV

1220 S. St. Francis Dr., Santa Fe, NM 87505

State of New Mexico Energy, Minerals and Natural Resources

OIL CONSERVATION DIVISION 1220 South St. Francis Dr. Santa Fe, NM 87505

Form C-103

Revised March 25, 1999

WELL API NO. 30-025-04760

5. Indicate Type of Lease STATE [x] FEE [ ]

6. State Oil & Gas Lease No.

7. Lease Name or Unit Agreement Name: Harry Leonard NCT-A

8. Well No. 7

9. Pool name or Wildcat Eumont, Yates, 7 Rvr, Queen

SUNDRY NOTICES AND REPORTS ON WELLS (DO NOT USE THIS FORM FOR PROPOSALS TO DRILL OR TO DEEPEN OR PLUG BACK TO A DIFFERENT RESERVOIR. USE "APPLICATION FOR PERMIT" (FORM C-101) FOR SUCH PROPOSALS.)

1. Type of Well: Oil Well [ ] Gas Well [x] Other [ ]

2. Name of Operator Chevron USA Inc

3. Address of Operator 15 Smith Rd, Midland, TX, 79705

4. Well Location Unit Letter M : 660 feet from the South line and 660 feet from the West line Section 22 Township 21-S Range 36-E NMPM Lea County

10. Elevation (Show whether DR, RKB, RT, GR, etc.)

11. Check Appropriate Box to Indicate Nature of Notice, Report or Other Data

NOTICE OF INTENTION TO:

- PERFORM REMEDIAL WORK [ ] PLUG AND ABANDON [x] TEMPORARILY ABANDON [ ] CHANGE PLANS [ ] PULL OR ALTER CASING [ ] MULTIPLE COMPLETION [ ] OTHER: [ ]


SUBSEQUENT REPORT OF:

- REMEDIAL WORK [ ] ALTERING CASING [ ] COMMENCE DRILLING OPNS. [ ] PLUG AND ABANDONMENT [ ] CASING TEST AND CEMENT JOB [ ] OTHER: [ ]

12. Describe proposed or completed operations. (Clearly state all pertinent details, and give pertinent dates, including estimated date of starting any proposed work). SEE RULE 1103. For Multiple Completions: Attach wellbore diagram of proposed completion or recompilation.

- 1. Notify OCD 24 hrs prior to MI and RU. 2. Set 5 1/2" CIBP at 3030, spot 25sx, plug 3030-2800 (Eumont) WOC Tag. 3. Displace hole w/MLF, 9.5# Brine w/25# gel P/BBL. 4. Perf 4 holes at 2700, sqz 50sx, plug 2700-2500 (B-Salt) WOC Tag. 5. Perf 4 holes at 1400, sqz 50sx, plug 1400-1200 (T-Salt) WOC Tag. 9. Perf 4 holes at 450, sqz 75sx, plug 450-200 (8 5/8 shoe) WOC Tag. 10. 10sx Surf, install dry hole marker.

THE COMMISSION MUST BE NOTIFIED 24 HOURS PRIOR TO THE BEGINNING OF PLUGGING OPERATIONS FOR THE C-103 TO BE APPROVED.

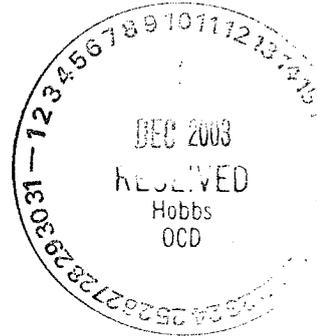

I hereby certify that the information above is true and complete to the best of my knowledge and belief.

SIGNATURE [Signature] TITLE HES Specialist DATE 12/3/2003

Type or print name G.R. Bledsoe Telephone No. (432) 687-7153 (This space for State use)

APPROVED BY [Signature] TITLE OC DISTRICT SUPERVISOR/GENERAL MANAGER DATE DEC 12 2003


Conditions of approval, if any:

# PLUGGING & ABANDONMENT WORKSHEET

( STRING CSNG )

OPERATOR CHEVRON USA Inc.  
 LEASE NAME HARRY LEONARD (NCT-A)  
 WELL # 7

SECT 22 TWN 21-S RNG 36-E  
 FROM 660 N(S)L 660 E(W)L \_\_\_\_\_  
 TD 3860 FORMATION @ TD \_\_\_\_\_  
 PBTD \_\_\_\_\_ FORMATION @ PBTD Eumont

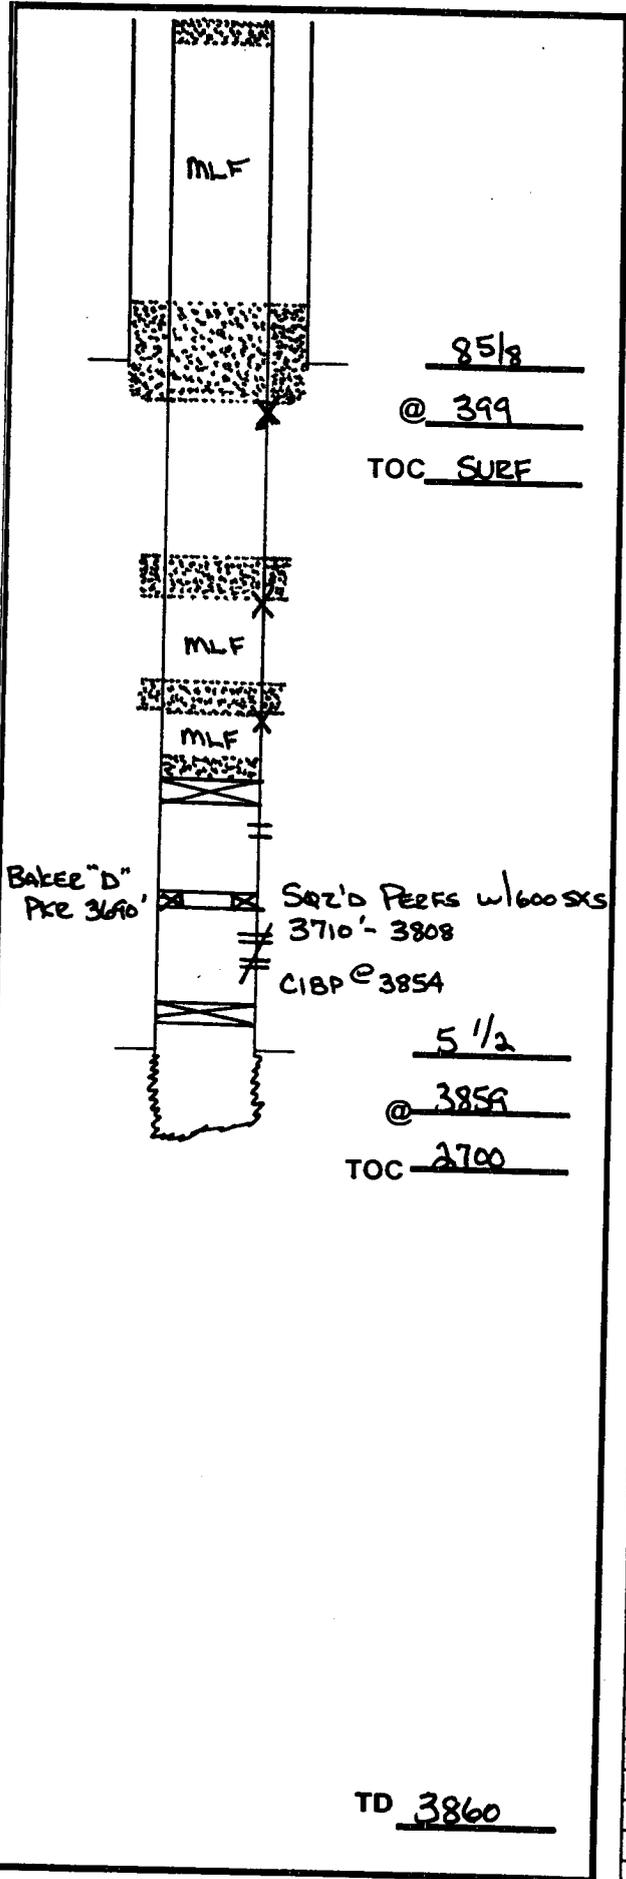

	SIZE	SET @	TOC	TOC DETERMINED BY
SURFACE	8 5/8	399	SURF	Circ.
INTMED 1				
INTMED 2				
PROD	5 1/2	3854	2700	T.S

	SIZE	TOP	BOT	TOC	DETERMINED BY
LINER 1					
LINER 2					

	CUT & PULL	TOP - BOTTOM
INTMED 1		PERFS 3082-3220
INTMED 2		OPENHOLE
PROD		

\*REQUIRED PLUGS DISTRICT

	PLUG	TYPE PLUG	SACKS CEMENT	DEPTH
RUSTLER (ANHYD)	1	CIBP	25	3030
YATES	2	B-SALT	50	2700
QUEEN	3	T-SALT	50	1400
GRAYBURG	4	8 5/8 SHOE	75	450
SAN ANDRES	5	SURF	10	10
CAPITAN REEF				
DELAWARE				
BELL CANYON				
CHERRY CANYON				
BRUSHY CANYON				
BONE SPRING				
GLORIETA				
BLINBRY				
TUBB				
DRINKARD				
ABO				
WC				
PENN				
STRAWN				
ATOKA				
MORROW				
MISS				
DEVONIAN				