

Submit 3 Copies To Appropriate District Office
District I
1625 N. French Dr., Hobbs, NM 87240
District II
1301 W. Grand Ave., Artesia, NM 88211
District III
1000 Rio Brazos Rd., Aztec, NM 87410
District IV
1220 S. St. Francis Dr., Santa Fe, NM 87505

State of New Mexico
Energy, Minerals and Natural Resources

Form C-103
May 27, 2004

RECEIVED

APR 21 2010

HOBBSOCD

CONSERVATION DIVISION
1220 South St. Francis Dr.
Santa Fe, NM 87505

WELL API NO. 30-025-35484 ✓
5. Indicate Type of Lease STATE <input type="checkbox"/> FEE <input checked="" type="checkbox"/> ✓
6. State Oil & Gas Lease No.
7. Lease Name or Unit Agreement Name: SHIRLEY BOYD ✓
8. Well Number 002 ✓
9. OGRID Number 189951 ✓
10. Pool name or Wildcat MCORMACK; SILURIAN, SOUTH ✓
11. Elevation (Show whether DR, RKB, RT, GR, etc.) 3,312' - GR
Pit or Below-grade Tank Application <input type="checkbox"/> or Closure <input checked="" type="checkbox"/> ✓
Pit type <u>STEEL</u> Depth to Groundwater _____ Distance from nearest fresh water well _____ * Distance from nearest surface water _____ *
Pit Liner Thickness: _____ mil Below-Grade Tank: Volume _____ bbls; Construction Material * <u>NONE WITHIN 1,000'</u>

SUNDRY NOTICES AND REPORTS ON WELLS
(DO NOT USE THIS FORM FOR PROPOSALS TO DRILL OR TO DEEPEN OR PLUG BACK TO A DIFFERENT RESERVOIR. USE "APPLICATION FOR PERMIT" (FORM C-101) FOR SUCH PROPOSALS.)

1. Type of Well: ✓ Oil Well <input checked="" type="checkbox"/> Gas Well <input type="checkbox"/> Other
2. Name of Operator ENCORE OPERATING, L.P. ATTN: ANN BURDETTE WILEY
3. Address of Operator 777 MAIN STREET, SUITE 1400, FORT WORTH, TEXAS 76102
4. Well Location Unit Letter <u>G</u> : <u>2310</u> feet from the <u>NORTH</u> line and <u>2277</u> feet from the <u>EAST</u> line Section <u>26</u> Township <u>22S</u> Range <u>37E</u> NMPM County <u>IEA</u>

11. Elevation (Show whether DR, RKB, RT, GR, etc.) 3,312' - GR

Pit or Below-grade Tank Application <input type="checkbox"/> or Closure <input checked="" type="checkbox"/> ✓
Pit type <u>STEEL</u> Depth to Groundwater _____ Distance from nearest fresh water well _____ * Distance from nearest surface water _____ *
Pit Liner Thickness: _____ mil Below-Grade Tank: Volume _____ bbls; Construction Material * <u>NONE WITHIN 1,000'</u>

12. Check Appropriate Box to Indicate Nature of Notice, Report, or Other Data

NOTICE OF INTENTION TO:

PERFORM REMEDIAL WORK <input type="checkbox"/>	PLUG AND ABANDON <input checked="" type="checkbox"/>
TEMPORARILY ABANDON <input type="checkbox"/>	CHANGE PLANS <input type="checkbox"/>
PULL OR ALTER CASING <input type="checkbox"/>	MULTIPLE COMPLETION <input type="checkbox"/>
OTHER: <input type="checkbox"/>	

SUBSEQUENT REPORT OF:

REMEDIAL WORK <input type="checkbox"/>	ALTERING CASING <input type="checkbox"/>
COMMENCE DRILLING OPNS. <input type="checkbox"/>	PLUG AND ABANDONMENT <input type="checkbox"/>
CASING TEST AND CEMENT JOB <input type="checkbox"/>	
OTHER: <input type="checkbox"/>	

13. Describe proposed or completed operations. (Clearly state all pertinent details, and give pertinent dates, including estimated date of starting any proposed work). SEE RULE 1103. For Multiple Completions: Attach wellbore diagram of proposed completion or recompletion.

- 1) DRILL OUT 5-1/2" CIBP @ 2,974' X CIH X TAG EXISTING 5-1/2" CIBP @ +/-6,361'; CIRC. WELL W/ PXA FLUID.
- 2) PUMP A 25 SX. CMT. PLUG @ 6,361'-6,131'; PUMP A 25 SX. CMT. PLUG @ 5,971'-5,771' (DV TOOL X T/TUBB).
- 3) PUMP A 25 SX. CMT. PLUG @ 5,192'-4,992' (T/GLORIETA); WOC X TAG TOP OF CMT. PLUG.
- 4) PERF. 5-1/2" CSG. X ATTEMPT TO SQZ. A 40 SX. CMT. PLUG @ 3,450'-3,350' (8-5/8"CSG.SHOE); WOC X TAG CMT.
- 5) PERF. 5-1/2" CSG. X ATTEMPT TO SQZ. A 40 SX. CMT. PLUG @ 470'-370' (13-3/8"CSG.SHOE); WOC X TAG CMT.
- 6) PERF. 5-1/2" CSG. X ATTEMPT TO SQZ. X CIRCULATE TO SURFACE A 20 SX. CMT. PLUG @ 63'-3.
- 7) DIG OUT X CUT OFF WELLHEAD 3' B.G.L.; WELD STEEL PLATE ON CASINGS X INSTALL DRY HOLE MAKER.

I hereby certify that the information above is true and complete to the best of my knowledge and belief. I further certify that any pit or below-grade tank has been/will be constructed or closed according to NMOC guidelines ☒, a general permit ☐ or an (attached) alternative OCD-approved plan ☐

SIGNATURE David A. Eyler TITLE AGENT DATE 04/20/10

Type or print name DAVID A. EYLER

E-mail address: deyler@milagro-res.com
Telephone No. (432) 687-3033

For State Use Only

APPROVED BY [Signature] TITLE STATE MGR DATE 4-22-10

Conditions of Approval, if any:

Condition of Approval: the operator shall give 24 hour notice to the appropriate District office before work begins



Encore
Operating, L.P.

Encore Acquisition Company

Shirley Boyd #2

Brunson Field


Lea County, New Mexico

SEC. 26, 2310' FNL & 2277' FEL T-22S; R-37E

CURRENT WELLBORE CONFIGURATION

KB:3325'
GL:3312'

SPUD DATE:5/04/01
COMPLETION DATE:

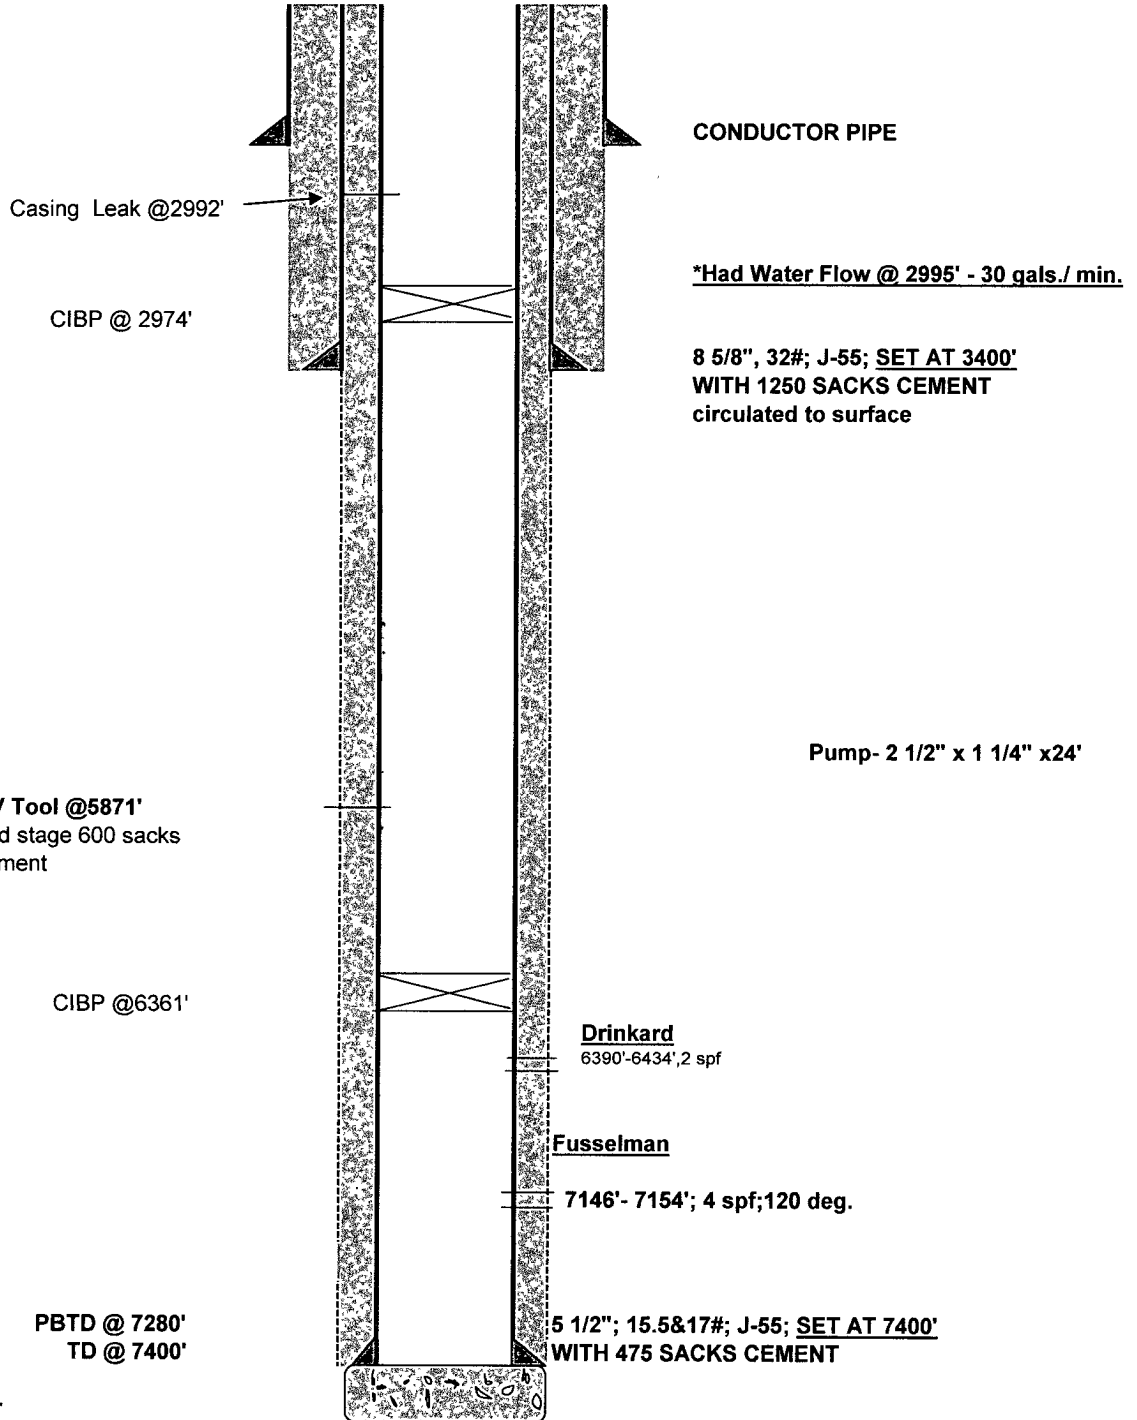

Date: 6-1-04
API # : 30-025-35484
By: William F. Kreimeier