

UNITED STATES
DEPARTMENT OF THE INTERIOR
BUREAU OF LAND MANAGEMENT
SUNDRY NOTICES AND REPORTS ON WELLS

OCD-HOBBS

FORM APPROVED
OMB NO. 1004-0135
EXPIRES: NOVEMBER 30, 2000

Do not use this form for proposals to drill or to re-enter an abandoned well. Use Form 3160-3 (APD) for such proposals

SUBMIT IN TRIPLICATE

1a. Type of Well ☒ Oil Well ☐ Gas Well ☐ Other _____

2 Name of Operator
DEVON ENERGY PRODUCTION COMPANY, LP

3 Address and Telephone No
20 North Broadway, Oklahoma City, OK 73102 405-552-8198

4 Location of Well (Report location clearly and in accordance with Federal requirements)*

1330 FSL & 1310 FEL, Unit I Sec 24 18S 33E

5. Lease Serial No	116167 NM-04594
6. If Indian, Allottee or Tribe Name	
7. Unit or CA Agreement Name and No.	
8. Well Name and No	New Mexico Federal 2
9. API Well No	30-025-39740
10. Field and Pool, or Exploratory	E-K Delaware
12. County or Parish	LEA
13. State	NM

CHECK APPROPRIATE BOX(s) TO INDICATE NATURE OF NOTICE, REPORT, OR OTHER DATA

TYPE OF SUBMISSION	TYPE OF ACTION			
☒ Notice of Intent	☐ Acidize	☐ Deepen	☐ Production (Start/Resume)	☐ Water Shut-Off
☐ Subsequent Report	☐ Alter Casing	☐ Fracture Treat	☐ Reclamation	☐ Well Integrity
☐ Final Abandonment Notice	☐ Casing Repair	☐ New Construction	☐ Recomplete	☐ Other _____
	☒ Change Plans	☐ Plug and Abandon	☐ Temporarily Abandon	
	☐ Convert to Injection	☐ Plug Back	☐ Water Disposal	

13. Describe Proposed or Completed Operations (Clearly state all pertinent details, and give pertinent dates, including estimated date of starting any proposed work and approximate duration thereof. If the proposal deepen directionally or recompletes horizontally, give subsurface location and measured and true vertical depths of all pertinent markers and zones. Attach the Bond under which the work will be performed or provide the Bond No. on file with 3LM/BIA. Required subsequent reports shall be filed within 30 days following completion of the involved operations. If the operation results in a multiple completion or recompletion in a new interval, a Form 3160-4 shall be filed once testing has been completed. Final Abandonment Notices shall be filed only after all requirement, including reclamation, have been completed, and the operator has determined that the site is ready for final inspection)

Devon Energy Production Company, LP respectfully requests approval to change the Rig to the Patterson Rig 80 per the attached rig layout.

RECEIVED

APR 28 2010

HOBBSOCD

14. I hereby certify that the foregoing is true and correct

Signed  Name Norvella Adams
Title Sr. Staff Engineering Technician Date 12/14/2009

(This space for Federal or State Office use)

Approved by _____ Title _____ Date _____
Conditions of approval, if any _____

Under 18 U.S.C. Section 1001, makes it a crime for any person knowingly and willfully to make any department or agency of the United States any false, fictitious or fraudulent statements or representations to any matter within its jurisdiction

*See Instruction on Reverse Side

150'

Haul off access

RIG 80

Closed Loop System

30'

30'

90'


42'

150'


135'

46'


150'

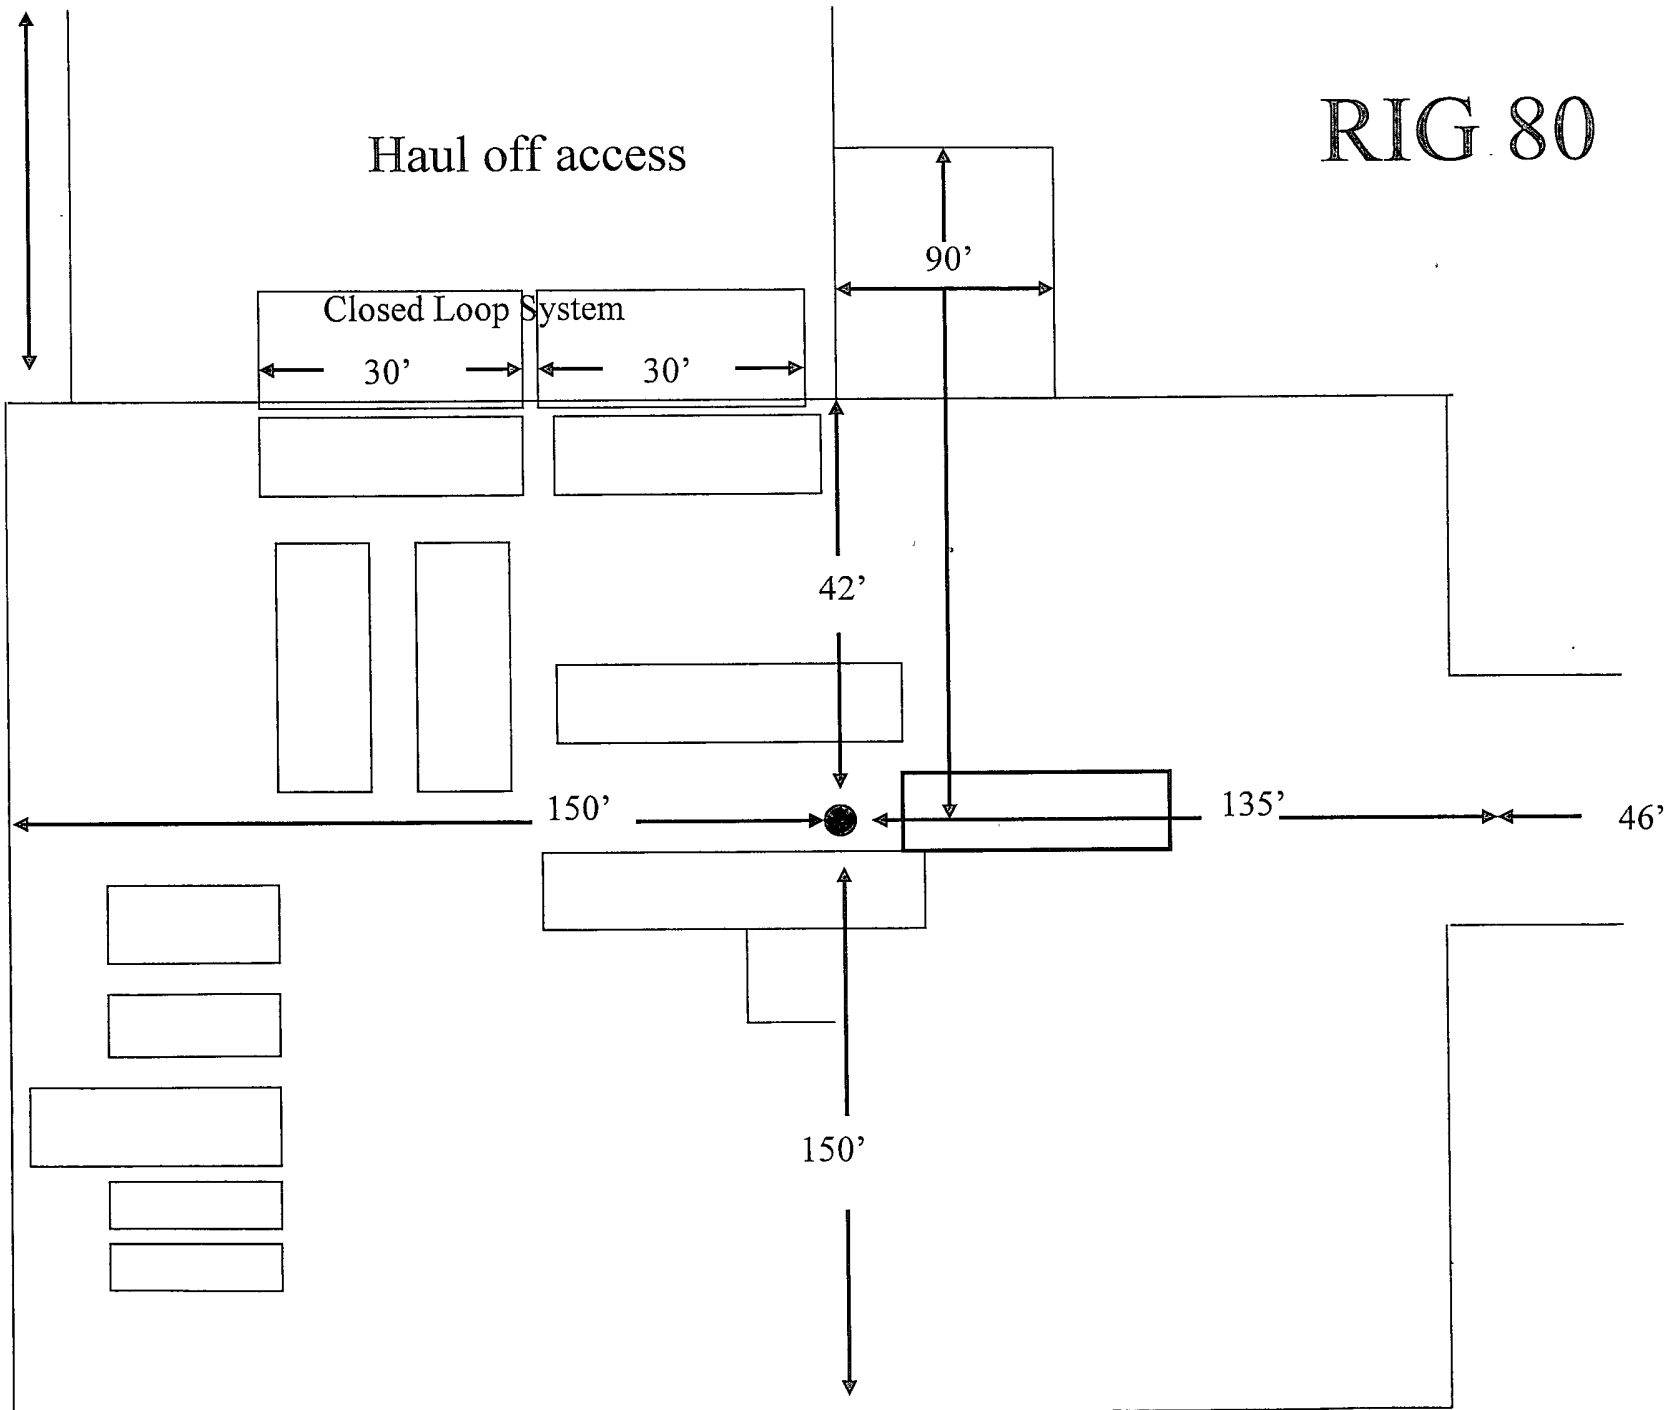

13-5/8" x 5,000 psi BOP Stack

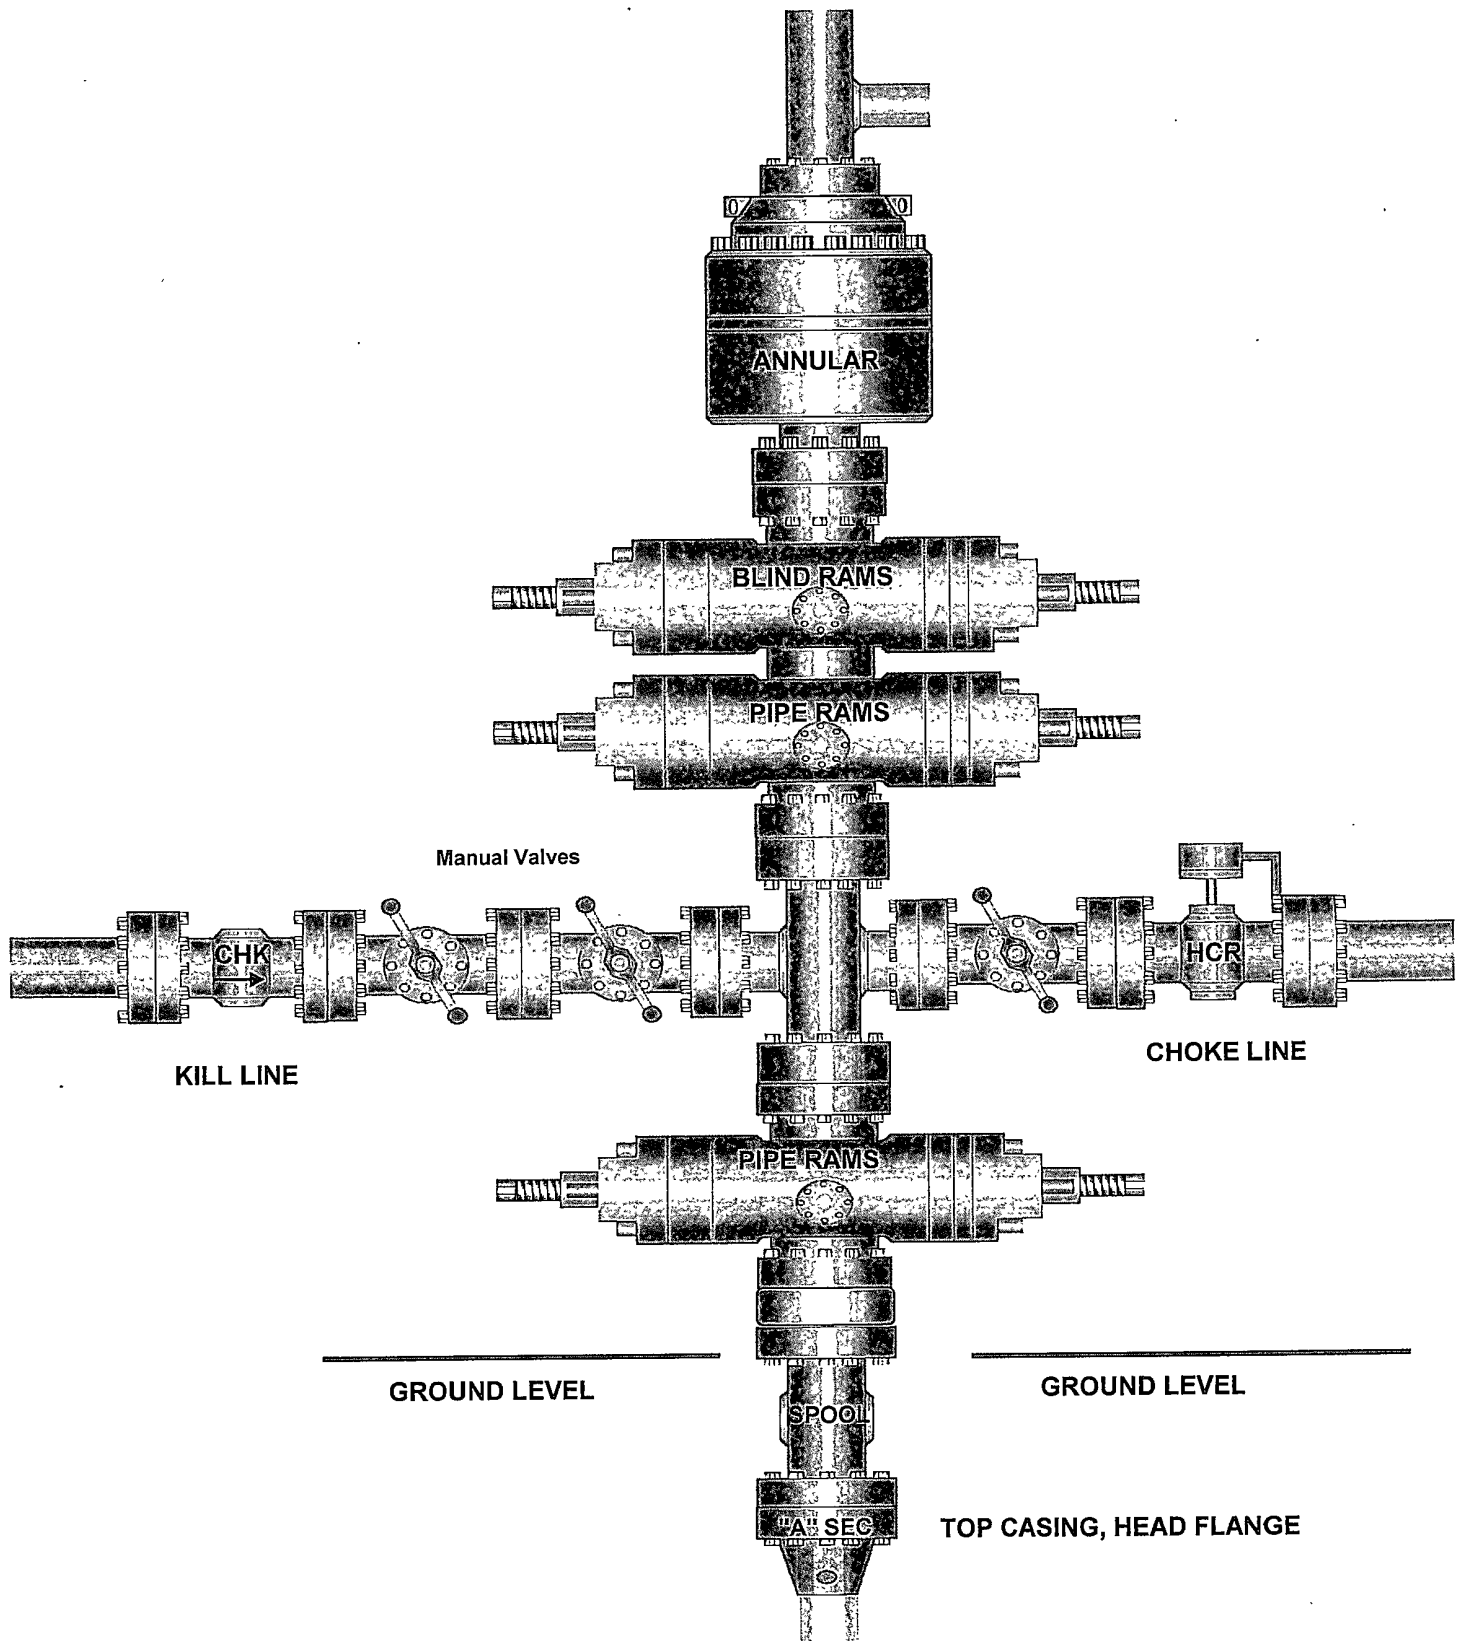


5,000 PSI CHOKE MANIFOLD


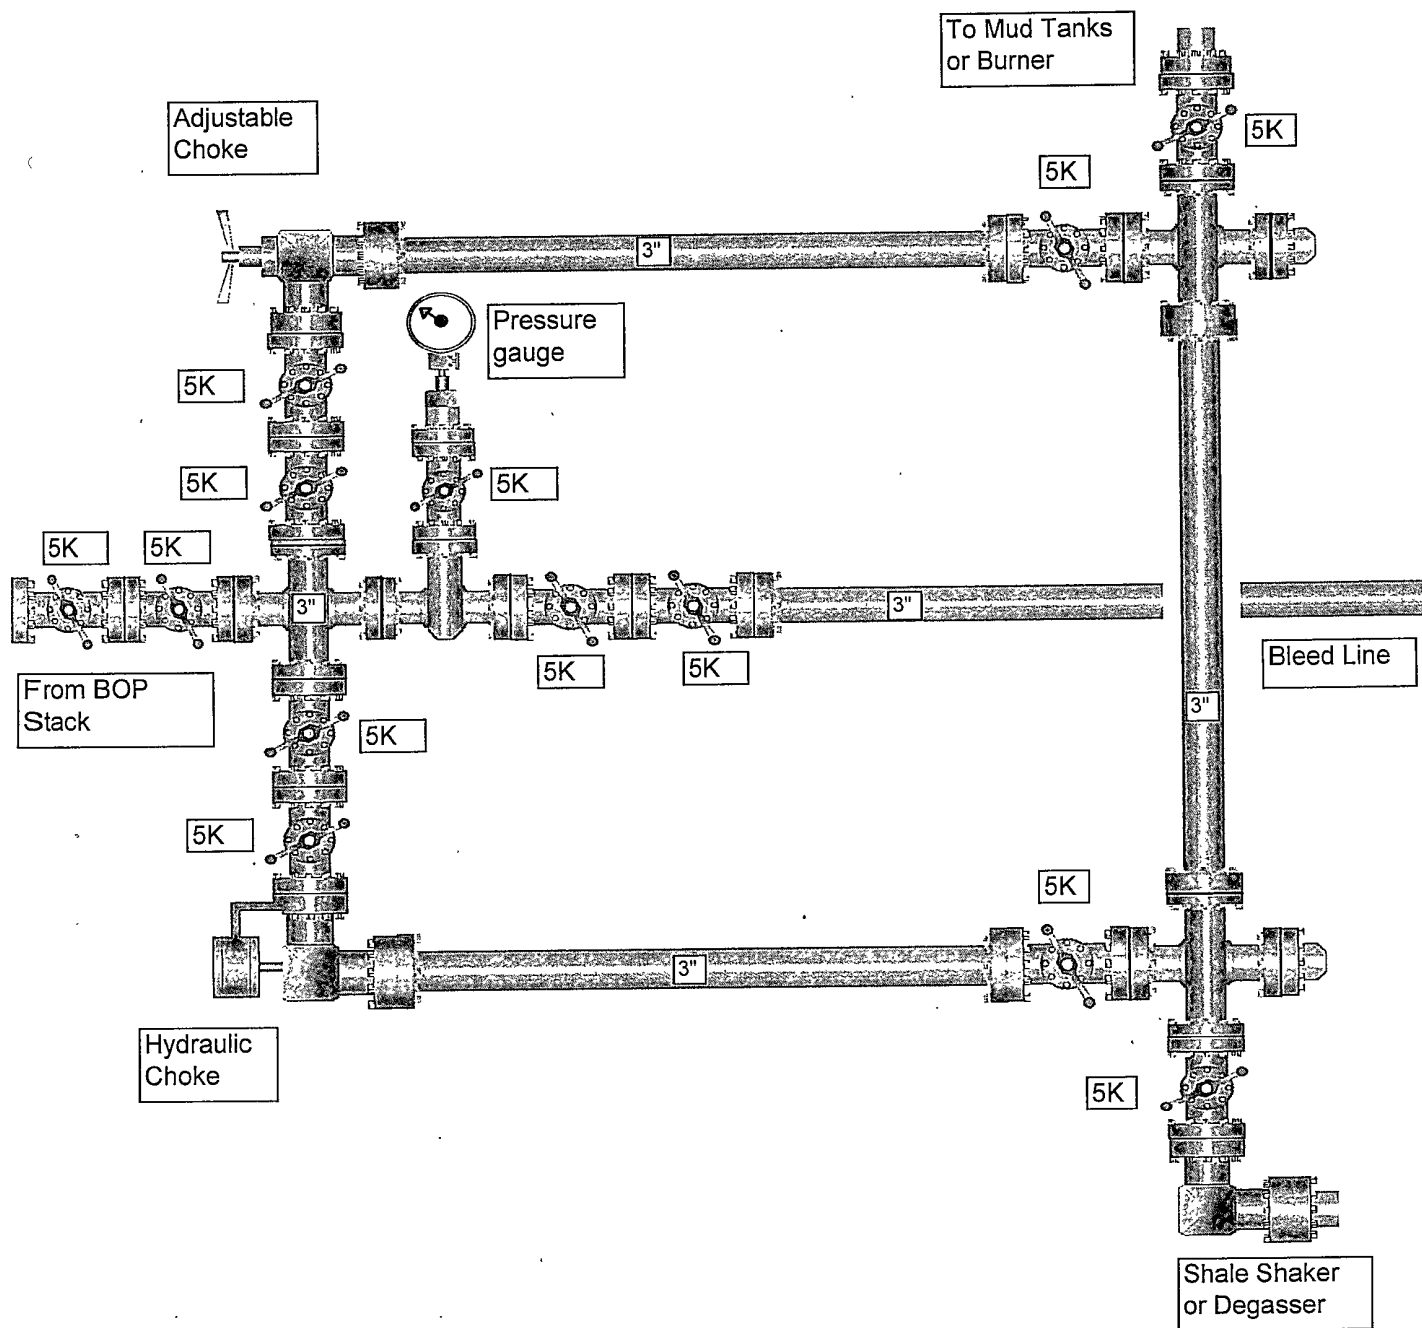


DEVON ENERGY PRODUCTION COMPANY LP

General Production Facilities Diagram

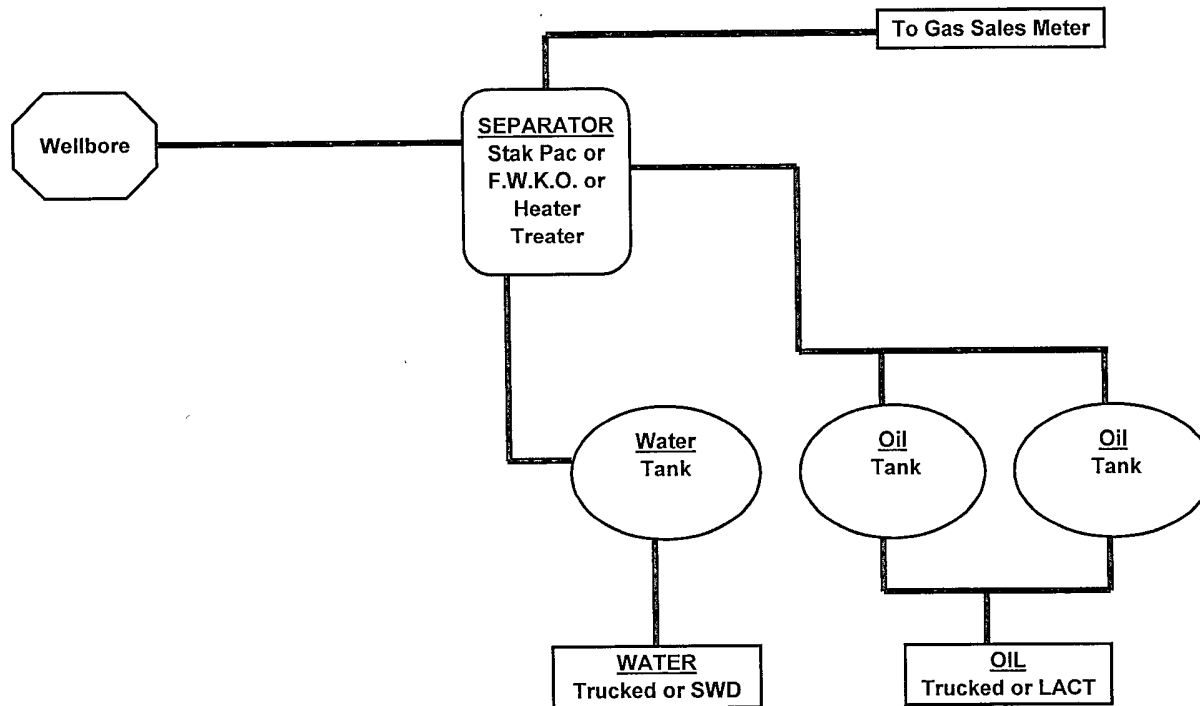

SECTION 24, TOWNSHIP 18 SOUTH, RANGE 33 EAST, N.M.P.M.,
LEA COUNTY, NEW MEXICO.

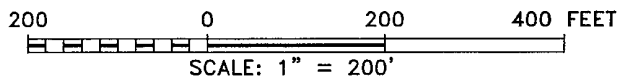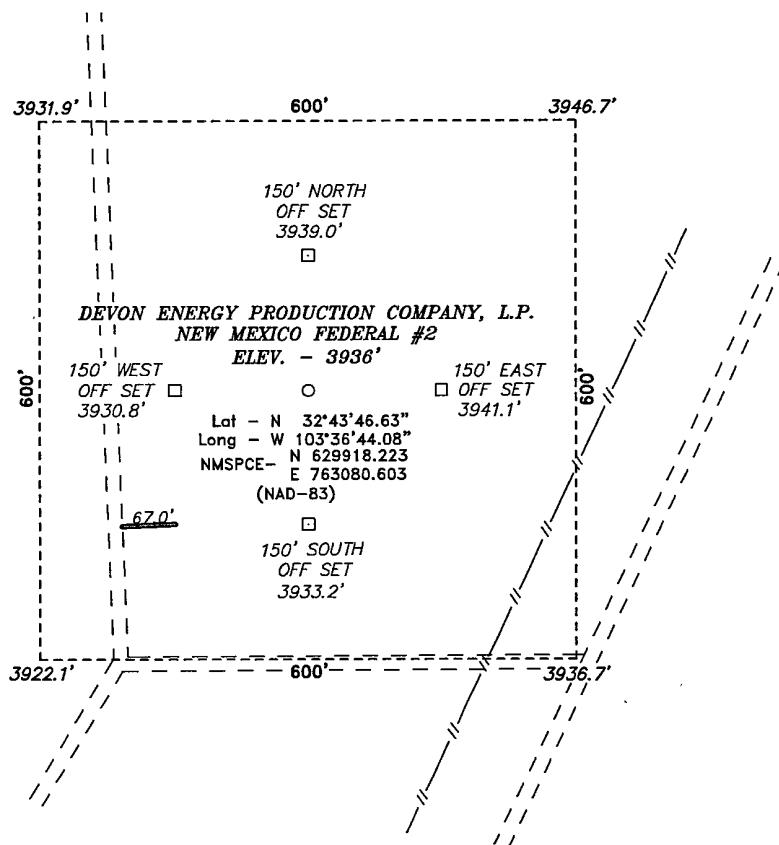

Directions to Location:

FROM THE MILE MARKER 17 OF HWY 529; GO
NORTHWEST 0.1 MILES TO LEASE ROAD, ON LEASE
ROAD GO SOUTHWESTERLY WINDING SOUTH FOR 1.2
MILES TO LEASE ROAD, ON LEASE ROAD GO
SOUTHWESTERLY FOR 0.5 MILES TO LEASE ROAD, ON
LEASE ROAD GO WEST 0.1 MILES THENCE NORTH TO
PROPOSED LOCATION.

BASIN SURVEYS P.O. BOX 1786—HOBBS, NEW MEXICO

W.O. Number: 21685 Drawn By: J. SMALL


Date: 09-10-2009 Disk: JMS 21685

DEVON ENERGY PRODUCTION COMPANY, L.P.


REF: NEW MEXICO FEDERAL #2 / WELL PAD TOPO

THE NEW MEXICO FEDERAL #2 LOCATED 1330'
FROM THE SOUTH LINE AND 1310' FROM THE EAST LINE OF
SECTION 24, TOWNSHIP 18 SOUTH, RANGE 33 EAST,
N.M.P.M., LEA COUNTY, NEW MEXICO.

Survey Date: 09-04-2009 Sheet 1 of 1 Sheets

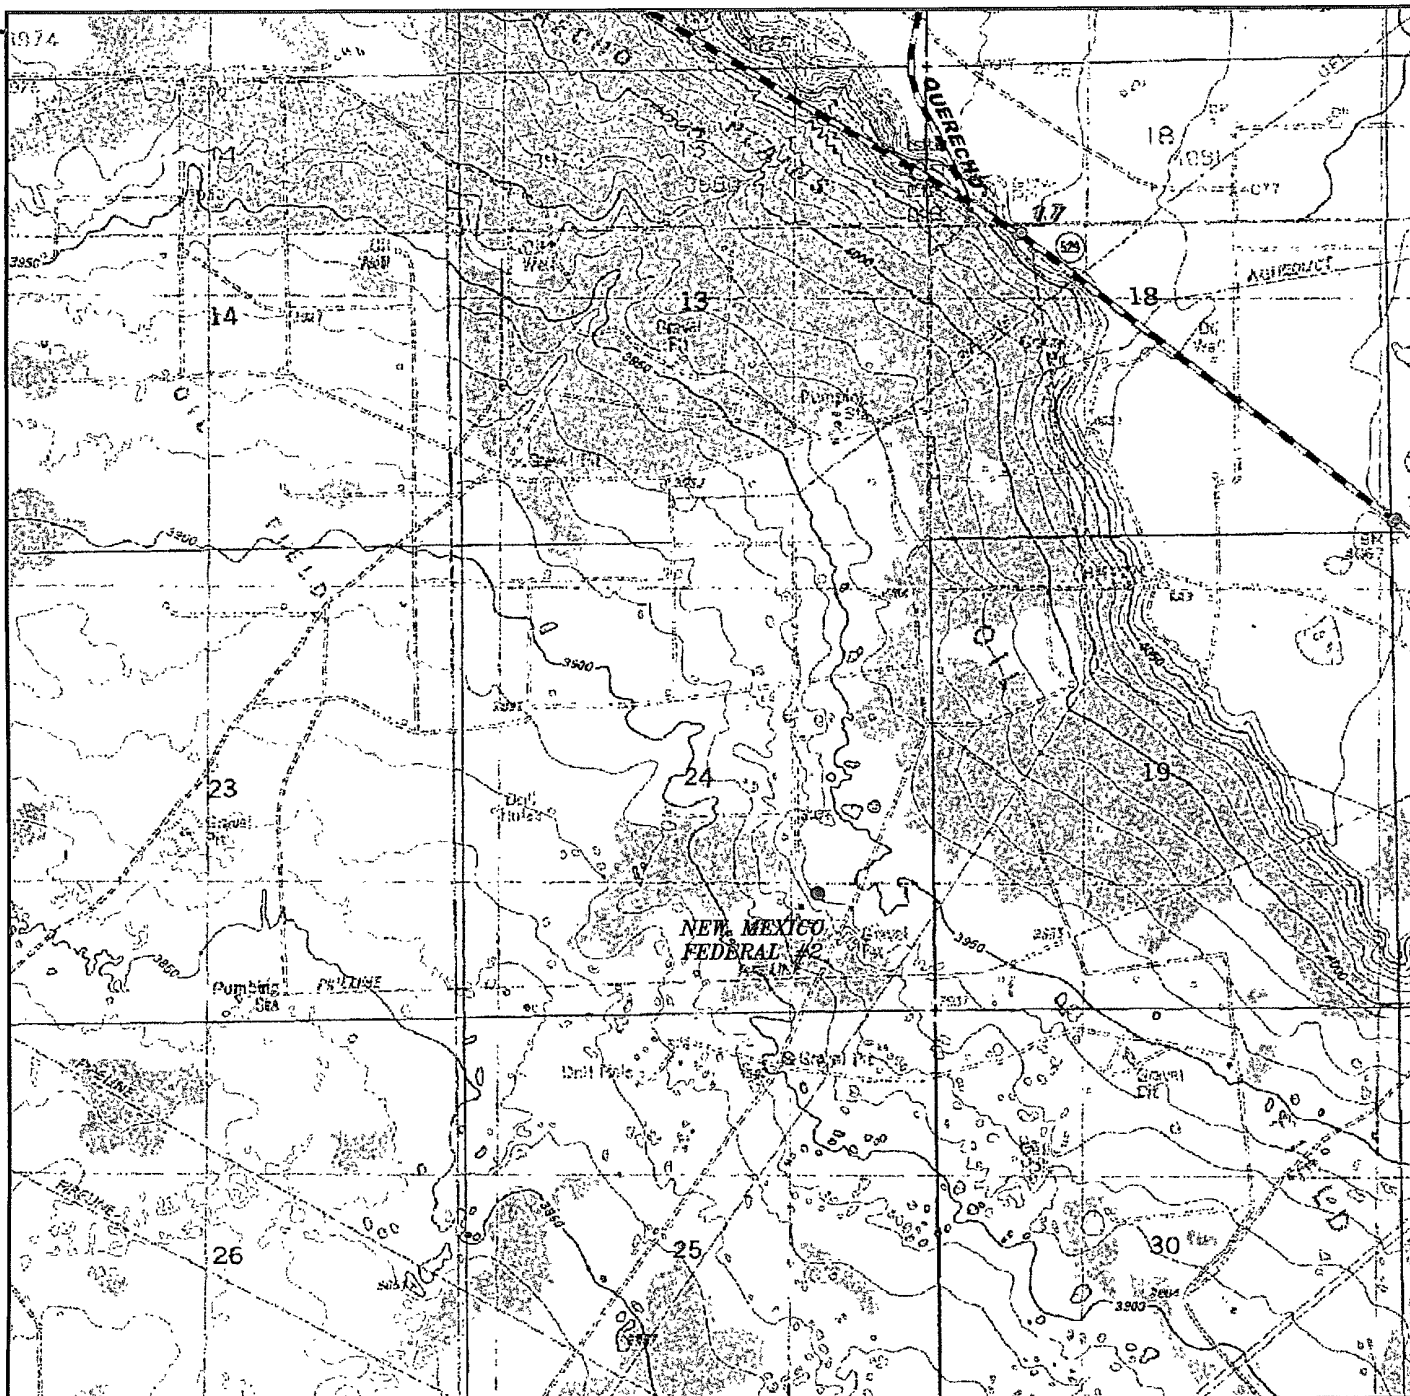

NEW MEXICO FEDERAL #2
 Located 1330' FSL and 1310' FEL
 Section 24, Township 18 South, Range 33 East,
 N.M.P.M., Lea County, New Mexico.

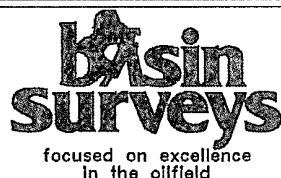

P.O. Box 1786
 1120 N. West County Rd.
 Hobbs, New Mexico 88241
 (575) 393-7316 - Office
 (575) 392-2206 - Fax
basinsurveys.com


W.O. Number: JMS 21685

Survey Date: 09-04-2009


Scale: 1" = 2000'

Date: 09-10-2009

**DEVON ENERGY
 PRODUCTION
 COMPANY, L.P.**

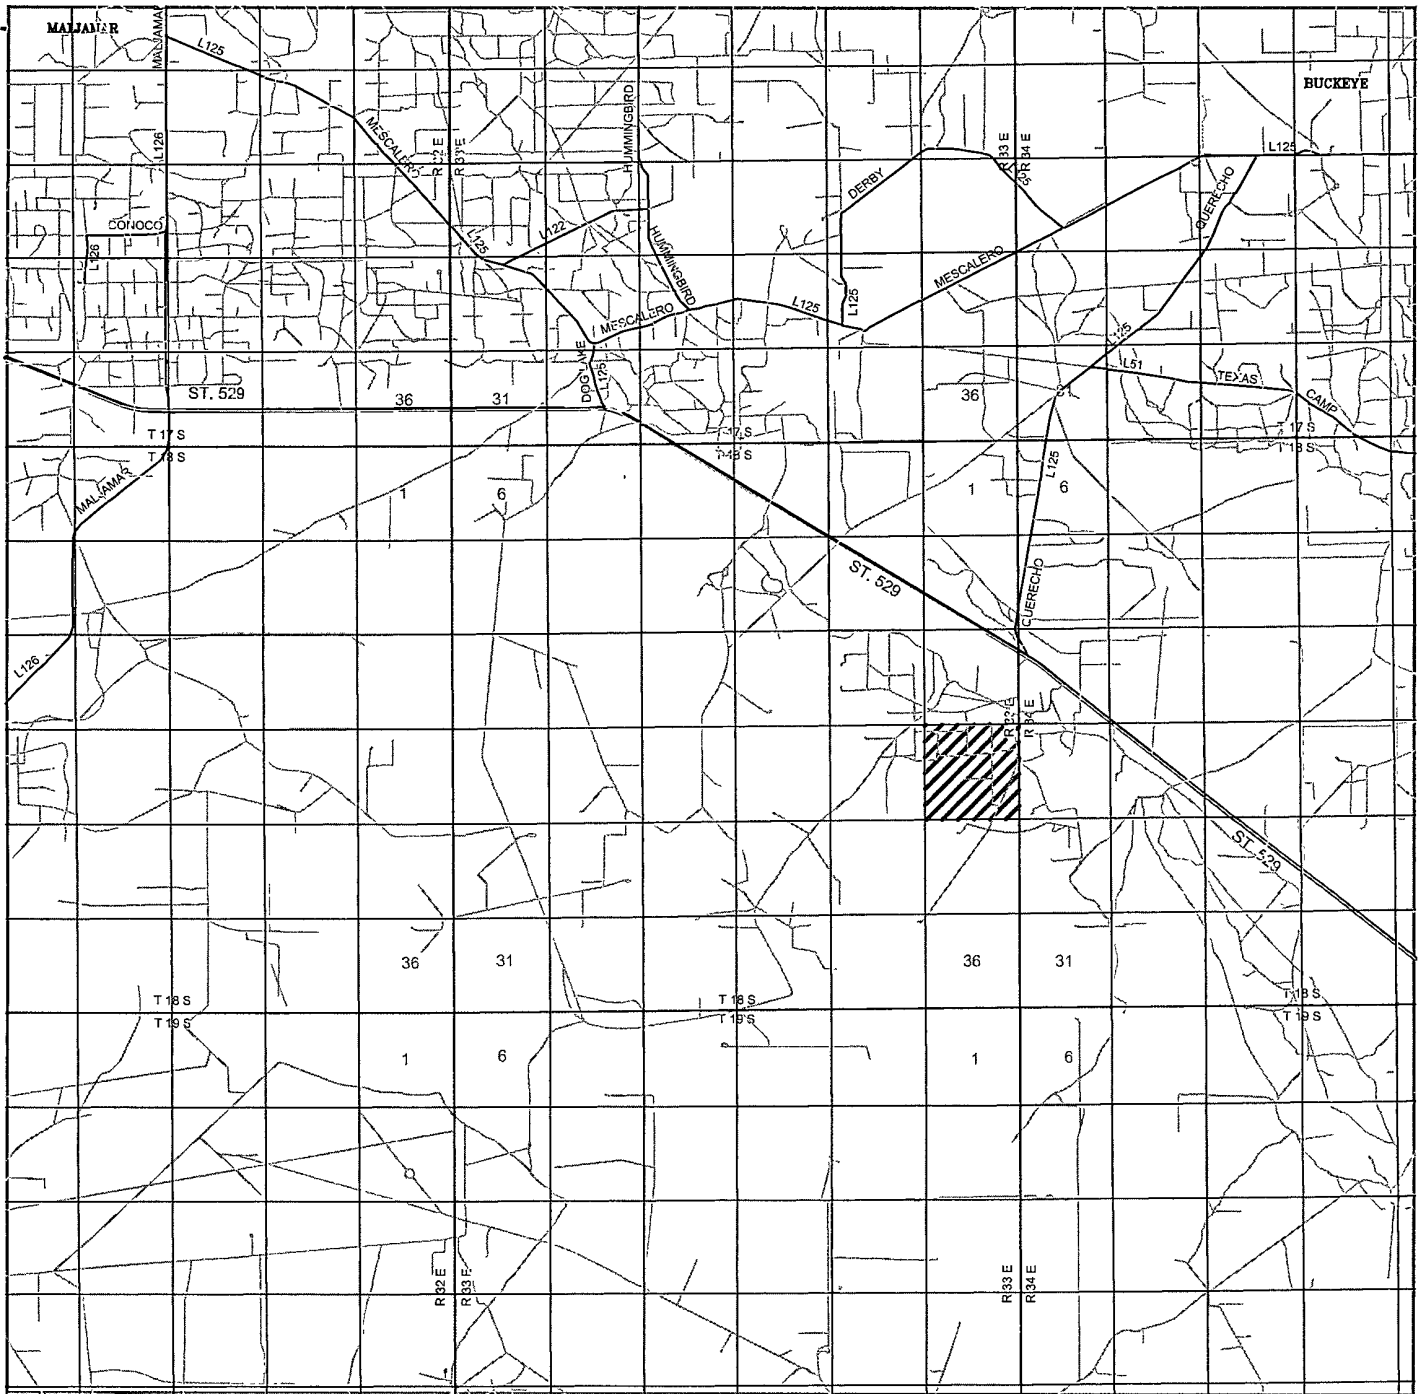


NEW MEXICO FEDERAL #2
 Located 1330' FSL and 1310' FEL
 Section 24, Township 18 South, Range 33 East,
 N.M.P.M., Lea County, New Mexico.

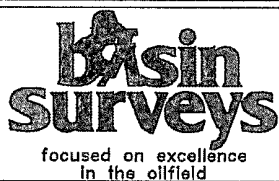

P.O. Box 1786
 1120 N. West County Rd.
 Hobbs, New Mexico 88241
 (575) 393-7316 - Office
 (575) 392-2206 - Fax
basinsurveys.com

W.O. Number: JMS 21685
 Survey Date: 09-04-2009
 Scale: 1" = 2 Miles
 Date: 09-10-2009

**DEVON ENERGY
 PRODUCTION
 COMPANY, L.P.**

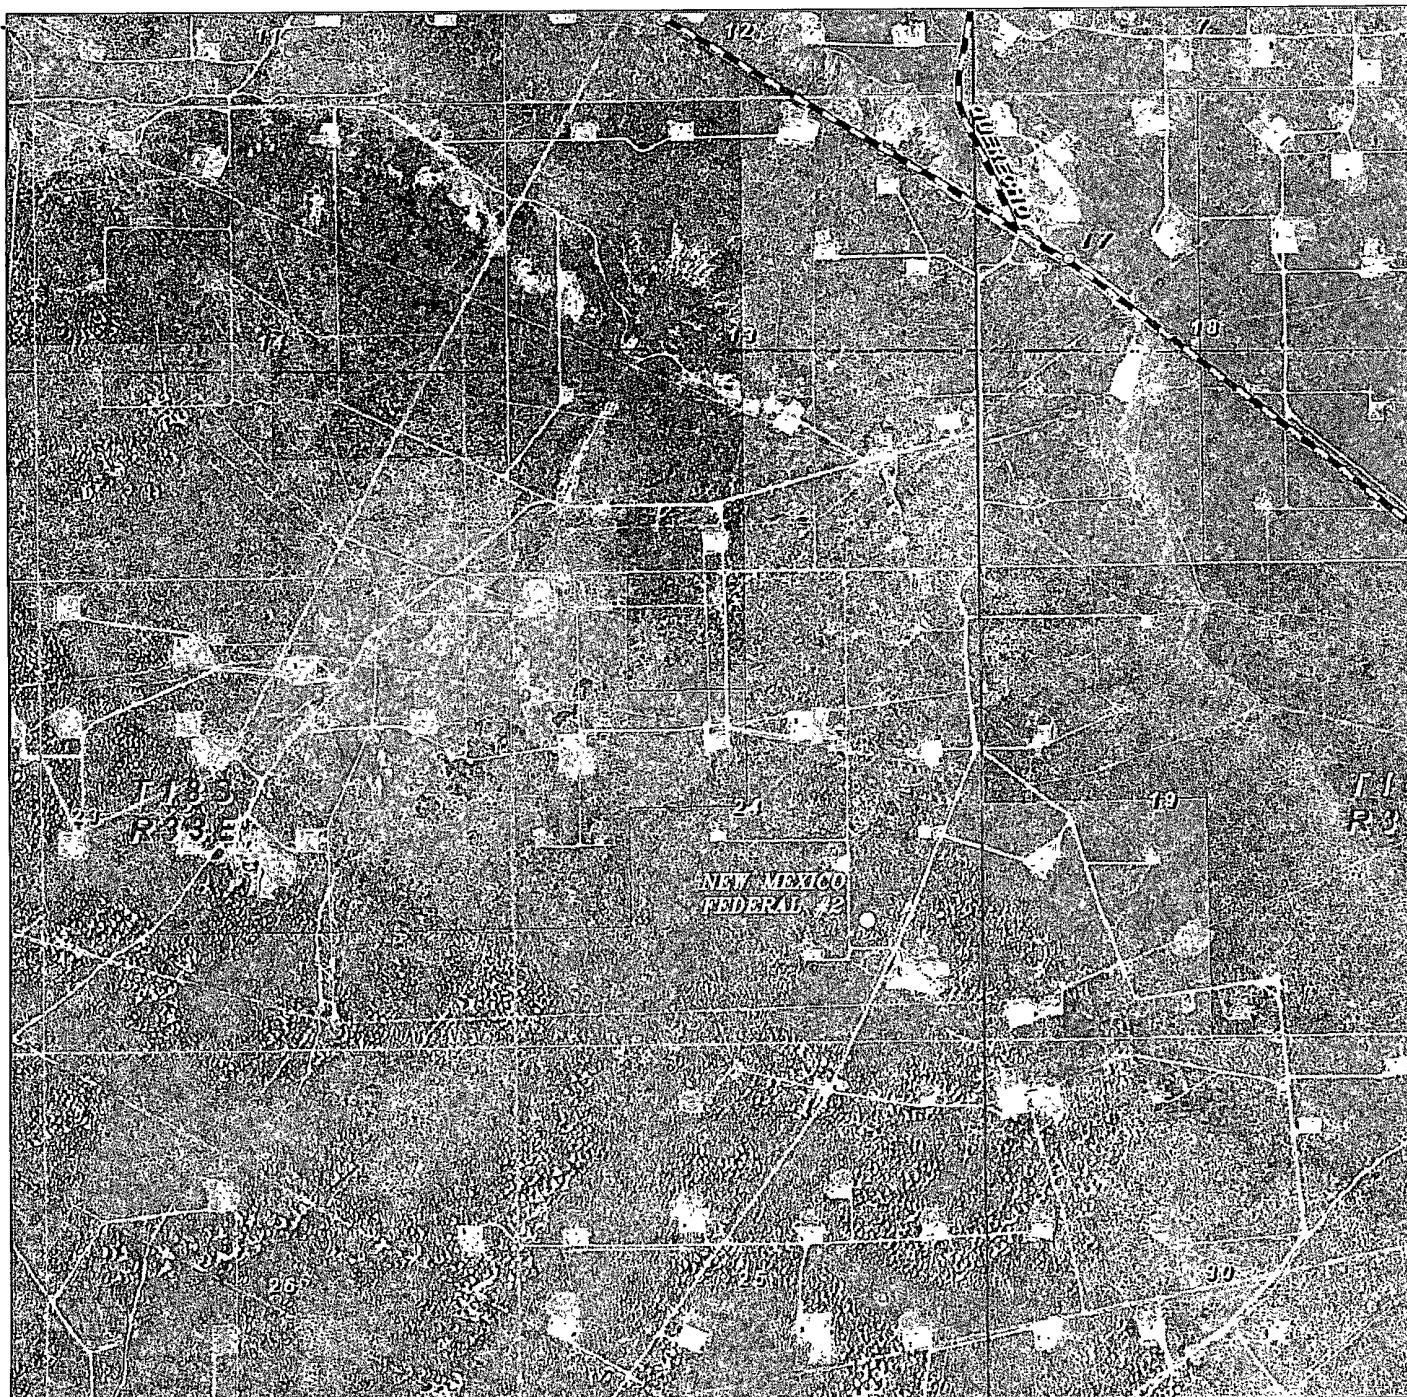

NEW MEXICO FEDERAL #2
 Located 1330' FSL and 1310' FEL
 Section 24, Township 18 South, Range 33 East,
 N.M.P.M., Lea County, New Mexico.

basin
surveys

focused on excellence
 in the oilfield


P.O. Box 1786
 1120 N. West County Rd.
 Hobbs, New Mexico 88241
 (575) 393-7316 - Office
 (575) 392-2206 - Fax
 basin-surveys.com

W.O. Number: JMS 21685


Scale: 1" = 2000'

YELLOW TINT - USA LAND
 BLUE TINT - STATE LAND
 NATURAL COLOR - FEE LAND

DEVON ENERGY
 PRODUCTION
 COMPANY, L.P.

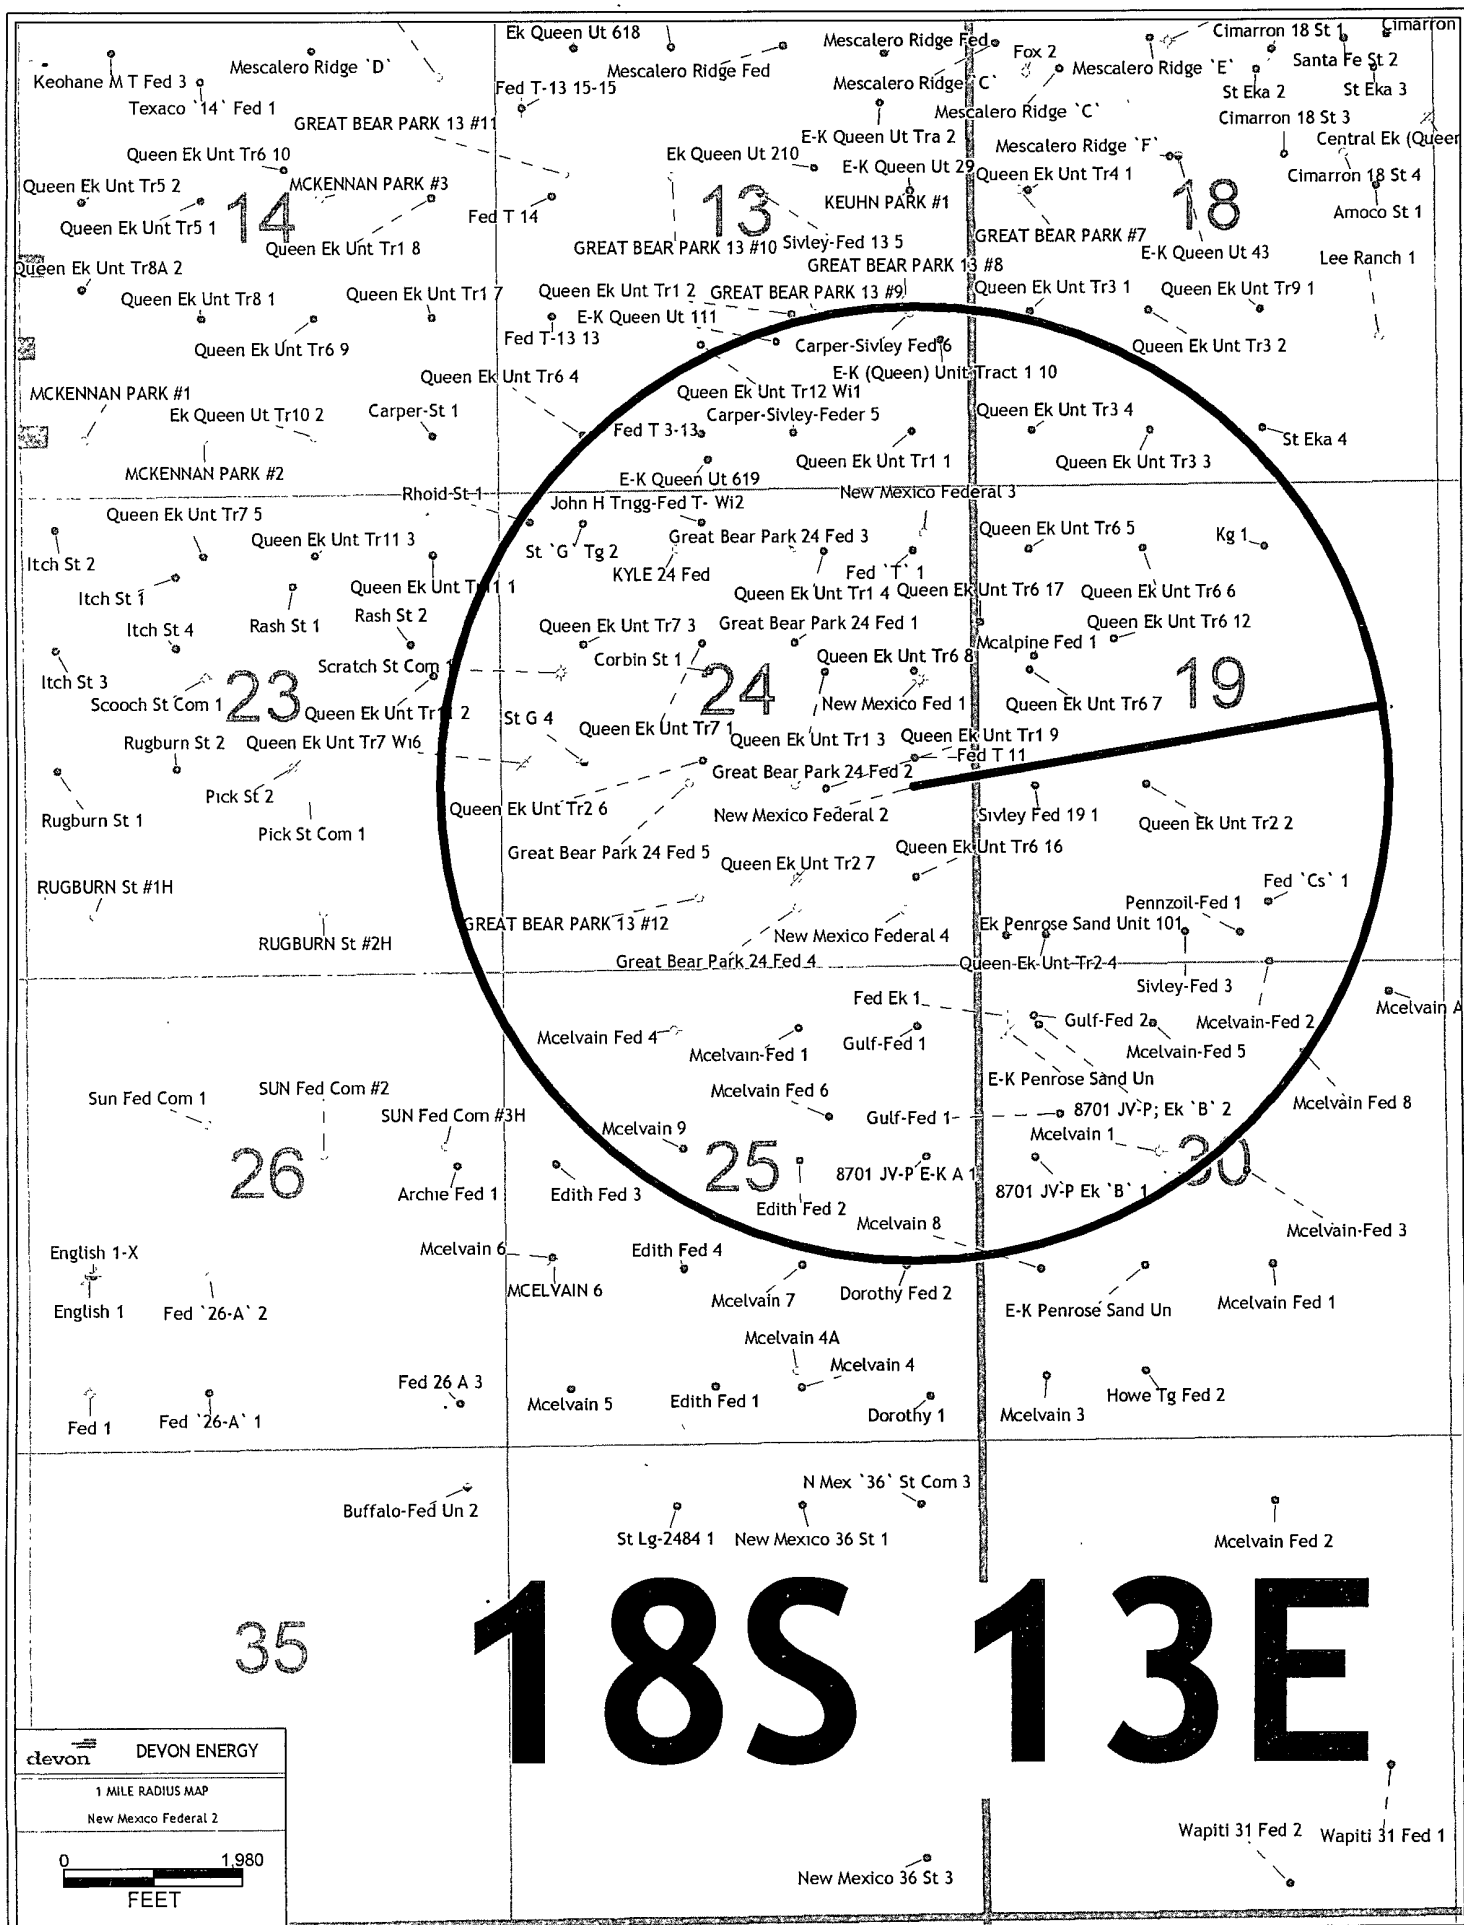

SECTION 24, TOWNSHIP 18 SOUTH, RANGE 33 EAST, N.M.P.M.,
LEA COUNTY, NEW MEXICO.

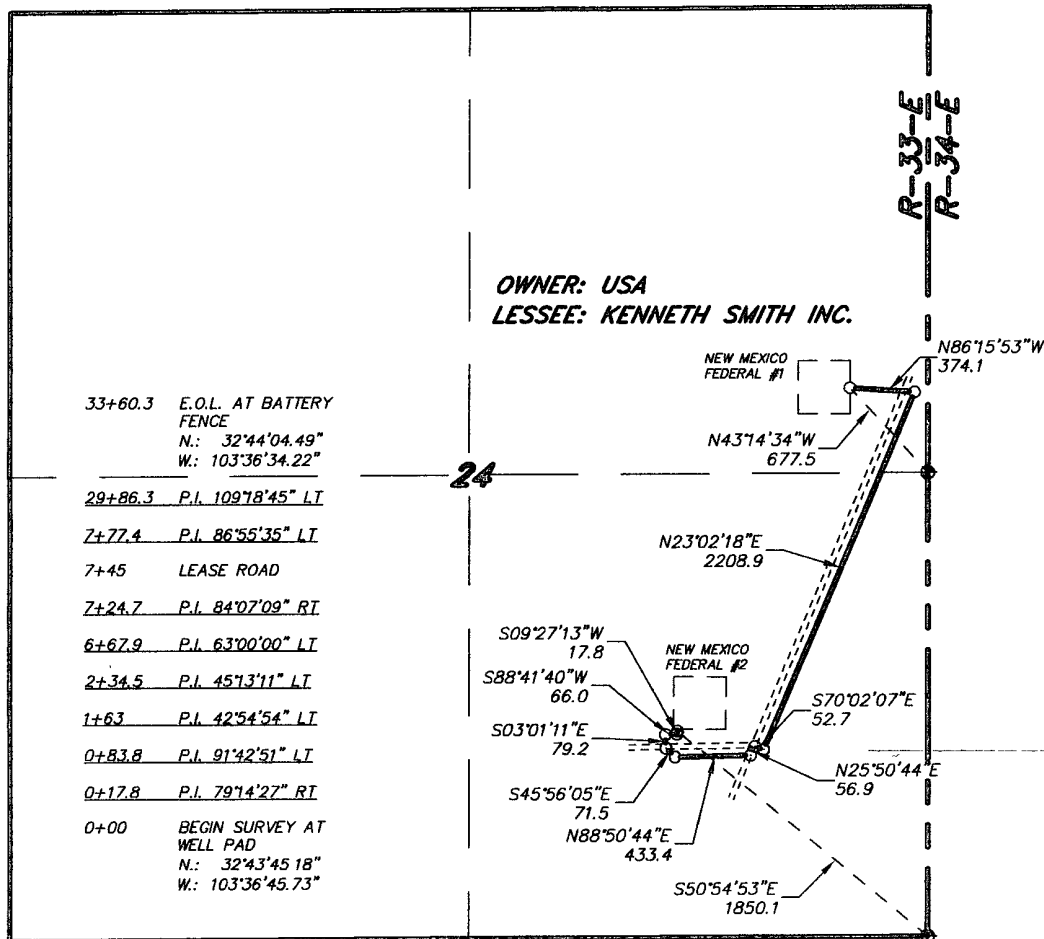

LEGAL DESCRIPTION

A STRIP OF LAND 30.0 FEET WIDE, LOCATED IN SECTION 24, TOWNSHIP 18 SOUTH, RANGE 33 EAST, N.M.P.M., LEA COUNTY, NEW MEXICO AND BEING 15.0 FEET LEFT AND RIGHT OF THE ABOVE PLATTED CENTERLINE SURVEY.

SECTION 24 = 3360.3 FEET = 203.65 RODS = 0.64 MILES = 2.31 ACRES

I HEREBY CERTIFY THAT THIS PLAT WAS PREPARED FROM FIELD NOTES OF AN ACTUAL SURVEY AND MEETS OR EXCEEDS ALL REQUIREMENTS FOR LAND SURVEYS AS SPECIFIED BY THIS STATE.

GARY L. JOHNS, Surveyor, No. 7977
J. M. SMALL, Surveyor, No. 5074

BASIN SURVEYS P.O. BOX 1786 - HOBBS, NEW MEXICO

W.O. Number: 21918 Drawn By: J. M. SMALL

Date: 12-04-2009 Disk: JMS 21918

1000 0 1000 2000 FEET


DEVON ENERGY PRODUCTION CO., L.P.

REF: PROPOSED FLOWLINE TO THE NEW MEXICO FEDERAL #2

A FLOWLINE CROSSING USA LAND IN
SECTION 24, TOWNSHIP 18 SOUTH, RANGE 33 EAST,
N.M.P.M., LEA COUNTY, NEW MEXICO.

Survey Date: 11-03-2009 Sheet 1 of 1 Sheets

SECTION 24, TOWNSHIP 18 SOUTH, RANGE 33 EAST, N.M.P.M.,
LEA COUNTY, NEW MEXICO.

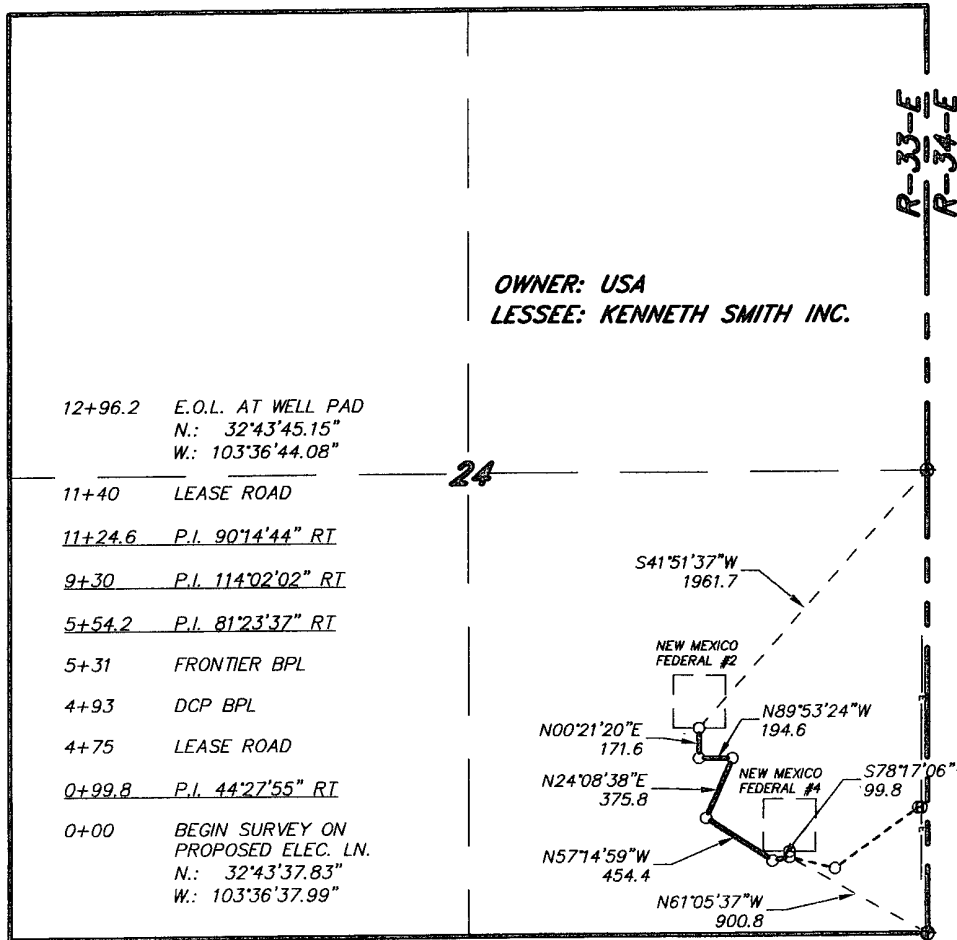

LEGAL DESCRIPTION

A STRIP OF LAND 30.0 FEET WIDE, LOCATED IN SECTION 24, TOWNSHIP 18 SOUTH, RANGE 33 EAST, N.M.P.M., LEA COUNTY, NEW MEXICO AND BEING 15.0 FEET LEFT AND RIGHT OF THE ABOVE PLATTED CENTERLINE SURVEY.

SECTION 24 = 1296.2 FEET = 78.56 RODS = 0.25 MILES = 0.89 ACRES

I HEREBY CERTIFY THAT THIS MAP WAS PREPARED FROM FIELD NOTES OF AN ACTUAL SURVEY AND MEETS OR EXCEEDS ALL REQUIREMENTS FOR LAND SURVEYS AS SPECIFIED BY THIS STATE.

GARY L. JONES, P.M., P.S. No. 7977
LEA COUNTY, NEW MEXICO No. 5074

BASIN SURVEYS P.O. BOX 1786-HOBBS, NEW MEXICO

W.O. Number: 21918 Drawn By: J. M. SMALL

Date: 12-04-2009 Disk: JMS 21918


1000 0 1000 2000 FEET

DEVON ENERGY PRODUCTION CO., L.P.

REF: PROPOSED ELECTRIC LINE TO THE NEW MEXICO FEDERAL #2

AN ELECTRIC LINE CROSSING USA LAND IN
SECTION 24, TOWNSHIP 18 SOUTH, RANGE 33 EAST,
N.M.P.M., LEA COUNTY, NEW MEXICO.

Survey Date: 11-03-2009 Sheet 1 of 1 Sheets

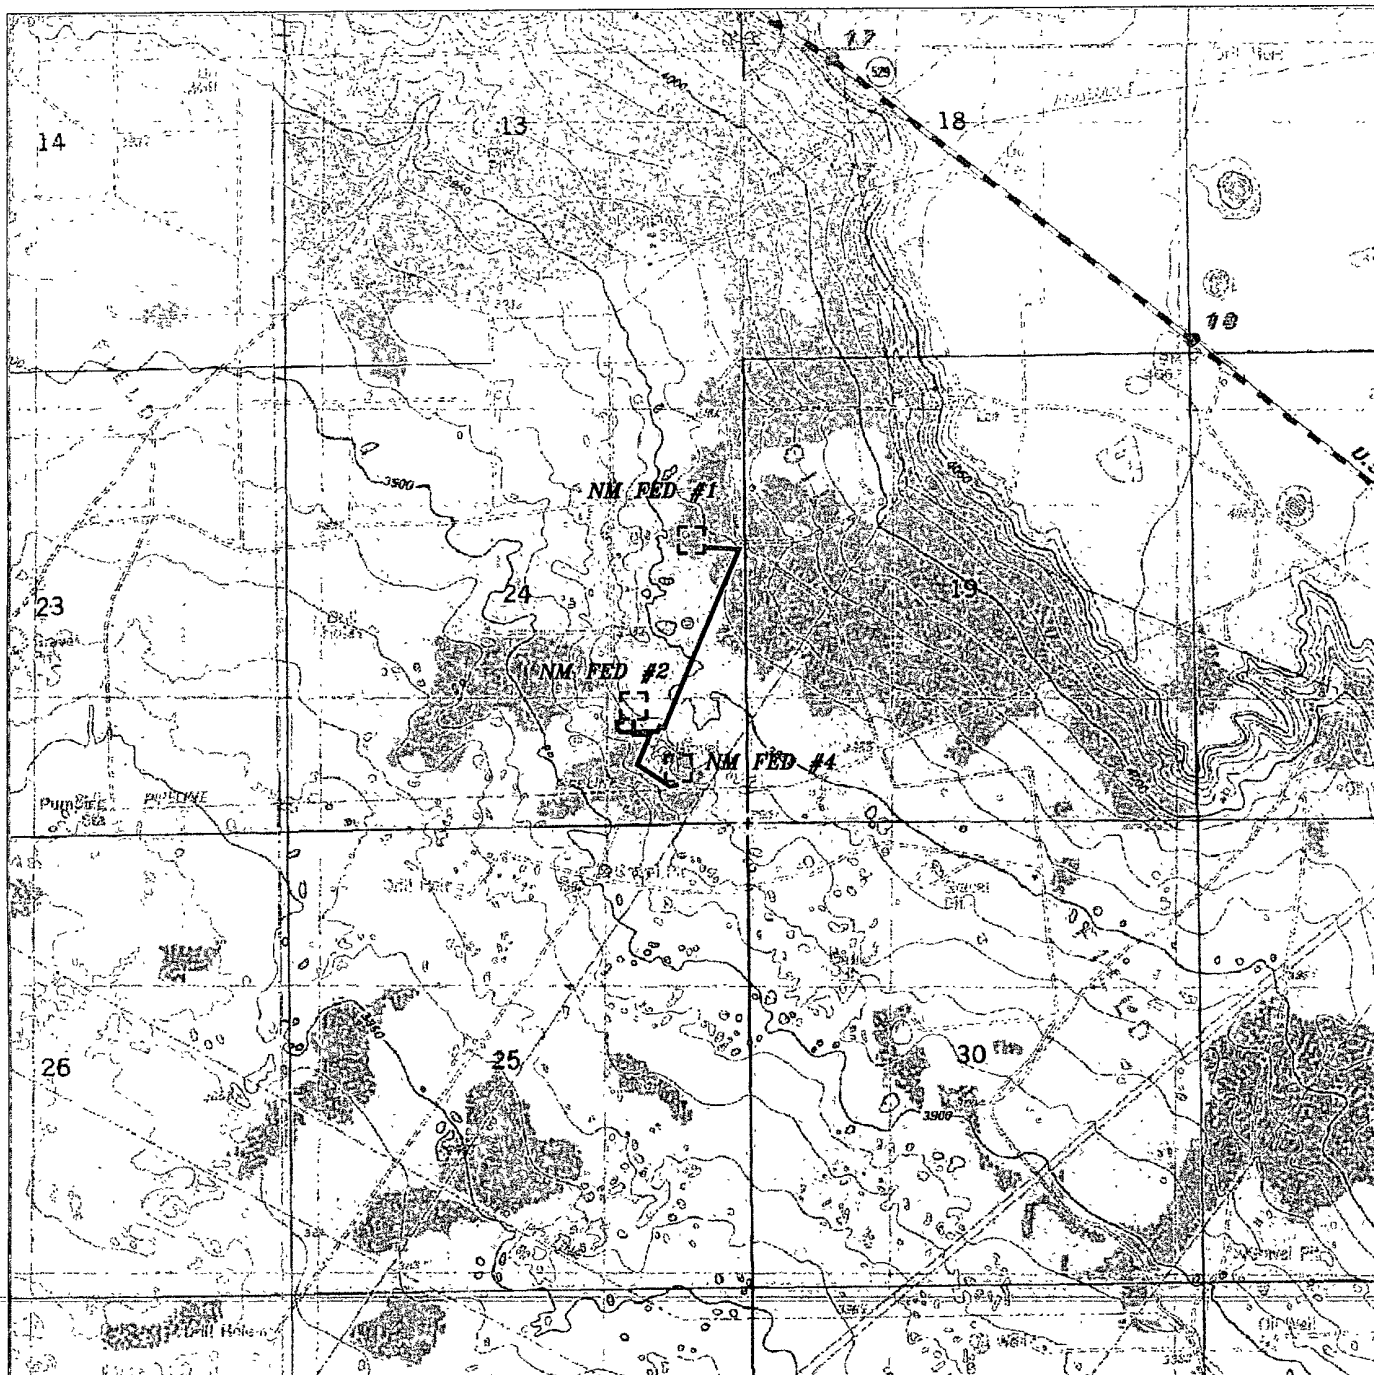

PROPOSED FLOW AND ELECTRIC LINE TO THE NM FEDERAL #2
 Section 24, Township 18 South, Range 33 East,
 N.M.P.M., Lea County, New Mexico.

basin
surveys

focused on excellence
 in the oilfield

P.O. Box 1786
 1120 N. West County Rd.
 Hobbs, New Mexico 88241
 (575) 393-7316 - Office
 (575) 392-2206 - Fax
basinsurveys.com

W.O. Number: JMS 21918

Survey Date: 11-03-2009

Scale: 1" = 2000'

Date: 12-04-2009

DEVON ENERGY
PRODUCTION
CO. L.P.