

Submit 3 Copies To Appropriate District
Office
District I
1625 N. French Dr., Hobbs, NM 87240
District II
1301 W. Grand Ave., Artesia, NM 88210
District III
1000 Rio Brazos Rd., Aztec, NM 87410
District IV
1220 S. St. Francis Dr., Santa Fe, NM 87505

State of New Mexico
Energy, Minerals and Natural Resources

Form C-103
May 27, 2004

RECEIVED

SEP 30 2010

HOBSOCD

OIL CONSERVATION DIVISION

2220 South St. Francis Dr.
Santa Fe, NM 87505

WELL API NO. 30-025-36571
5. Indicate Type of Lease STATE <input type="checkbox"/> FEE <input checked="" type="checkbox"/>
6. State Oil & Gas Lease No.
7. Lease Name or Unit Agreement Name: Resler B
8. Well Number 2
9. OGRID Number 16696
10. Pool name or Wildcat Langlie Mattix 7Rvr Qn-GB

11. Elevation (Show whether DR, RKB, RT, GR, etc.)
3302'

Pit or Below-grade Tank Application ☐ or Closure ☐

Pit type _____ Depth to Groundwater _____ Distance from nearest fresh water well _____ Distance from nearest surface water _____

Pit Liner Thickness: _____ mil Below-Grade Tank: Volume _____ bbls; Construction Material _____

SUNDRY NOTICES AND REPORTS ON WELLS

(DO NOT USE THIS FORM FOR PROPOSALS TO DRILL OR TO DEEPEN OR PLUG BACK TO A DIFFERENT RESERVOIR. USE "APPLICATION FOR PERMIT" (FORM C-101) FOR SUCH PROPOSALS.)

1. Type of Well:

Oil Well ☒ Gas Well ☐ Other ☐

2. Name of Operator

OXY USA Inc.

3. Address of Operator

P.O. Box 50250 Midland, TX 79710-0250

4. Well Location

Unit Letter 0 : 660 feet from the south line and 1980 feet from the east line

Section 20 Township 23S Range 37E NMPM County Lea

11. Elevation (Show whether DR, RKB, RT, GR, etc.)

3302'

12. Check Appropriate Box to Indicate Nature of Notice, Report, or Other Data

NOTICE OF INTENTION TO:

PERFORM REMEDIAL WORK ☐ PLUG AND ABANDON ☒

TEMPORARILY ABANDON ☐ CHANGE PLANS ☐

PULL OR ALTER CASING ☐ MULTIPLE COMPLETION ☐

OTHER: ☐

SUBSEQUENT REPORT OF:

REMEDIAL WORK ☐ ALTERING CASING ☐

COMMENCE DRILLING OPNS. ☐ PLUG AND ABANDONMENT ☐

CASING TEST AND CEMENT JOB ☐

OTHER: ☐

13. Describe proposed or completed operations. (Clearly state all pertinent details, and give pertinent dates, including estimated date of starting any proposed work). SEE RULE 1103. For Multiple Completions: Attach wellbore diagram of proposed completion or recompletion.

TD-3700' PBD-3634' Perfs-3251-3258' 3510-3524'
8-5/8" 24# csg @ 1123' w/675sx, 12-1/4" hole, TOC-Surf-Circ
4-1/2" 11.6# csg @ 3700' w/1090sx, 7-7/8" hole, TOC-Surf-Circ
1. RIH & Set CIBP @ 3210' w/ 25sx cmt
2. M&P 25sx cmt @ 2675-2425' WOC-Tag
3. M&P 25sx cmt @ 1275-1025' WOC-Tag
4. M&P 30sx cmt @ 300'-Surface
Circ 10# MLF between plugs

The Oil Conservation Division **Must be notified**
24 hours prior to the beginning of plugging operations

I hereby certify that the information above is true and complete to the best of my knowledge and belief. I further certify that any pit or below-grade tank has been/will be constructed or closed according to NMOCD guidelines ☐ , a general permit ☐ or an (attached) alternative OCD-approved plan ☐

SIGNATURE David Stewart TITLE Sr. Regulatory Analyst DATE 9/22/10

Type or print name David Stewart

E-mail address: david_stewart@oxy.com
Telephone No. 432-685-5717

For State Use Only

APPROVED BY Cory W. Hill TITLE DISTRICT 1 SUPERVISOR DATE OCT 01 2010

Conditions of Approval, if any:

OXY USA Inc. - Proposed
Resler B #2
30-025-36571


30sx @ 300'-Surface

25sx @ 1275-1025' WOC-Tag

25sx @ 2675-2425' WOC-Tag

CIBP @ 3210' w/ 25sx

PB-3634'

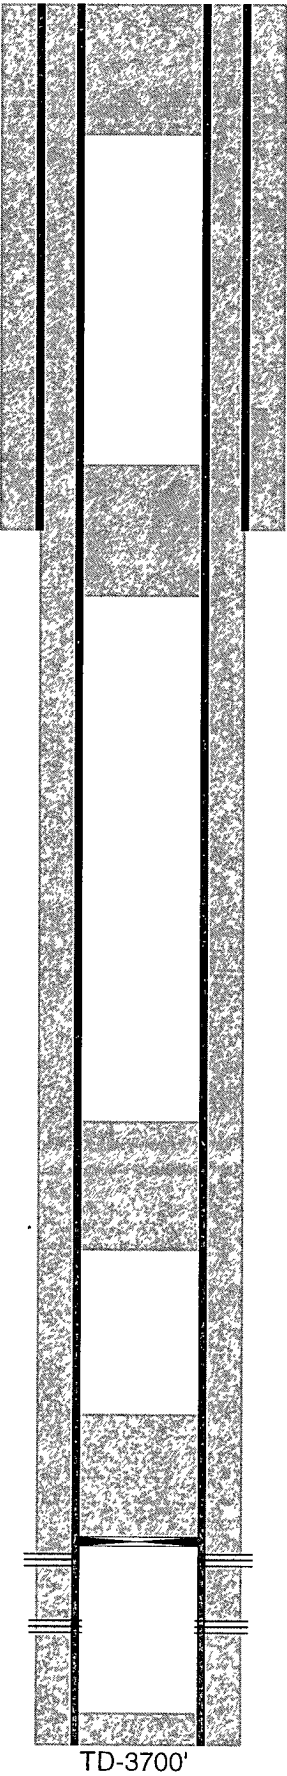

12-1/4" hole @ 1123'
8-5/8" csg @ 1123'
w/ 675sx-TOC-Surf-Csg

Perfs @ 3251-3258'-2004 sqz w/ 50sx


Perfs @ 3510-3524'

7-7/8" hole @ 3700'
4-1/2" csg @ 3700'
w/ 1090sx-TOC-Surf-Circ

TD-3700'

OXY USA Inc. - Current
Resler B #2
30-025-36571

12-1/4" hole @ 1123'
8-5/8" csg @ 1123'
w/ 675sx-TOC-Surf-Csg

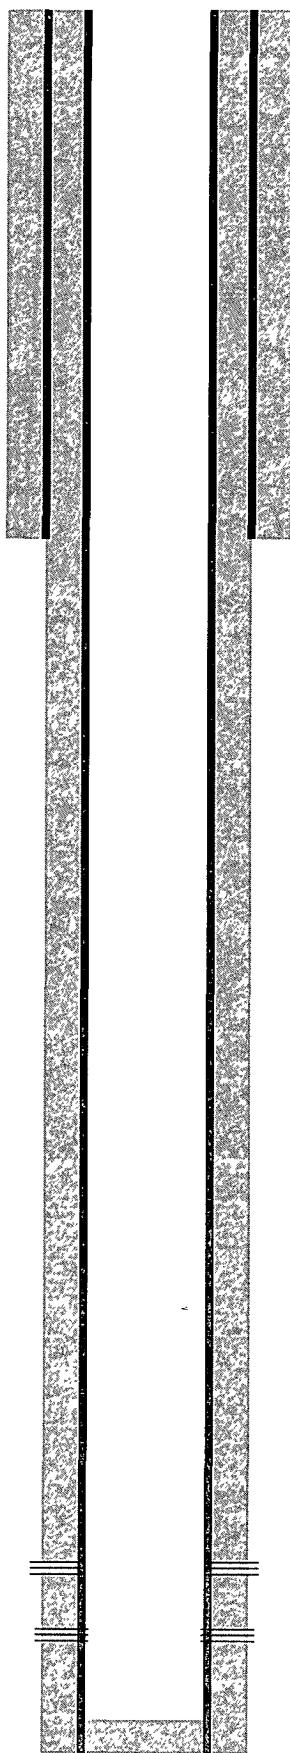

Perfs @ 3251-3258'-2004 sqz w/ 50sx

Perfs @ 3510-3524'

7-7/8" hole @ 3700'
4-1/2" csg @ 3700'
w/ 1090sx-TOC-Surf-Circ

PB-3634'

TD-3700'