

Submit 3 Copies To Appropriate District
Office
District I
1625 N. French Dr., Hobbs, NM 87240
District II
1301 W. Grand Ave., Artesia, NM 88210
District III
1000 Rio Brazos Rd., Aztec, NM 87410
District IV
1220 S. St. Francis Dr., Santa Fe, NM 87505

State of New Mexico
Energy, Minerals and Natural Resources

Form C-103
May 27, 2004

RECEIVED MAR 10 2011 HOBBSOCD		WELL API NO. 30-025-24098 ✓	
1. Type of Well: Oil Well ☐ Gas Well ☒ Other ☐		5. Indicate Type of Lease STATE ☒ FEE ☐	
2. Name of Operator CIMAREX ENERGY CO. OF COLORADO ATTN: ZENO FARRIS		6. State Oil & Gas Lease No. A-1320	
3. Address of Operator 600 N. MARIENFELD, SUITE 600, MIDLAND, TEXAS 79701		7. Lease Name or Unit Agreement Name: HUMBLE "A" STATE ✓	
4. Well Location Unit Letter <u>E</u> : <u>1980</u> feet from the <u>NORTH</u> line and <u>660</u> feet from the <u>WEST</u> line Section <u>16</u> Township <u>16S</u> Range <u>35E</u> NMPM County <u>LEA</u>		8. Well Number 001 ✓	
11. Elevation (Show whether DR, RKB, RT, GR, etc.) 4015' - GR		9. OGRID Number 162683 ✓	
Pit or Below-grade Tank Application ☐ or Closure ☒		10. Pool name or Wildcat TOWNSEND; MORROW GAS ✓	
Pit type <u>STEEL</u> Depth to Groundwater _____ Distance from nearest fresh water well _____ * Distance from nearest surface water _____ *			
Pit Liner Thickness: _____ mil Below-Grade Tank: Volume _____ bbls; Construction Material <u>NONE WITHIN 1,000'</u>			

12. Check Appropriate Box to Indicate Nature of Notice, Report, or Other Data

NOTICE OF INTENTION TO:

- PERFORM REMEDIAL WORK ☐ PLUG AND ABANDON ☒
TEMPORARILY ABANDON ☐ CHANGE PLANS ☐
PULL OR ALTER CASING ☐ MULTIPLE COMPLETION ☐
OTHER: ☐

SEQUENT REPORT OF:

- REMEDIAL ☐ ALTERING CASING ☐
COMMENCE DR. ☐ PLUG AND ABANDONMENT ☐
CASING TEST AND CEMENT JOB ☐
OTHER: ☐

13. Describe proposed or completed operations. (Clearly state all pertinent details, and give pertinent dates, including date of starting any proposed work). SEE RULE 1103. For Multiple Completions: Attach wellbore diagram of proposed or recompletion.

PROPOSED PROCEDURE FOR PLUG AND ABANDONMENT:

- 1) SET 5-1/2" CIBP @ 11,830'; PUMP A 25 SX. CMT. PLUG @ 11,830'-11,630'; CIRC. WELL W/ EXA MUD.
- 2) PERF. X SQZ. A 55 SX. CMT. PLUG @ 7,480'-7,320' (T/TUBB). WOC - TAG
- 3) PERF. X SQZ. A 55 SX. CMT. PLUG @ 6,295'-6,145' (T/GLORIETA) WOC - TAG
- 4) CUT X FULL 5-1/2" CSG. @ +/-4,685'; PUMP A 60 SX. CMT. PLUG @ 4,720'-4,585' (5-1/2" CSG. CUT X T/S.A); TAG.
- 5) PUMP A 45 SX. CMT. PLUG @ 3,105'-2985' (T/YATES); PERF. X SQZ. AN 80 SX. CMT. PLUG @ 1,930'-1,820' (T/ANHY); TAG
- 6) PERF. X SQZ. A 70 SX. CMT. PLUG @ 535'-435' (12-3/4" CSG. SHOE); MIX X CIRC. A 40 SX. CMT. PLUG @ 63'-3'.
- 7) DIG OUT X CUT OFF WELLHEAD 3' B.G.L.; WELD ON STEEL PLATE X INSTALL DRY HOLE MARKER.

I hereby certify that the information above is true and complete to the best of my knowledge and belief. I further certify that any pit or below-grade tank has been/will be constructed or closed according to NMOCD guidelines ☒, a general permit ☐ or an (attached) alternative OCD-approved plan ☐

SIGNATURE David A. Eyler TITLE AGENT DATE 03/08/11

Type or print name DAVID A. EYLER


E-mail address: deyler@milagro-res.com

Telephone No. (432) 687-3033

For State Use Only

APPROVED BY Ed Gonzalez TITLE Staff Rep DATE 3-14-2011

Conditions of Approval, if any:

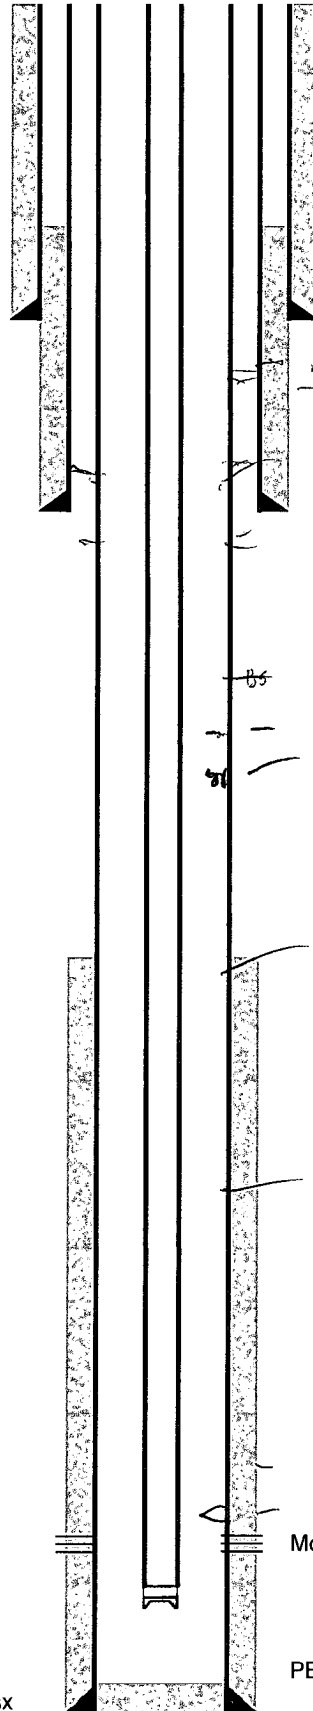

12-3/4", 40# J-55 csg @ 485'
cmtd w/ 500 sx Circulated

8 5/8", 24# & 32# J-55 csg @ 4685'
cmtd w/ 350 sx TOC Unknown

TOC - N/A

Morrow perms: 11,903 - 11,912'

PBTD @ ????

TD @ 11,960'

5 1/2", 17 & 20# ??? @ 11,960' cmtd w/ 500 sx