

strict I  
25 N. French Dr., Hobbs, NM 88240  
strict II  
01 W. Grand Ave., Artesia, NM 88210  
strict III  
00 Rio Brazos Rd. Aztec, NM 87410  
strict IV  
20 S. St. Francis Dr., Santa Fe, NM 87505

Energy, Minerals and Natural Resources

RECEIVED

APR 21 2011

HOBSOCD

OIL CONSERVATION DIVISION

1220 South St. Francis Dr.  
Santa Fe, NM 87505

WELL API NO. <b>30-025-04120</b> ✓
5. Indicate Type of Lease STATE <input type="checkbox"/> FEE <input checked="" type="checkbox"/> ✓
6. State Oil & Gas Lease NO.
7. Lease Name or Unit Agreement Name <b>North Monument G/SA Unit: Blk 13</b> ✓
8. Well Number <b>5</b> ✓
9. OGRID Numer <b>873</b> ✓
10. Pool Name <b>Eunice Monument; G/SA</b> ✓
11. Elevation (Show whether DR, RKB, RT, GR, etc.) <b>3636' DF</b>

SUNDRY NOTICES AND REPORTS ON WELLS

DO NOT USE THIS FORM FOR PROPOSALS TO DRILL OR DEEPEN OR PLUG BACK TO A DIFFERENT RESERVIOR. USE "APPLICATION FOR PERMIT" (FORM C-101) FOR SUCH PROPOSALS.)

Type of Well: Oil Well  Gas Well  Other

Name of Operator  
**Apache Corporation** ✓

Address of Operator  
**303 Veterans Airpark Lane, Ste. 3000, Midland, TX 79705**

Well Location  
Unit Letter **E** : **1980** feet from the **N** line and **660** feet from the **W** line  
Section **35** Township **19S** Range **36E** NMPM County **Lea**

12. Check Appropriate Box To Indicate Nature of Notice, Report, or Other Data

NOTICE OF INTENTION TO:

- PERFORM REMEDIAL WORK
- TEMPORARILY ABANDON
- DILL OR ALTER CASING
- DOWNHOLE COMMINGLE
- PLUG AND ABANDON
- CHANGE PLANS
- MULTIPLE COMPL

SUBSEQUENT REPORT OF:

- REMEDIAL WORK
- COMMENCE DRILLING OPNS.
- CASING/CEMENT JOB
- ALTERING CASING
- P AND A
- OTHER:

OTHER:

13. Describe proposed or completed operations. (Clearly state all pertinent details, and give pertinent dates, including estimated date of starting any proposed work.) SEE RULE 1103. For Multiple Completions: Attach wellbore diagram or proposed completion or recompletion.

Apache Corporation proposes to P&A the above mentioned well by the attached procedure.

The Oil Conservation Division Must be notified 24 hours prior to the beginning of plugging operations.

and Date:

I hereby certify that the information above is true and complete to the best of my knowledge and belief.

SIGNATURE Guinn Burks TITLE Reclamation Foreman DATE 4/20/11

name or print name Guinn Burks E-mail add. guinn.burks@apachecorp.com PHONE: 432-556-9143

or State Use Only

APPROVED BY: [Signature] TITLE STATE MGR DATE 4-25-2011

Conditions of Approval (if any):



WELL BORE INFO.


LEASE NAME	North Monument G/SA Unit: Block 13
WELL #	5
API #	30-025-04120
COUNTY	Lea

12-1/2" 40# @ 222' w/ 150 sx cmt.

8-5/8" 28# @ 2479' w/ 500 sx cmt.  
TOC unknown

CIBP @ 3750' w/ no cmt.  
6-5/8" 20# @ 3819'  
W/ 100 sx TOC unknown

OH perfs @ 3840-3870' (9/75)  
OH 3819'-3995'

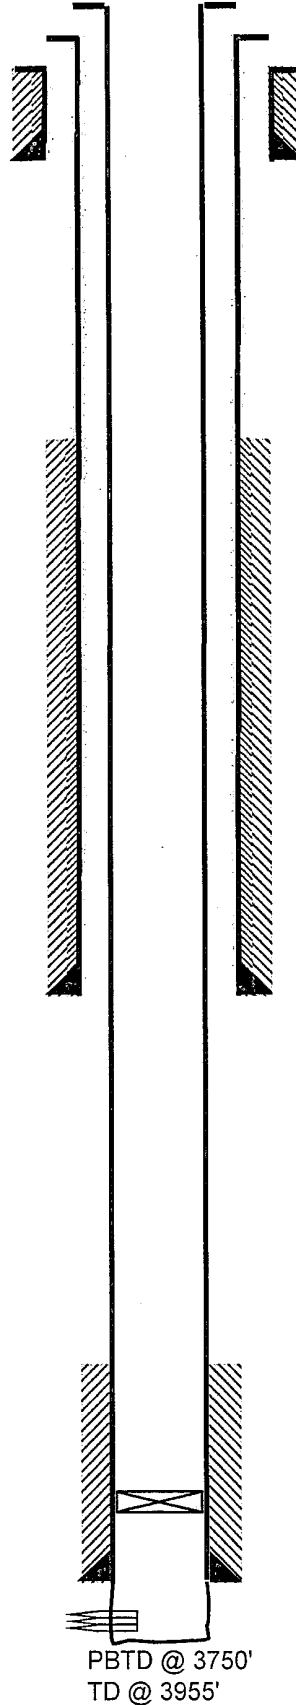

PBTD @ 3750'  
TD @ 3955'



WELL BORE INFO.


LEASE NAME	North Monument G/SA Unit: Block 13
WELL #	5
API #	30-025-04120
COUNTY	Lea

12-1/2" 40# @ 222' w/ 150 sx cmt.

8-5/8" 28# @ 2479' w/ 500 sx cmt.  
TOC unknown

CIBP @ 3750' w/ no cmt.  
6-5/8" 20# @ 3819'  
W/ 100 sx TOC unknown

OH perfs @ 3840-3870' (9/75)  
OH 3819'-3995'

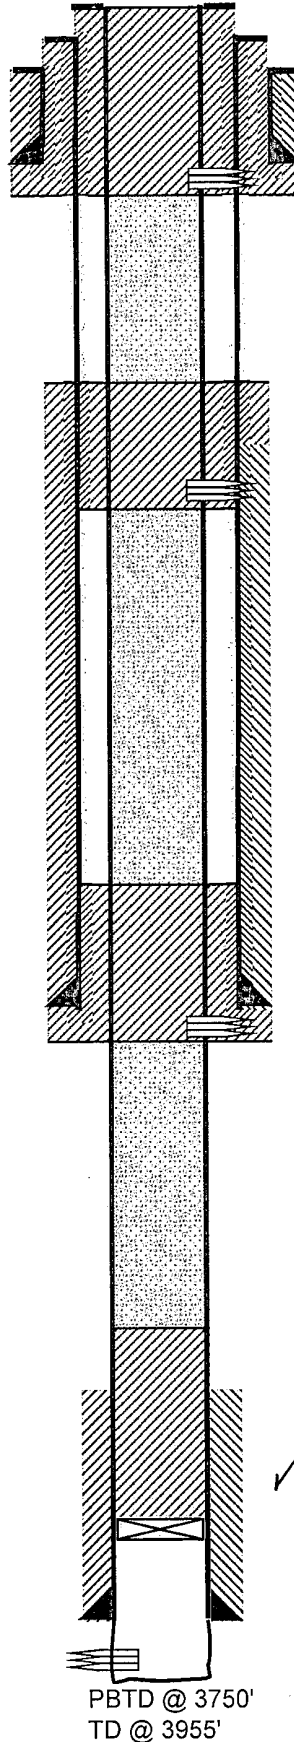

PROPOSED PROCEDURE

4. PUH & perf @ 272' & sqz 175 sx Class "C" cmt from 272' to surf, circ all strings to surface. (Shoe & Water Board)

3. PUH & perf @ 1295' & sqz 75 sx Class "C" cmt from 1295'- 1195' WOC/TAG (Top of Salt)

2. PUH & perf @ 2529' @ sqz 75 sx Class "C" cmt from 2529'-2360' WOC/TAG (Shoe & Base of Salt)

1. MIRU, RIH w/ tbg & verify CIBP @ 3750' CIRC w/ MLF & spot 70 sx Class "C" cmt from 3750'-3350' WOC/TAG (CIBP & Queen)

PBTD @ 3750'  
TD @ 3955'