

Submit 3 Copies To Appropriate District
Office
District I
1625 N. French Dr., Hobbs, NM 87240
District II
1301 W. Grand Ave., Artesia, NM 88210
District III
1000 Rio Brazos Rd., Aztec, NM 87410
District IV
1220 S. St. Francis Dr., Santa Fe, NM 87505

State of New Mexico
Energy, Minerals and Natural Resources
CONSERVATION DIVISION
1220 South St. Francis Dr.
Santa Fe, NM 87505

Form C-103
May 27, 2004

RECEIVED

APR 25 2011

HOBBSOCD

WELL API NO. 30-025-11386
5. Indicate Type of Lease STATE <input type="checkbox"/> FEE <input checked="" type="checkbox"/>
6. State Oil & Gas Lease No.
7. Lease Name or Unit Agreement Name: Hodges B
8. Well Number 5
9. OGRID Number 16696
10. Pool name or Wildcat Justis Devonian, North
11. Elevation (Show whether DR, RKB, RT, GR, etc.) 3114' GR
Pit or Below-grade Tank Application <input type="checkbox"/> or Closure <input type="checkbox"/>
Pit type _____ Depth to Groundwater _____ Distance from nearest fresh water well _____ Distance from nearest surface water _____
Pit Liner Thickness: _____ mil Below-Grade Tank: Volume _____ bbls; Construction Material _____

SUNDRY NOTICES AND REPORTS ON WELLS

(DO NOT USE THIS FORM FOR PROPOSALS TO DRILL OR TO DEEPEN OR PLUG BACK TO A DIFFERENT RESERVOIR. USE "APPLICATION FOR PERMIT" (FORM C-101) FOR SUCH PROPOSALS.)

1. Type of Well: Oil Well <input checked="" type="checkbox"/> Gas Well <input type="checkbox"/> Other <input type="checkbox"/>	2. Name of Operator OXY USA Inc.	3. Address of Operator P.O. Box 50250 Midland, TX 79710-0250	4. Well Location Unit Letter <u>K</u> : <u>1650</u> feet from the <u>south</u> line and <u>1650</u> feet from the <u>west</u> line Section <u>1</u> Township <u>25S</u> Range <u>37E</u> NMPM County <u>Lea</u>
11. Elevation (Show whether DR, RKB, RT, GR, etc.) 3114' GR			
Pit or Below-grade Tank Application <input type="checkbox"/> or Closure <input type="checkbox"/>			
Pit type _____ Depth to Groundwater _____ Distance from nearest fresh water well _____ Distance from nearest surface water _____			
Pit Liner Thickness: _____ mil Below-Grade Tank: Volume _____ bbls; Construction Material _____			

12. Check Appropriate Box to Indicate Nature of Notice, Report, or Other Data

NOTICE OF INTENTION TO:

- PERFORM REMEDIAL WORK ☐ PLUG AND ABANDON ☐
TEMPORARILY ABANDON ☒ CHANGE PLANS ☐
PULL OR ALTER CASING ☐ MULTIPLE COMPLETION ☐
OTHER: Set CIBP/Cmt - Run CIT ☒

SUBSEQUENT REPORT OF:

- REMEDIAL WORK ☐ ALTERING CASING ☐
COMPLETION ☐ PLUG AND ABANDONMENT ☐
CASING TEST AND CEMENT JOB ☐
OTHER: ☐

13. Describe proposed or completed operations. (Clearly state all pertinent details, and give pertinent dates, including of starting any proposed work). SEE RULE 1103. For Multiple Completions: Attach wellbore diagram of proposed or recompletion.

TD-8500' PBTD-7178' Perfs-7147-7172' CIBP-7178'-2/11
OXY USA Inc respectfully requests to temporarily abandon this well. It is currently being evaluated for possible future recompletion in the Fusselman.
1. POOH w/ production equipment.
2. RIH & tag CIBP @ 7178'.
3. RIH & set CIBP @ 7100' w/ 25sx cmt on top.
4. Notify NMOCD of casing integrity test 24hrs in advance.
5. RU pump truck, circulate well with treated water, pressure test casing to 500# for 30 min.

I hereby certify that the information above is true and complete to the best of my knowledge and belief. I further certify that any pit or below-grade tank has been/will be constructed or closed according to NMOCD guidelines ☐ , a general permit ☐ or an (attached) alternative OCD-approved plan ☐

SIGNATURE David Stewart TITLE Regulatory Advisor DATE 4/20/11

Type or print name: David Stewart


E-mail address: david_stewart@oxy.com
Telephone No. 432-685-5717

For State Use Only


APPROVED BY [Signature] TITLE Staff Mgr DATE 4-27-2011

Conditions of Approval, if any:

OXY USA Inc. - Current
Hodges B #5
API No. 30-025-11386

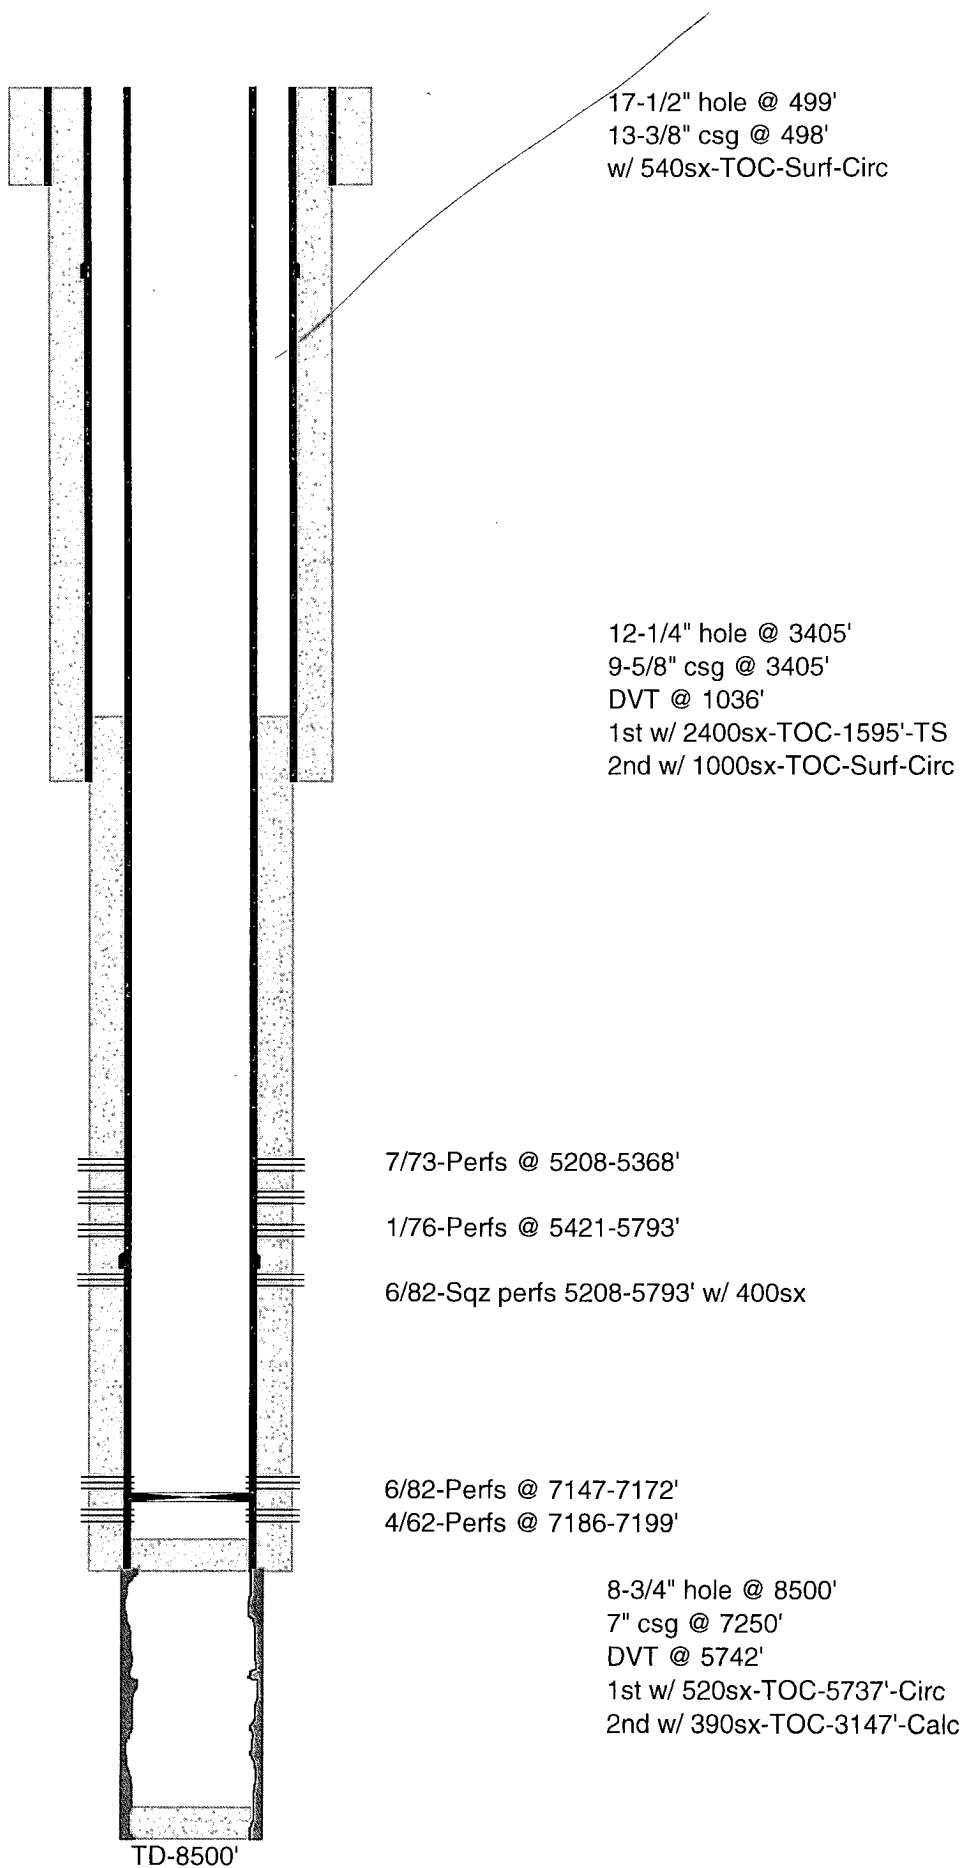

OXY USA Inc. - Proposed
Hodges B #5
API No. 30-025-11386

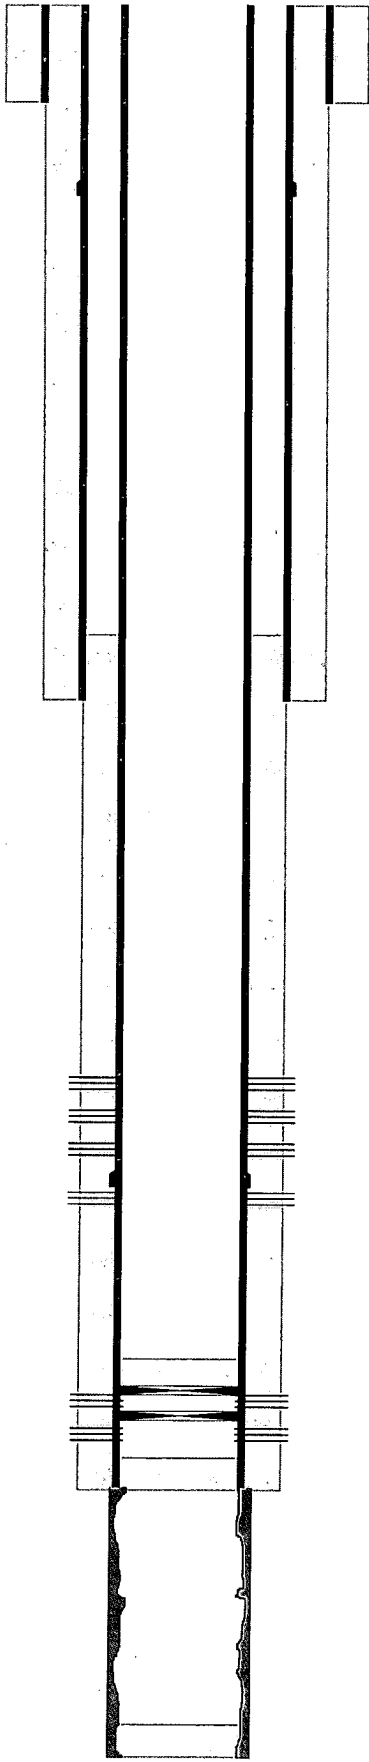

17-1/2" hole @ 499'
13-3/8" csg @ 498'
w/ 540sx-TOC-Surf-Circ

12-1/4" hole @ 3405'
9-5/8" csg @ 3405'
DVT @ 1036'
1st w/ 2400sx-TOC-1595'-TS
2nd w/ 1000sx-TOC-Surf-Circ

7/73-Perfs @ 5208-5368'
1/76-Perfs @ 5421-5793'
6/82-Sqz perfs 5208-5793' w/ 400sx

6/82-Perfs @ 7147-7172'
4/62-Perfs @ 7186-7199'

8-3/4" hole @ 8500'
7" csg @ 7250'
DVT @ 5742'
1st w/ 520sx-TOC-5737'-Circ
2nd w/ 390sx-TOC-3147'-Calc

CIBP @ 7100' w/ 25sx
2/11-CIBP @ 7178'

PBTD-7216'

4/62-25sx @ 8500-8425'

TD-8500'