

UNITED STATES
DEPARTMENT OF THE INTERIOR
GEOLOGICAL SURVEYSUBMIT IN TRIPlicate
(Other instructions on
reverse side)Form approved.
Budget Bureau No. 42-R1424.
5. LEASE DESIGNATION AND SERIAL NO.

NM-0145685

6. IF INDIAN, ALLOTTEE OR TRIBE NAME

SUNDRY NOTICES AND REPORTS ON WELLS

(Do not use this form for proposals to drill or to deepen or plug back to a different reservoir.
Use "APPLICATION FOR PERMIT" for such proposals.)1. NAME OF WELL (AS WELL AS WELL OTHER INJECTION WELL)
2. NAME OF OPERATOR
AMOCO Production Company

3. ADDRESS OF OPERATOR

BOX 68, HOBBS, N. M. 88240

4. LOCATION OF WELL (Report location clearly and in accordance with any State requirements.*
See also space 17 below.)
At surface

1650' FNL x 923.8' FEL Sec. 30 (H, SE 1/4 NE 1/4)

14. PERMIT NO.

15. ELEVATIONS (Show whether DF, RT, GR, etc.)

4224' R. D. B.

7. UNIT AGREEMENT NAME

8. FARM OR LEASE NAME

Horton Federal

9. WELL NO.

11

10. FIELD AND POOL, OR WILDCAT

MILNESAND SAN AND.

11. SEC., T., R., M., OR BLK. AND
SURVEY OR AREA

30-8-35 NMPM

12. COUNTY OR PARISH 13. STATE

ROOSEVELT N.M.

16. Check Appropriate Box To Indicate Nature of Notice, Report, or Other Data

NOTICE OF INTENTION TO:

TEST WATER SHUT-OFF

PULL OR ALTER CASING

FRACTURE TREAT

MULTIPLE COMPLETE

SHOOT OR ACIDIZE

ABANDON*

REPAIR WELL

CHANGE PLANS

OTHER

Convert to injection well

X

SUBSEQUENT REPORT OF:

WATER SHUT-OFF

REPAIRING WELL

FRACTURE TREATMENT

ALTERING CASING

SHOOTING OR ACIDIZING

ABANDONMENT*

(Other)

(NOTE: Report results of multiple completion on Well
Completion or Recompletion Report and Log form.)17. DESCRIBE PROPOSED OR COMPLETED OPERATIONS (Clearly state all pertinent details, and give pertinent dates, including estimated date of starting any
proposed work. If well is directionally drilled, give subsurface locations and measured and true vertical depths for all markers and zones pertinent
to this work.)*

In accordance w/ NMOC administrative order PMX-54 dated
January 2, 1974, it is proposed to convert this
well to injection per the attached sketch.

18. I hereby certify that the foregoing is true and correct

SIGNED

R. L. Yoakum

TITLE ADMINISTRATIVE ASSISTANT

DATE JAN 7 1974

(This space for Federal or State office use)

APPROVED BY

TITLE

CONDITIONS OF APPROVAL, IF ANY:

APPROVED


JAN 10 1974

ARTHUR R. BROWN
DISTRICT ENGINEER

*See Instructions on Reverse Side

014- USGS- H
1- DIV
1- SUP
1- R124

RDB - 4 4'

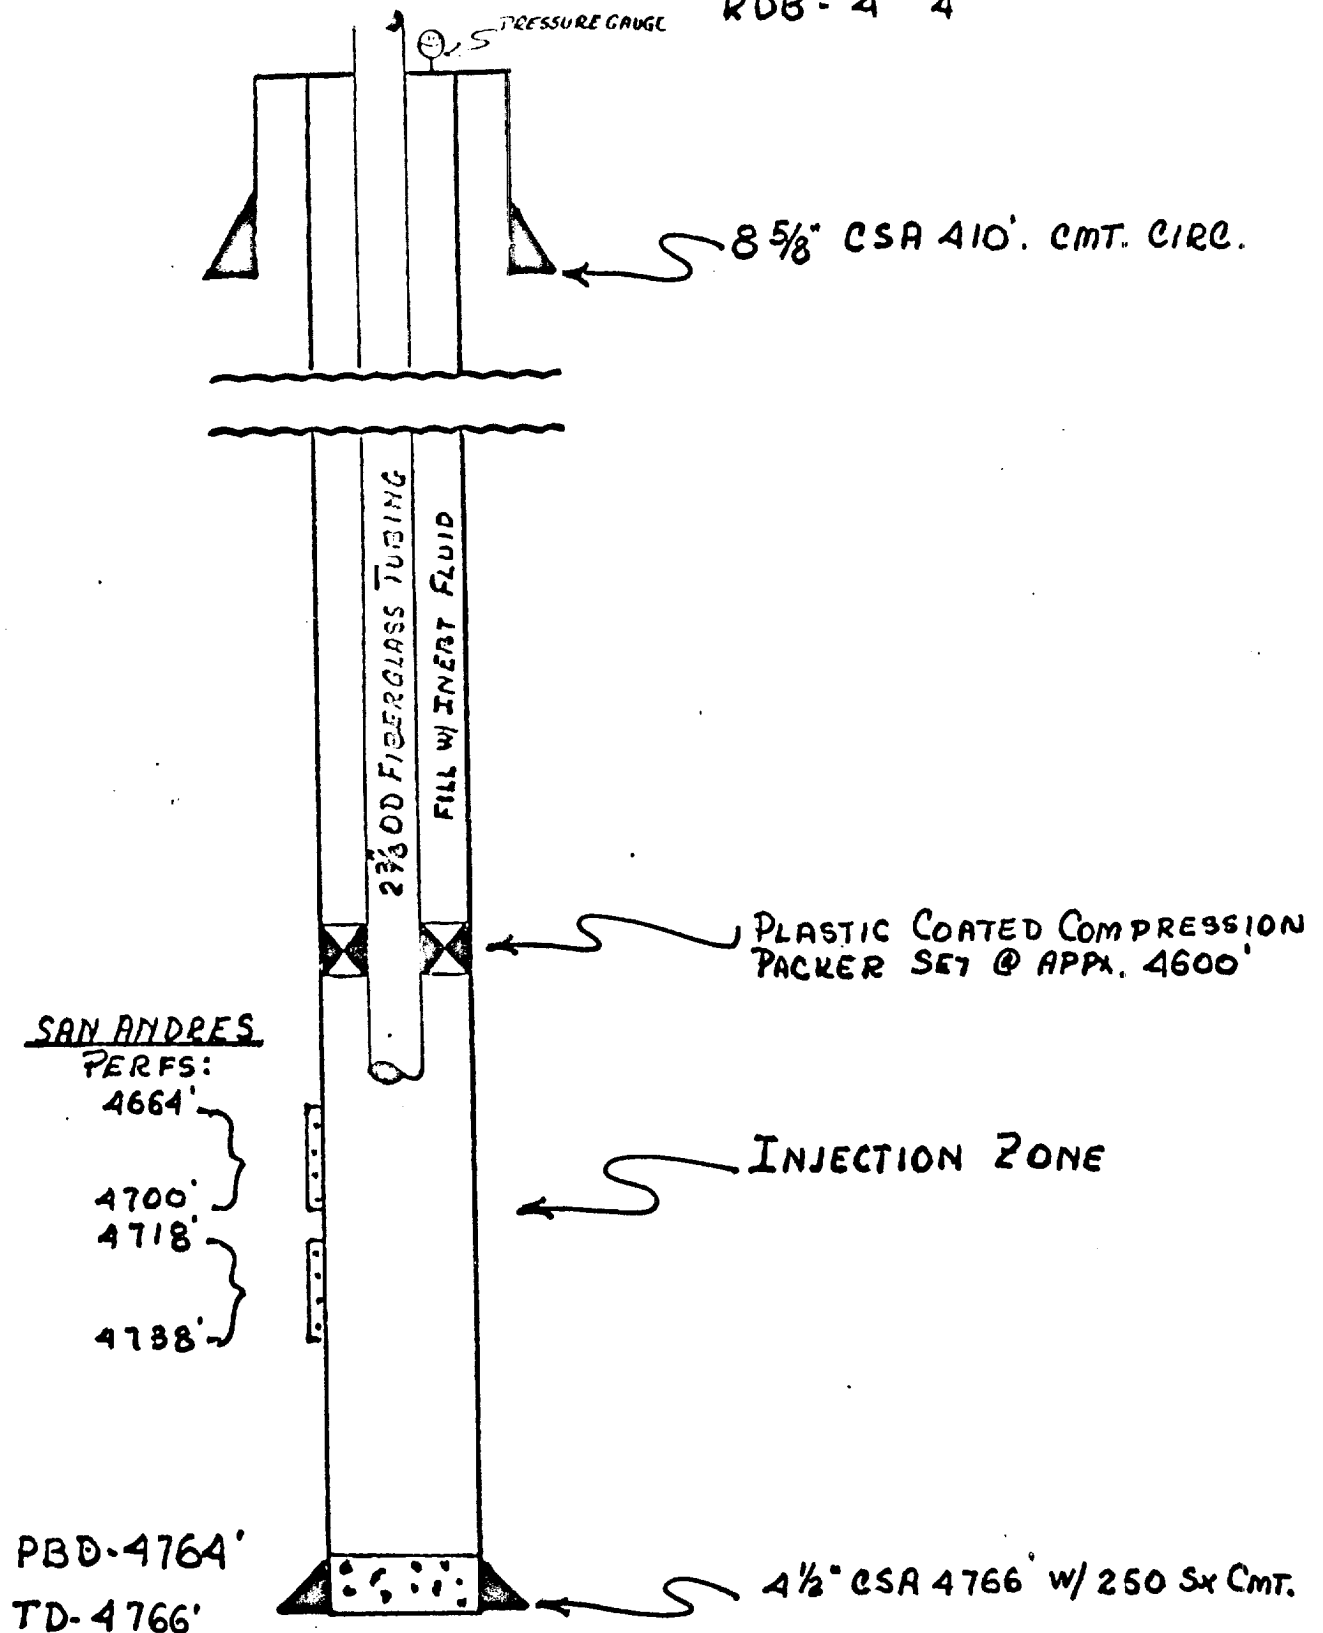

MILNESAND-HORTON PRESSURE MTNCE PROJECT
MILNESAND-SAN ANDRES POOL, ROOSEVELT Co. N.M.

Amoco Production Company

SCALE:

INJECTION WELL, HORTON FEDERAL, WELL No. 11
1650' FNL x 923.8' FEL SEC. 30, T-8-S, R-35 E

RRY

DRG.
NO.