

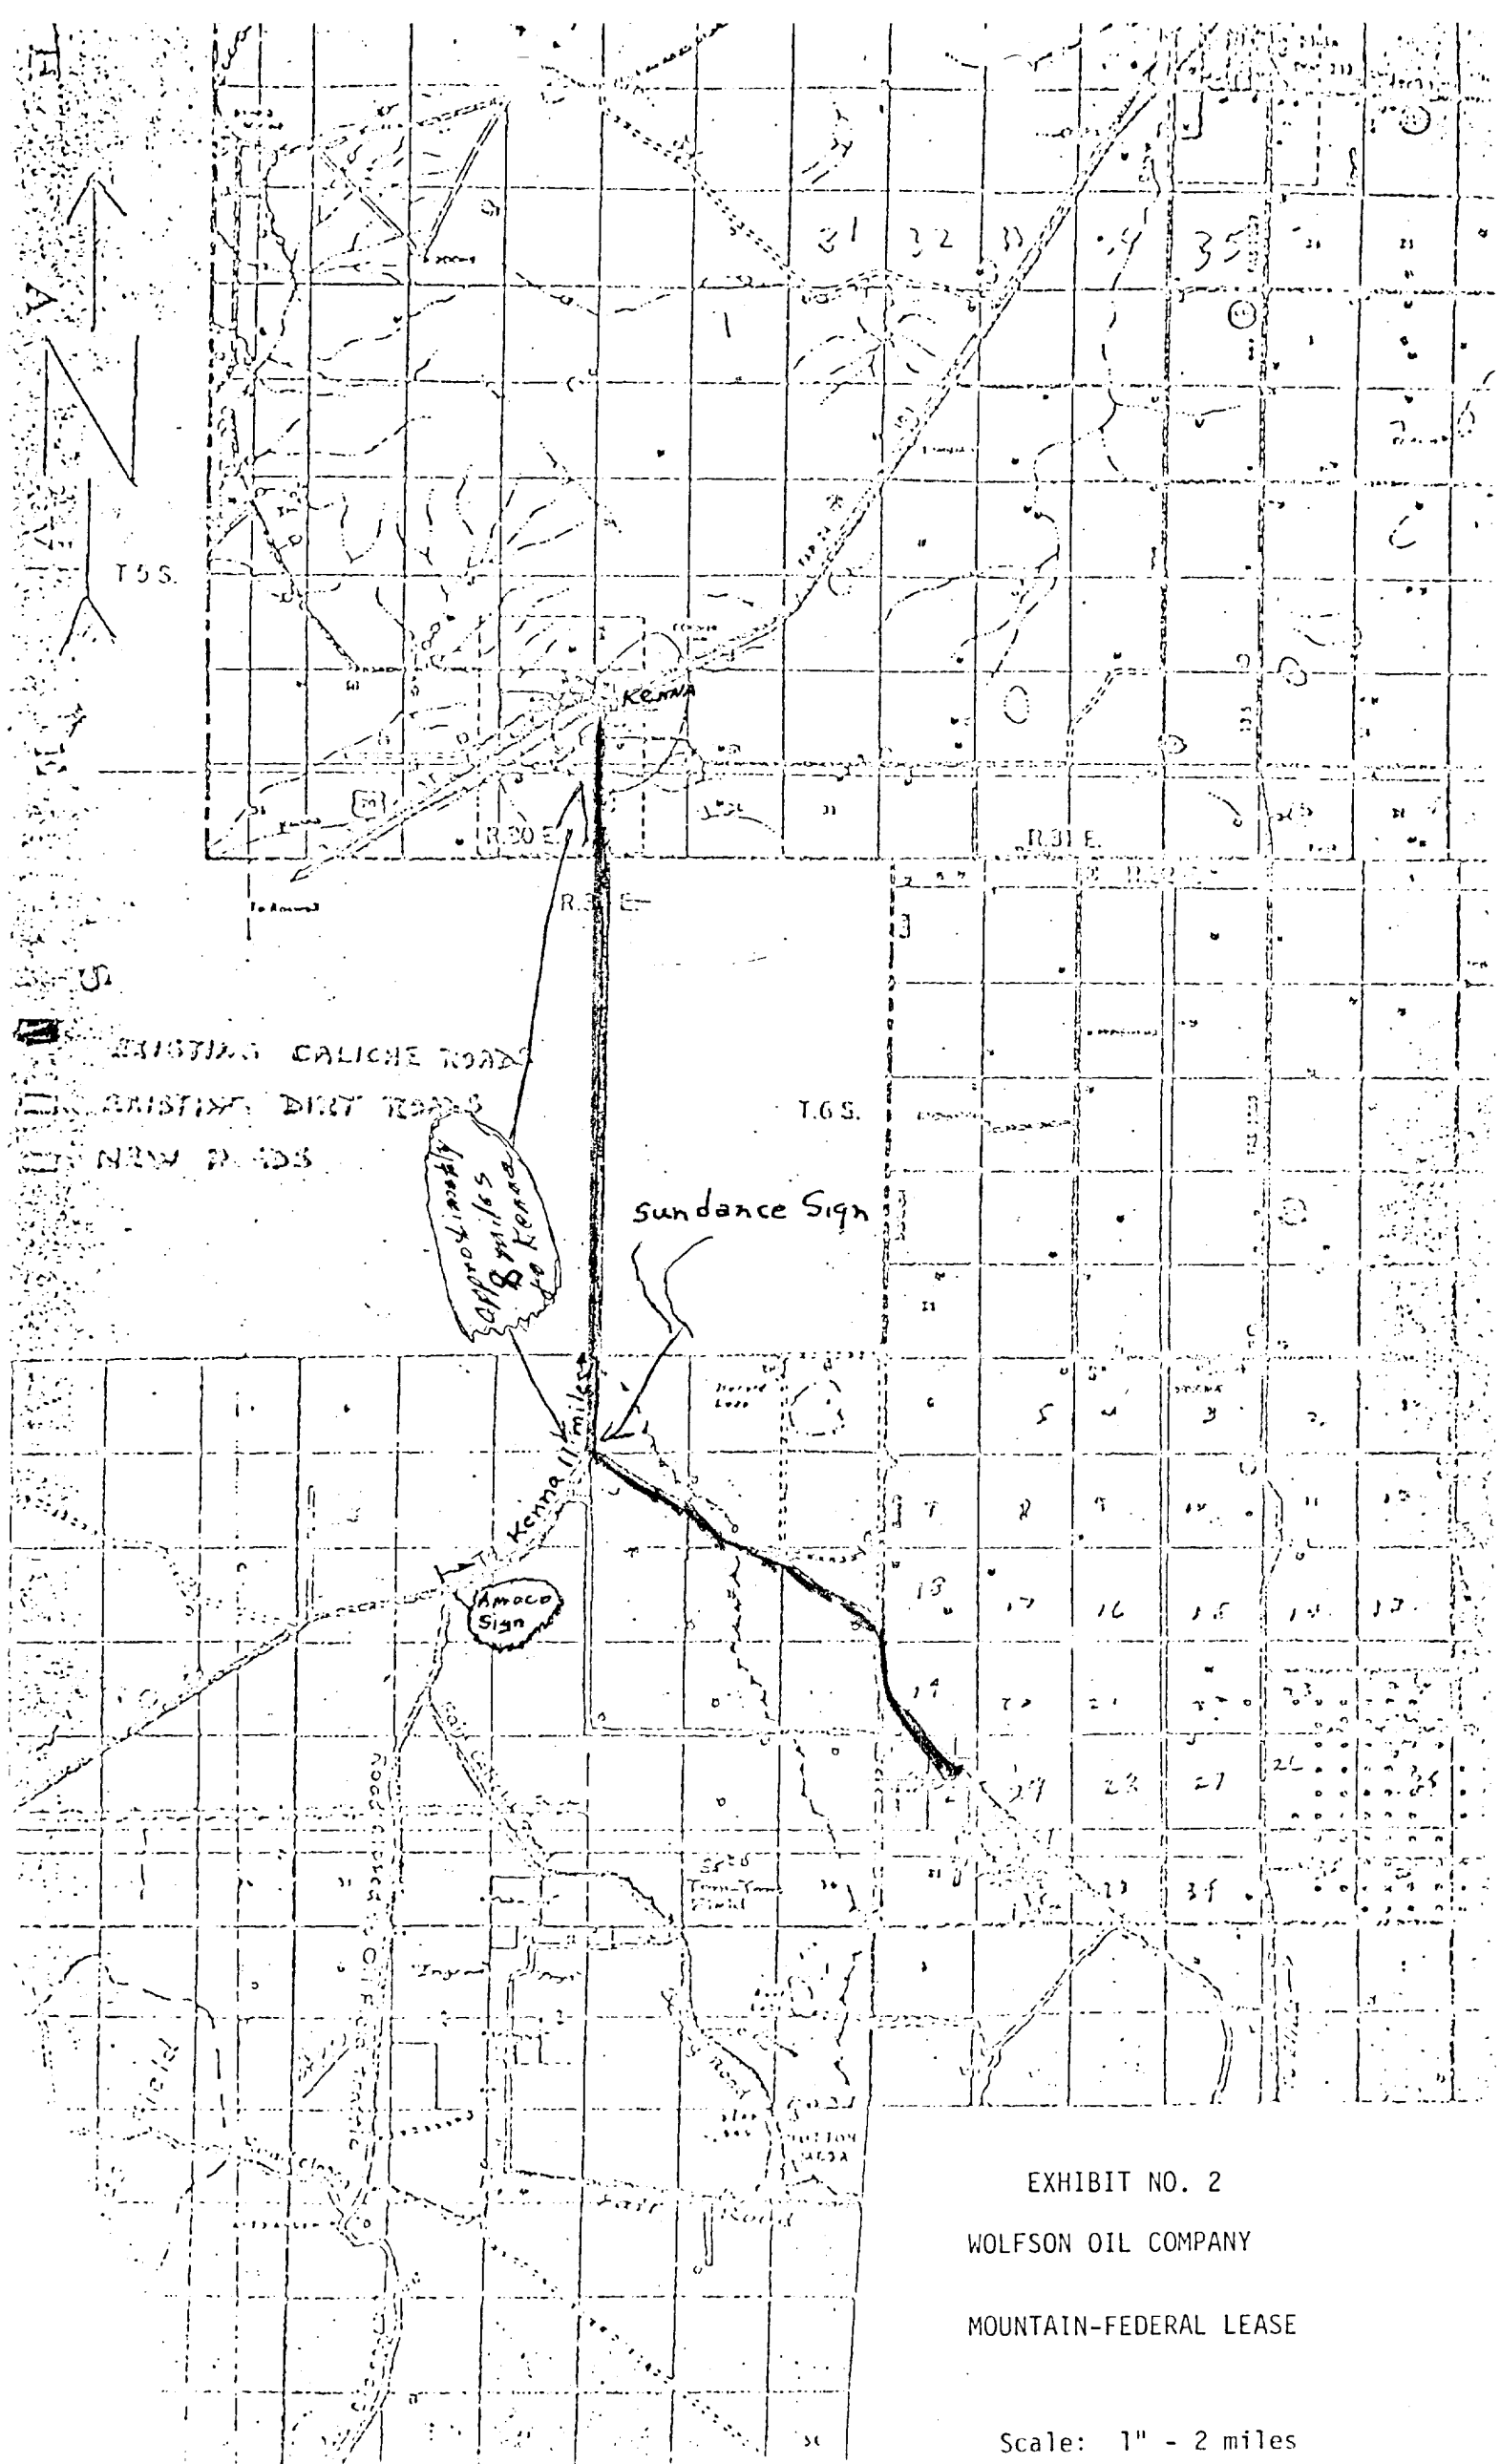


EXHIBIT NO. 2

WOLFSON OIL COMPANY

MOUNTAIN-FEDERAL LEASE

Scale: 1" = 2 miles

WOLFSON OIL COMPANY

OIL PRODUCERS

3208 REPUBLIC NATIONAL BANK TOWER

DALLAS, TEXAS 75201


311 C & K PETROLEUM BUILDING

MIDLAND, TEXAS

EXHIBIT NO. 3

Existing Road
Proposed Road
Scale 1"-1000

Mountain-Federal Lease
Well No. 6
Sec. 30, T-7S, R-32E
Roosevelt Co., New Mexico

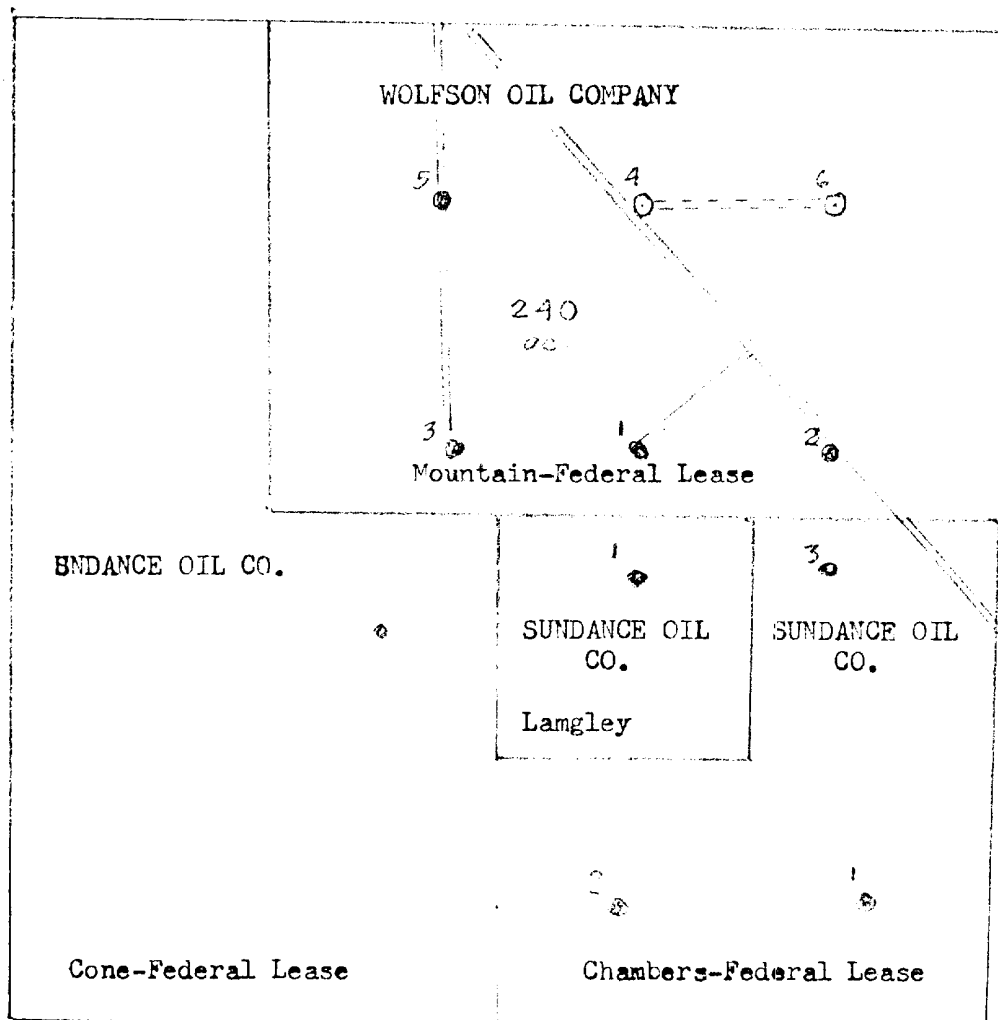

WOLFSON OIL COMPANY

OIL PRODUCERS

3200 REPUBLIC NATIONAL BANK TOWER

DALLAS, TEXAS 75201

301 C & K PETROLEUM BUILDING

MIDLAND, TEXAS

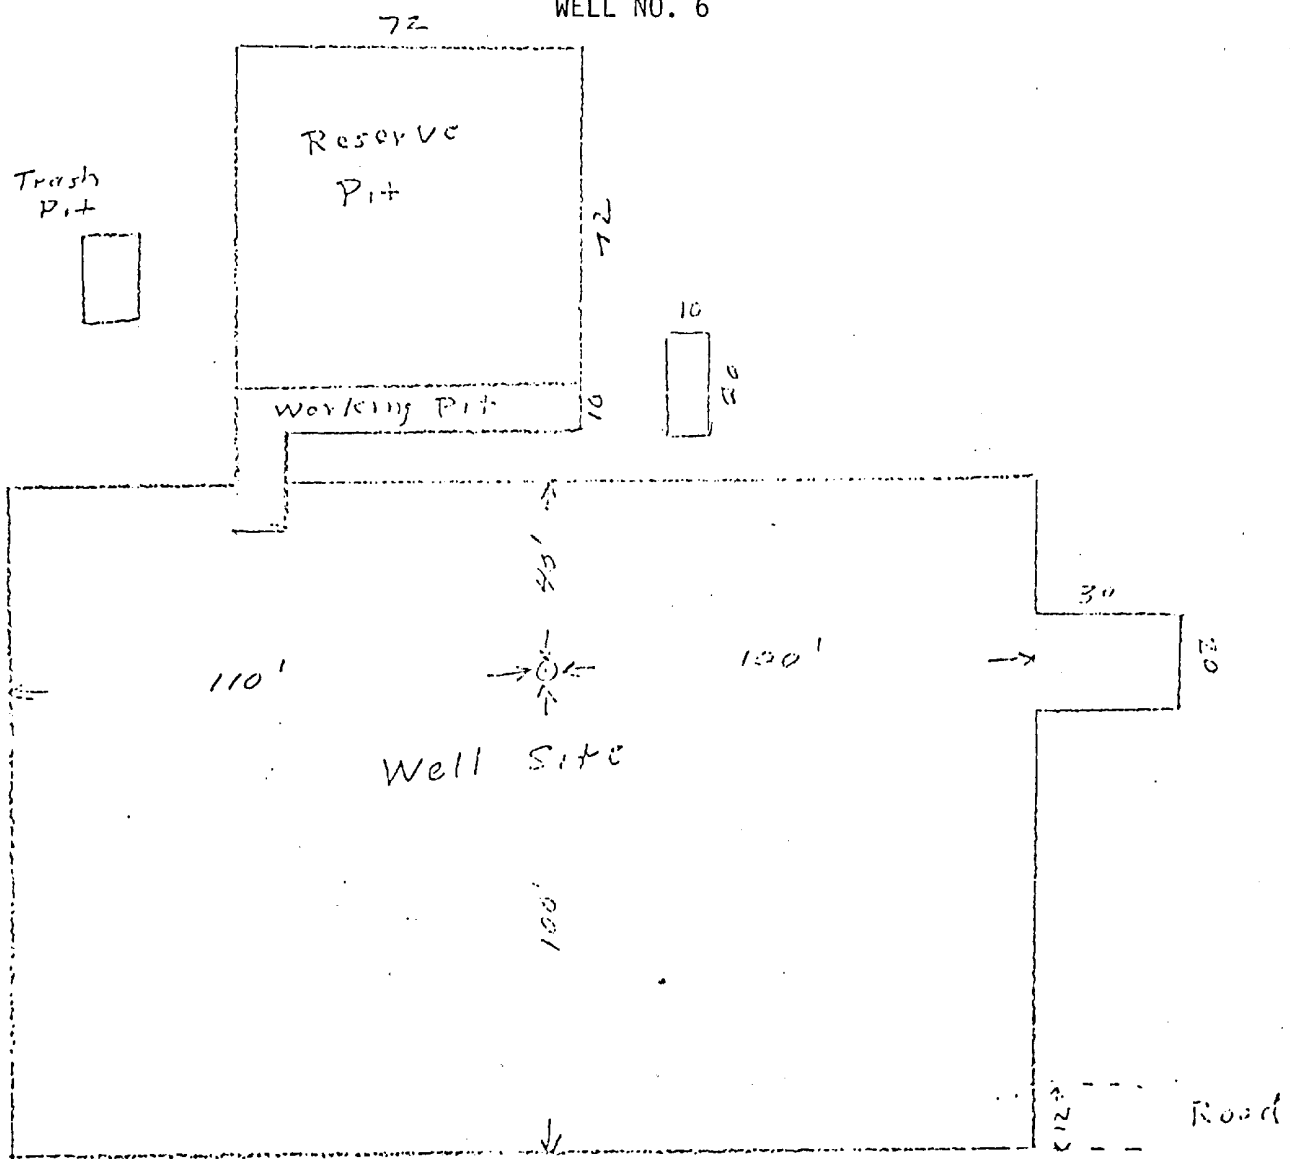


EXHIBIT NO. 4

DRILLING PAD DIMENSIONS

MOUNTAIN FEDERAL LEASE

WELL NO. 6



Scale: 1" = 40'

WOLFSON OIL COMPANY

OIL PRODUCERS

3206 REPUBLIC NATIONAL BANK TOWER

DALLAS, TEXAS 75201

EXHIBIT NO. 5

311 MIDLAND NATIONAL BANK BUILDING
MIDLAND, TEXAS

EXHIBIT NO. 5


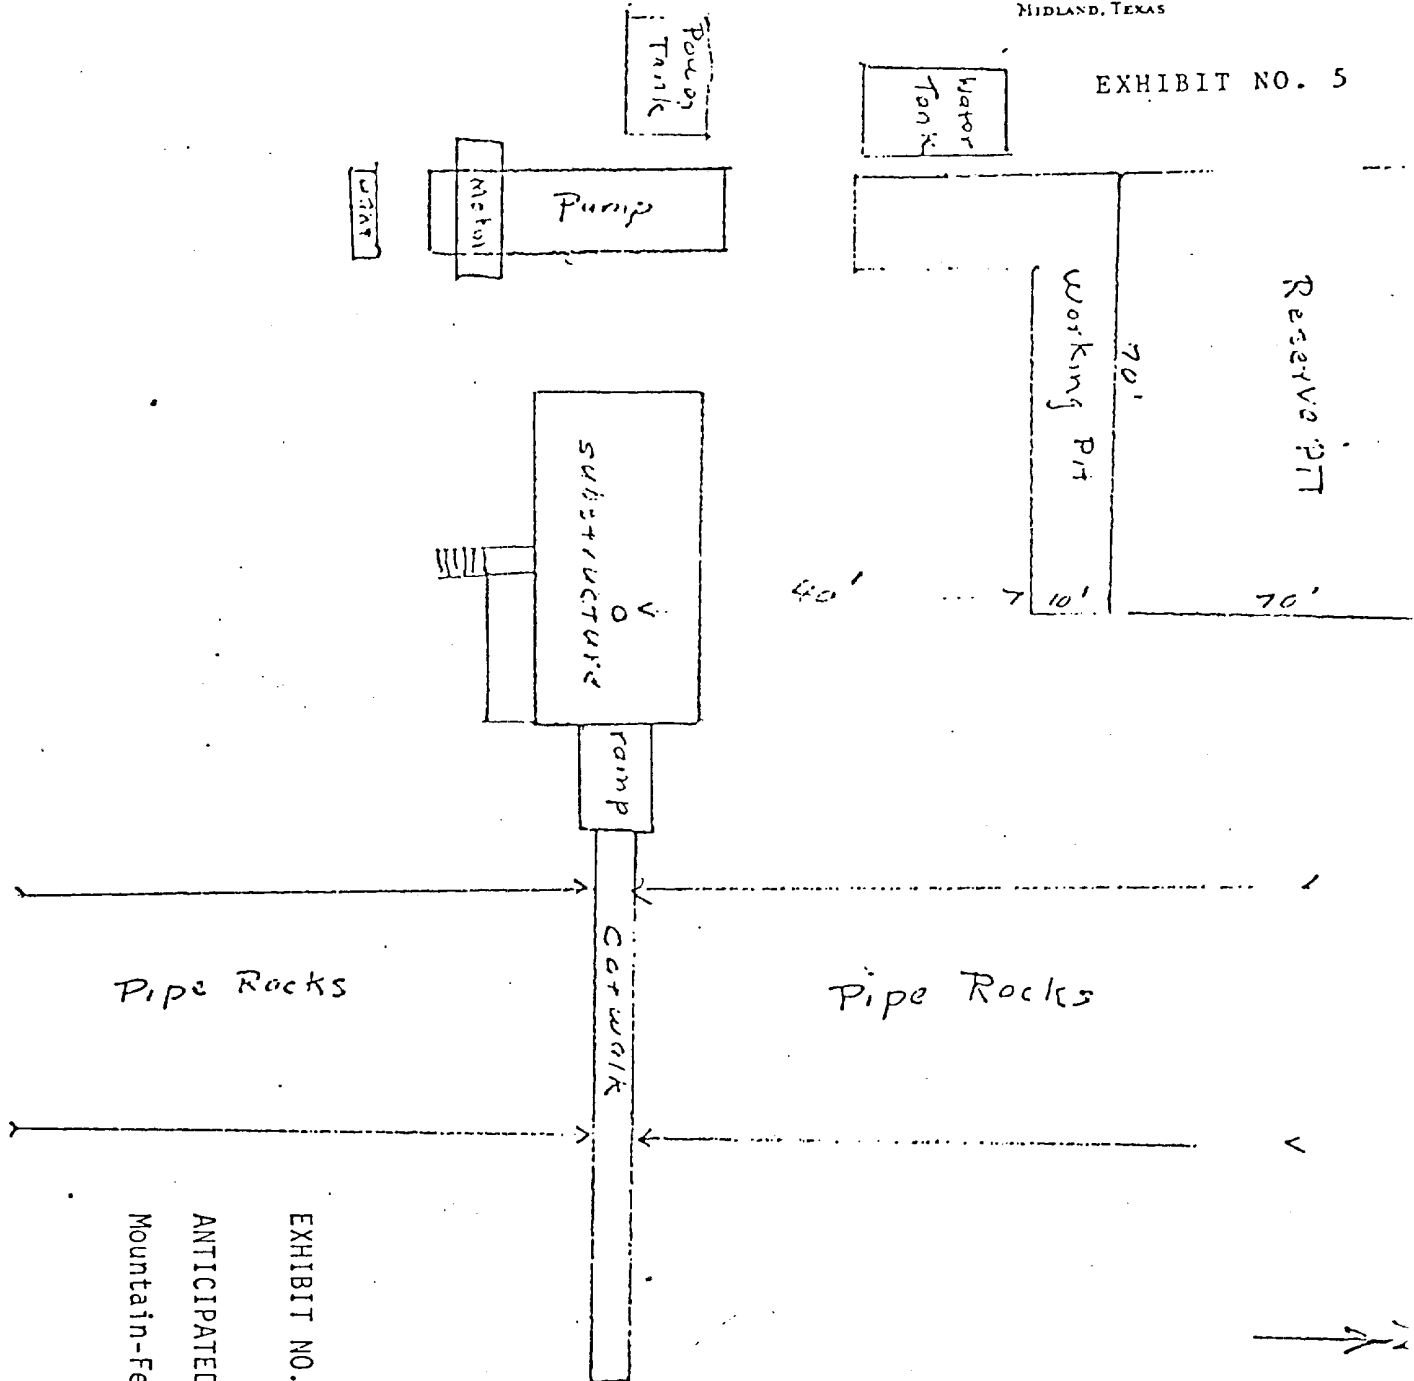


EXHIBIT NO. 5

ANTICIPATED RIG LAYOUT

Mountain-Federal No. 6

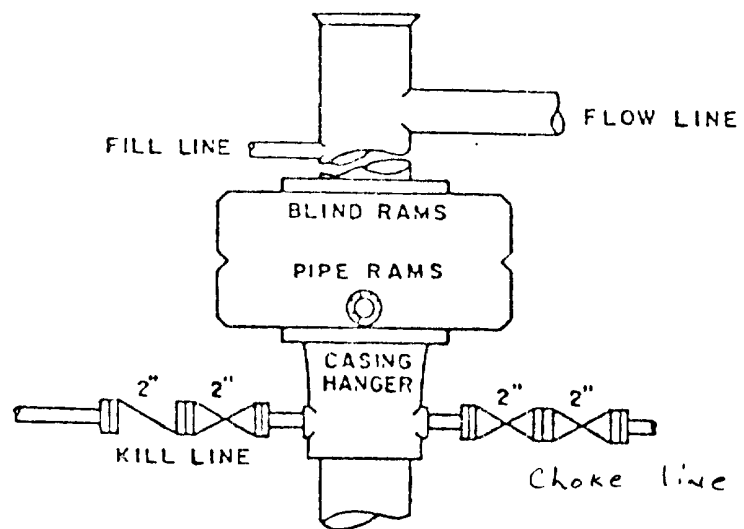

RECEIVED

SEP 11 1961

Q.C.D. HOBBS, OFFICE

COPY TO O. C. C.

WOLFSON OIL COMPANY

OIL PRODUCERS

3206 REPUBLIC NATIONAL BANK TOWER

DALLAS, TEXAS 75201

311 C & K PETROLEUM BUILDING

MIDLAND, TEXAS

CERTIFICATION

I certify that I have discussed the drilling of this well with the surface owner, Mr. Tommy Tucker, and have agreed with his demands for damages, purchase of drilling water, and caliche for roads and location.

I have informed Mr. Tucker that I will level the pits and restore the land as much as possible to its previous state when I have completed the life of the wells. Also, at his option, I will leave the road as is or rip it up to his satisfaction. Mr. Tucker was agreeable to all facets as to the drilling, completing, and restoration of land.

8 - 1 - 79
Date

H. G. FREEDMAN
H. G. FREEDMAN

RECEIVED
AUG 15 1979
U. S. GEOLOGICAL SURVEY
HOBBS, NEW MEXICO



RECEIVED

SEP 11 1973

O.C.D. HOBBS, OFFICE