

N. M. OIL CONS. COMMISSION
P. O. BOX 1980
HOBBS, NEW MEXICO 88240

Form 3160-5
(June 1990)

UNITED STATES
DEPARTMENT OF THE INTERIOR
BUREAU OF LAND MANAGEMENT

FORM APPROVED
Budget Bureau No. 1004-0135
Expires: March 31, 1993

5. Lease Designation and Serial No.
NM-080128

6. If Indian, Allottee or Tribe Name

7. If Unit or CA, Agreement Designation

8. Well Name and No.
Oxy Federal Com

9. API Well No.
2

10. Field and Pool, or Exploratory Area (Asso)
Chaves Qn Gas Area SE

11. County or Parish, State
Chaves, NM

SUNDRY NOTICES AND REPORTS ON WELLS

Do not use this form for proposals to drill or to deepen or reentry to a different reservoir.
Use "APPLICATION FOR PERMIT—" for such proposals

SUBMIT IN TRIPLICATE

1. Type of Well

☐ Oil Well ☒ Gas Well ☐ Other

2. Name of Operator

Anadarko Petroleum Corporation

3. Address and Telephone No.

P.O. Drawer 130, Artesia, New Mexico 88211-0130

4. Location of Well (Footage, Sec., T., R., M., or Survey Description)

660' FSL & 1980' FWL
Sec. 29 -T13S - R31E

12. CHECK APPROPRIATE BOX(s) TO INDICATE NATURE OF NOTICE, REPORT, OR OTHER DATA

TYPE OF SUBMISSION

- ☒ Notice of Intent
☐ Subsequent Report
☐ Final Abandonment Notice

TYPE OF ACTION

- ☐ Abandonment
☐ Recompletion
☐ Plugging Back
☐ Casing Repair
☐ Altering Casing
☐ Other

- ☒ Change of Plans
☐ New Construction
☐ Non-Routine Fracturing
☐ Water Shut-Off
☐ Conversion to Injection
☐ Dispose Water

(Note: Report results of multiple completion on Well Completion or Recompletion Report and Log form.)

13. Describe Proposed or Completed Operations (Clearly state all pertinent details, and give pertinent dates, including estimated date of starting any proposed work. If well is directionally drilled, give subsurface locations and measured and true vertical depths for all markers and zones pertinent to this work.)*

Capstar Drilling - was recently selected to drill this well.

In accordance with this, the following changes are necessary:

- (1) See (attached) revised BOP Schematic.
- (2) See (attached) revised Location Specifications.
- (3) See (attached) revised Access Road.
- (4) See (attached) revised C-102.

14. I hereby certify that the foregoing is true and correct

Signed *Jerry E. Buckles*

Title Area Supervisor

Date 11-28-90

(This space for Federal or State office use)

Approved by

Title

Date

Conditions of approval, if any:

RECEIVED FOR RECORD
PETER W. CHESTER

DEC 4 1990

Title 18 U.S.C. Section 1001, makes it a crime for any person knowingly and willfully to make to any department or agency of the United States any false, fictitious or fraudulent statements or representations as to any matter within its jurisdiction.

*See Instruction on Reverse Side

BUREAU OF LAND MANAGEMENT
ROSWELL RESOURCE AREA




301 BOYD, E
ALLEN, TEXAS 75002

(214) 727-8367

P. O. BOX 589
ALLEN, TEXAS 75002


In Texas (800) 442-5224

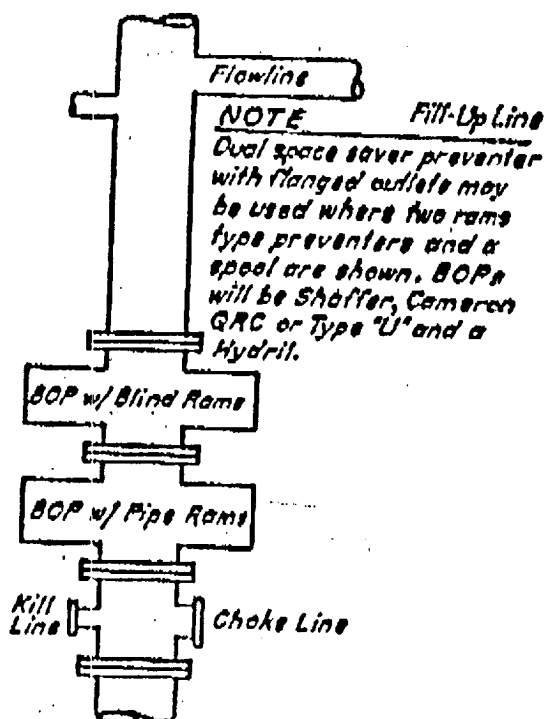

CASE I

BLOWOUT PREVENTER HOOKUP

Location Specifications

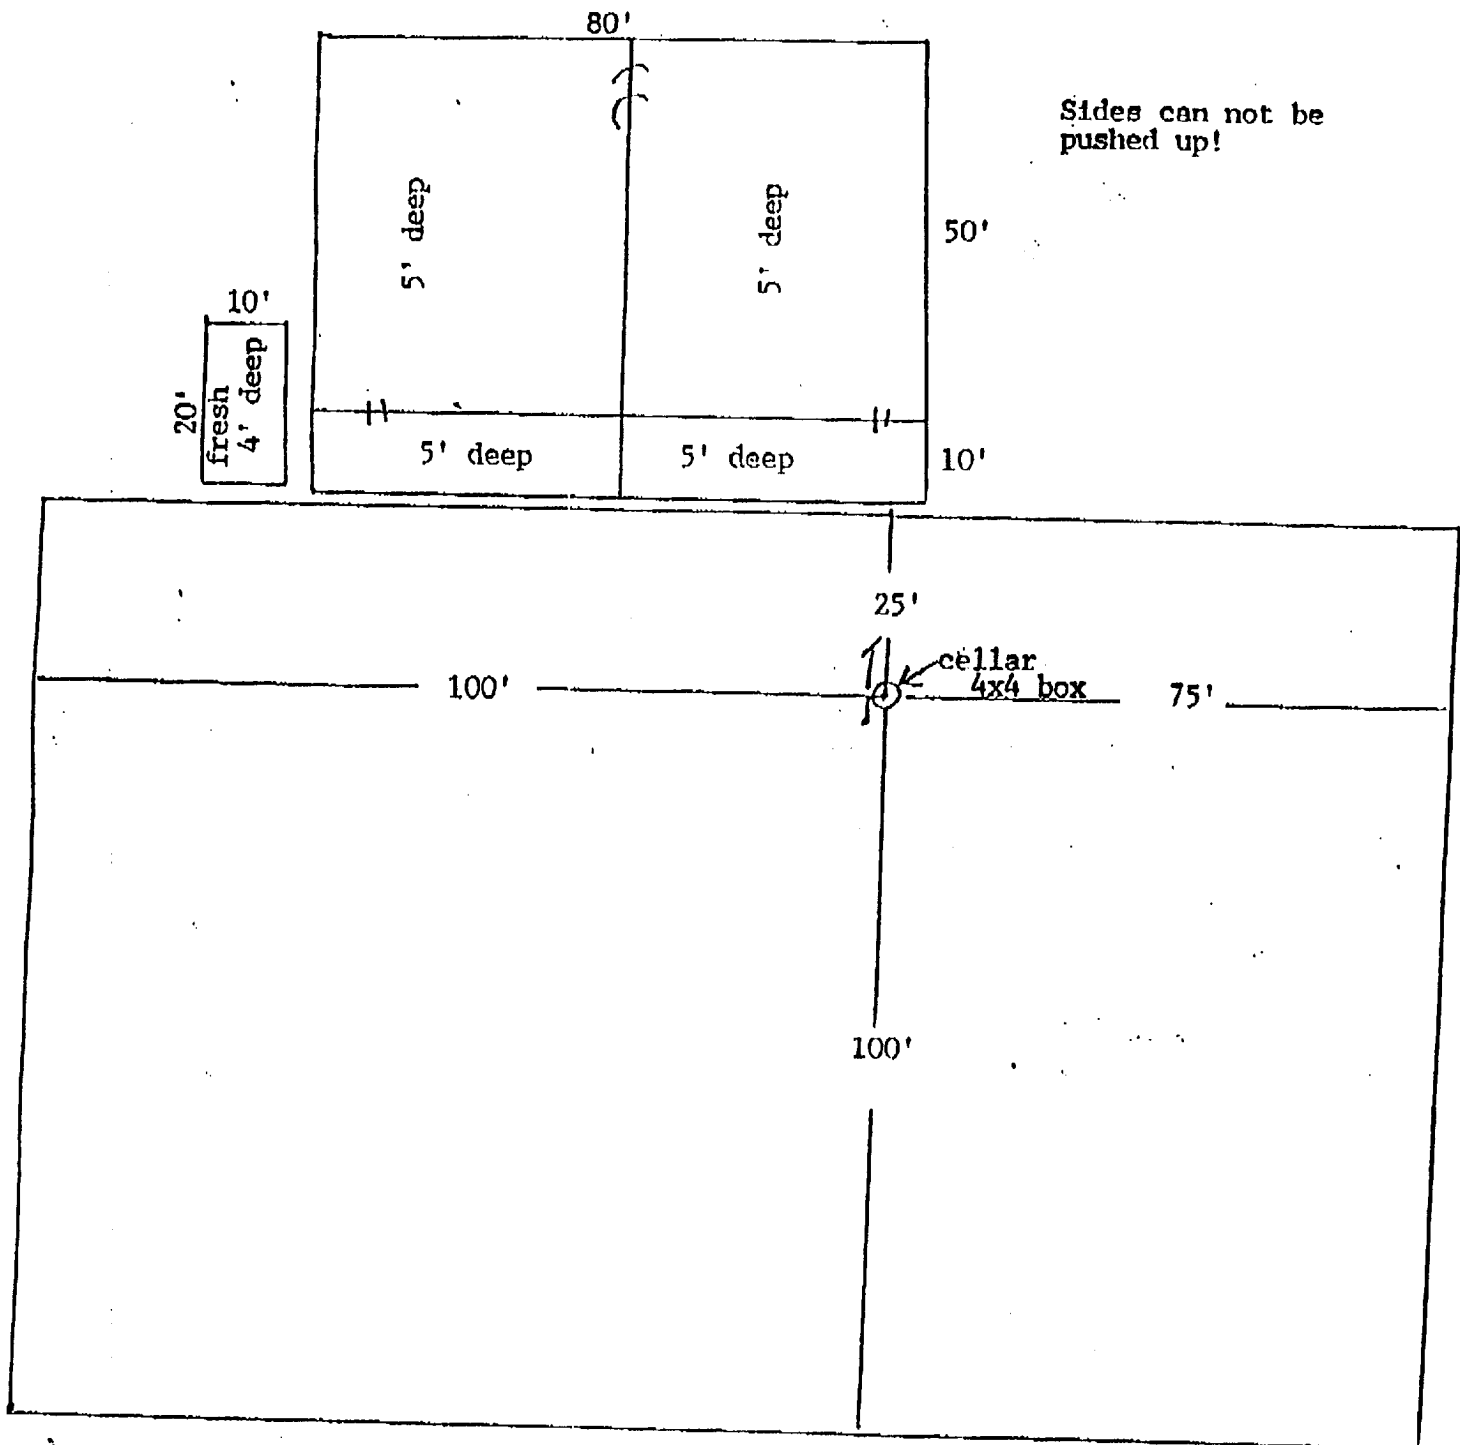

Pits dug 5' below ground level

ANADARKO Petroleum Corp

BLM ROW
NM 55556
(Gas pipeline)

R30E R31E

Dalport Federal #1

Mestalego Federal #1

Friend Federal #1

New Road

Water Pipeline

Existing Access Road

Oxy Federal #1

Oxy Federal #2

N Apache Federal #1

Charles G.
N.M.

Caudill Ranch
QUADRANGLE

Highway #172

T13S
T14S

Exhibit A

Submit to Appropriate
District Office
State Lease - 4 copies
Fee Lease - 3 copies

State of New Mexico
Energy, Minerals and Natural Resources Department

Form C-102
Revised 1-1-89

OIL CONSERVATION DIVISION

P.O. Box 2088
Santa Fe, New Mexico 87504-2088

DISTRICT I
P.O. Box 1980, Hobbs, NM 88240

DISTRICT II
P.O. Drawer DD, Artesia, NM 88210

DISTRICT III
1000 Rio Brazos Rd., Aztec, NM 87410

WELL LOCATION AND ACREAGE DEDICATION PLAT

All Distances must be from the outer boundaries of the section

Operator Anadarko Petroleum Corporation			Lease Oxy Federal Com		Well No. 2
Unit Letter N	Section 29	Township 13S	Range 31E	County Chaves	

Actual Footage Location of Well:

660 feet from the South line and 1980 feet from the West line
Ground level Elev. 4051' Producing Formation Queen Pool Chaves On Gas Area SE (Asso) Dedicated Acreage: 320 Acres

1. Outline the acreage dedicated to the subject well by colored pencil or hatchure marks on the plat below.
2. If more than one lease is dedicated to the well, outline each and identify the ownership thereof (both as to working interest and royalty).
3. If more than one lease of different ownership is dedicated to the well, have the interest of all owners been consolidated by communitization, unitization, force-pooling, etc?
☐ Yes ☒ No If answer is "yes" type of consolidation _____
If answer is "no" list the owners and tract descriptions which have actually been consolidated. (Use reverse side of this form if necessary).
No allowable will be assigned to the well until all interests have been consolidated (by communitization, unitization, forced-pooling, or otherwise) or until a non-standard unit, eliminating such interest, has been approved by the Division.

Royalty Interest = 12.5% U.S.

Working Interest = 100% Anadarko

Ownership = Oxy USA, Inc. (farmed out to Anadarko Petroleum Corporation)

Communitization - will be delayed in case we drill a dry hole. Once production is established, we will communitize.

29

NM-080128

NM-080127

1980'

660'

0 330 660 990 1320 1650 1980 2310 2640 2000 1500 1000 500 0

OPERATOR CERTIFICATION

I hereby certify that the information contained herein is true and complete to the best of my knowledge and belief.

Signature

Printed Name

Jerry E. Buckles

Position

Area Supervisor

Company

Anadarko Pet. Corp.

Date

November, 28, 1990

SURVEYOR CERTIFICATION

I hereby certify that the well location shown on this plat was plotted from field notes of actual surveys made by me or under my supervision, and that the same is true and correct to the best of my knowledge and belief.

Date Surveyed

Signature & Seal of
Professional Surveyor

Certificate No.