


DIAGRAMMATIC SKETCH
 Of Proposed Installation of
 Water Injection Equipment
 for the HOLT No. 1 AZTEC-STATE
 Sec. 25, T-13-S, R-32-E
 Unit H, Lea Co., N. M.

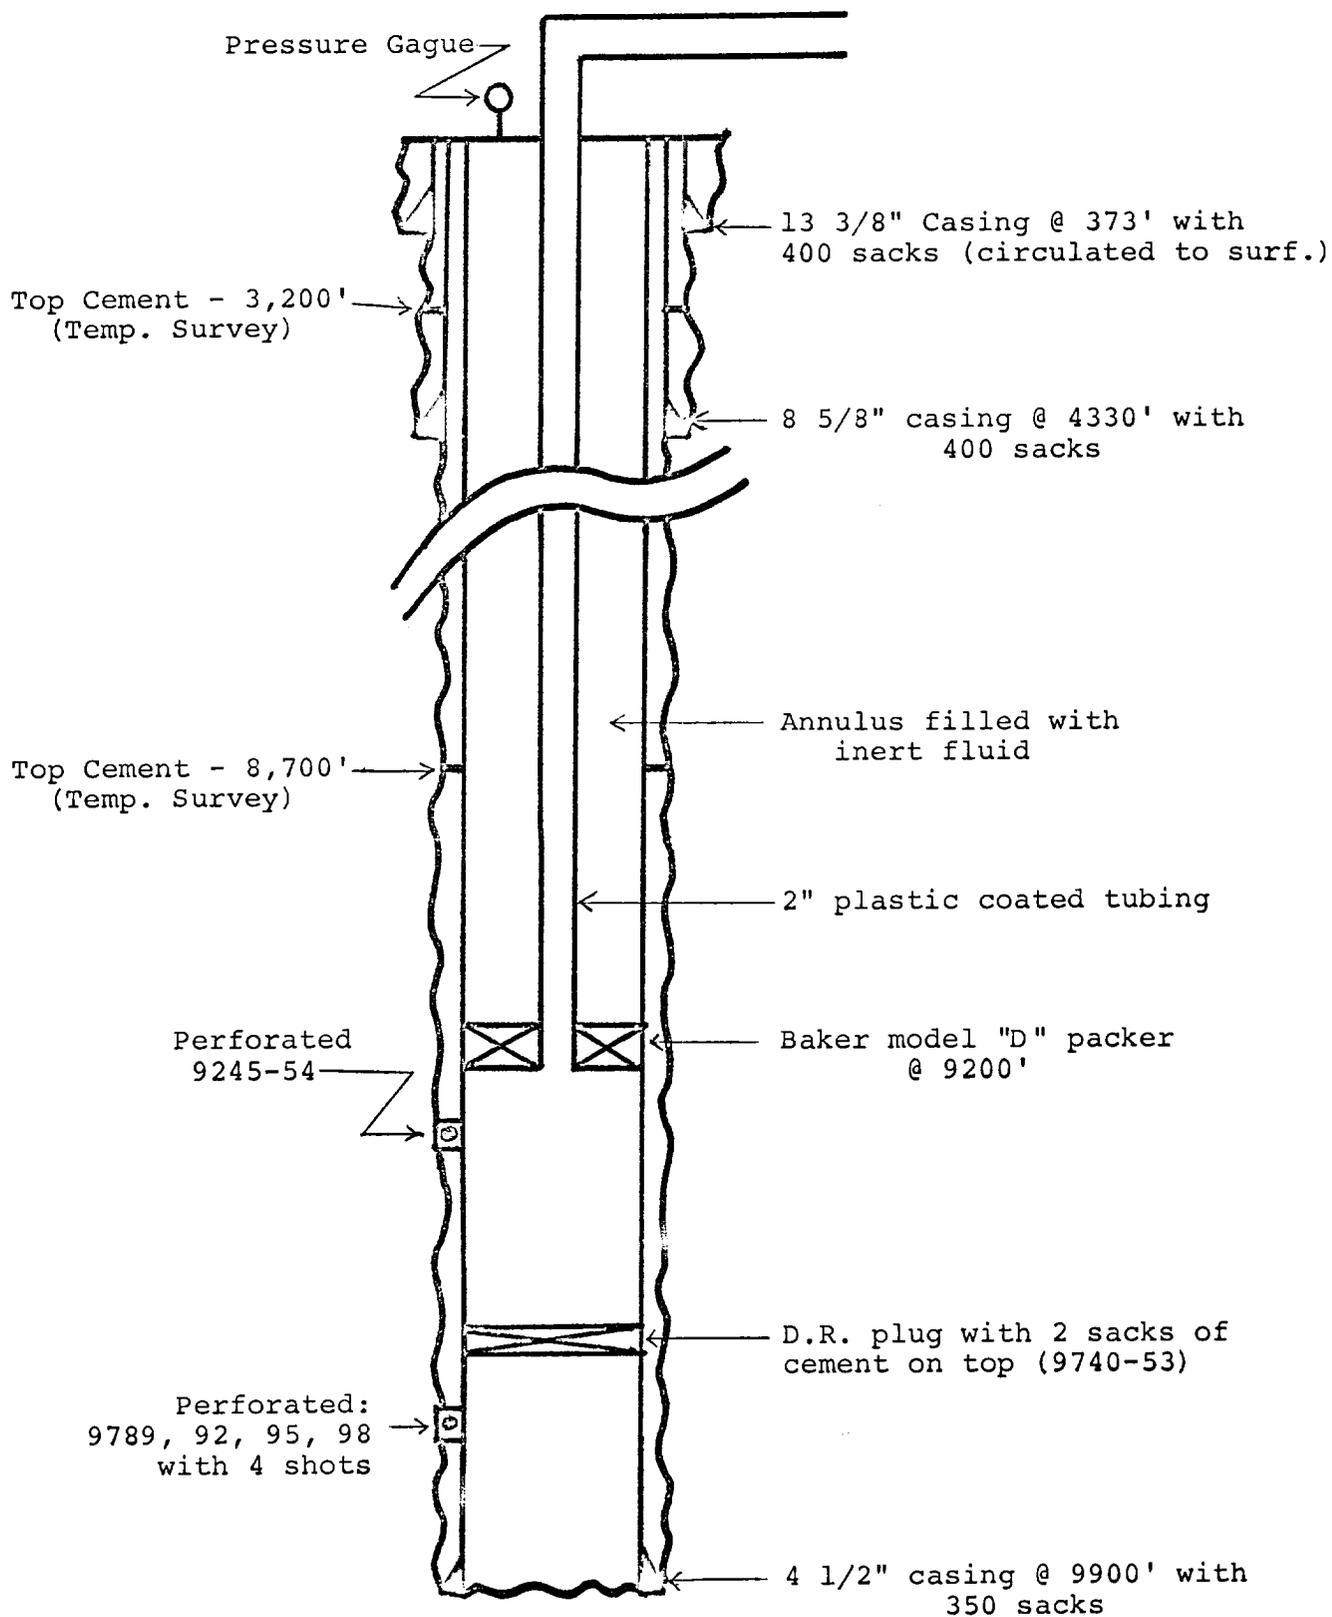

T.D. 9900'