

Submit 3 Copies
to appropriate
District Office

File	
BIM	
Land Office	
UCM	
Operator	

State of New Mexico
Energy, Minerals and Natural Resources Department

Form C-103
Revised 1-1-89

OIL CONSERVATION DIVISION

P.O. Box 2088
Santa Fe, New Mexico 87504-2088

DISTRICT I
P.O. Box 1980, Hobbs, NM 88240

DISTRICT II
P.O. Drawer DD, Artesia, NM 88210

DISTRICT III
1000 Rio Brazos Rd., Aztec, NM 87410

WELL API NO. 30-025-28791
5. Indicate Type of Lease STATE ☒ FEE ☐
6. State Oil & Gas Lease No. LG-1921, LH-2213, LH-1329
7. Lease Name or Unit Agreement Name SUNBURST 9 STATE COM
8. Well No. 1
9. Pool name or Wildcat EAST SALMONS - PEANO PENN

SUNDRY NOTICES AND REPORTS ON WELLS
(DO NOT USE THIS FORM FOR PROPOSALS TO DRILL OR TO DEEPEN OR PLUG BACK TO A
DIFFERENT RESERVOIR. USE "APPLICATION FOR PERMIT"
(FORM C-101) FOR SUCH PROPOSALS.)

1. Type of Well: OIL WELL ☒ GAS WELL ☐ OTHER ☐	2. Name of Operator VATES ENERGY CORPORATION
3. Address of Operator P.O. Box 2323 ROSWELL, NM 88202	4. Well Location Unit Letter M : 760 Feet From The SOUTH Line and 760 Feet From The WEST Line Section 9 Township 14S Range 34E NMPM LEA County LEA
10. Elevation (Show whether DF, RKB, RT, GR, etc.) 4137.4' KB	

11. Check Appropriate Box to Indicate Nature of Notice, Report, or Other Data

NOTICE OF INTENTION TO:

PERFORM REMEDIAL WORK ☐	PLUG AND ABANDON ☒
TEMPORARILY ABANDON ☐	CHANGE PLANS ☐
PULL OR ALTER CASING ☐	OTHER: ☐

SUBSEQUENT REPORT OF:

REMEDIAL WORK ☐	ALTERING CASING ☐
COMMENCE DRILLING OPNS. ☐	PLUG AND ABANDONMENT ☐
CASING TEST AND CEMENT JOB ☐	OTHER: ☐

12. Describe Proposed or Completed Operations (Clearly state all pertinent details, and give pertinent dates, including estimated date of starting any proposed work) SEE RULE 1103.

PROPOSE TO P&A WELL AS FOLLOWS:

1. SET CBP @ 10,300' W/ 35' CMT ON TUD
2. LOGO HOLE W/ 9.5 PPG MUD
3. CUT OFF CSG @ FREE POINT - BELOW INTERMEDIATE PIPE
4. SPOT 100' PLUG 4450' - 4350'
5. SPOT 100' PLUG 1300' - 1200'
6. SPOT 50' PLUG @ SURFACE

SEE ATTACHED WELLBORE SKETCHES

WILL NOTIFY OGD IN TIME TO WITNESS P&A.

I hereby certify that the information above is true and complete to the best of my knowledge and belief.

SIGNATURE *[Signature]* TITLE **ENGINEER** DATE **8/25/95**
TYPE OR PRINT NAME **MARK ROSS** TELEPHONE NO. **505-623-4935**


(This space for State Use)

APPROVED BY _____ TITLE _____ DATE **NOV 16 1995**
CONDITIONS OF APPROVAL, IF ANY: _____

YATES ENERGY CORPORATION

Sunburst 9 State Com #1


Present Wellbore Status
760' FSL & 760' FWL
Sec 9, T-14-S, R-34-E
Lea County, New Mexico
API # 30-025-28791

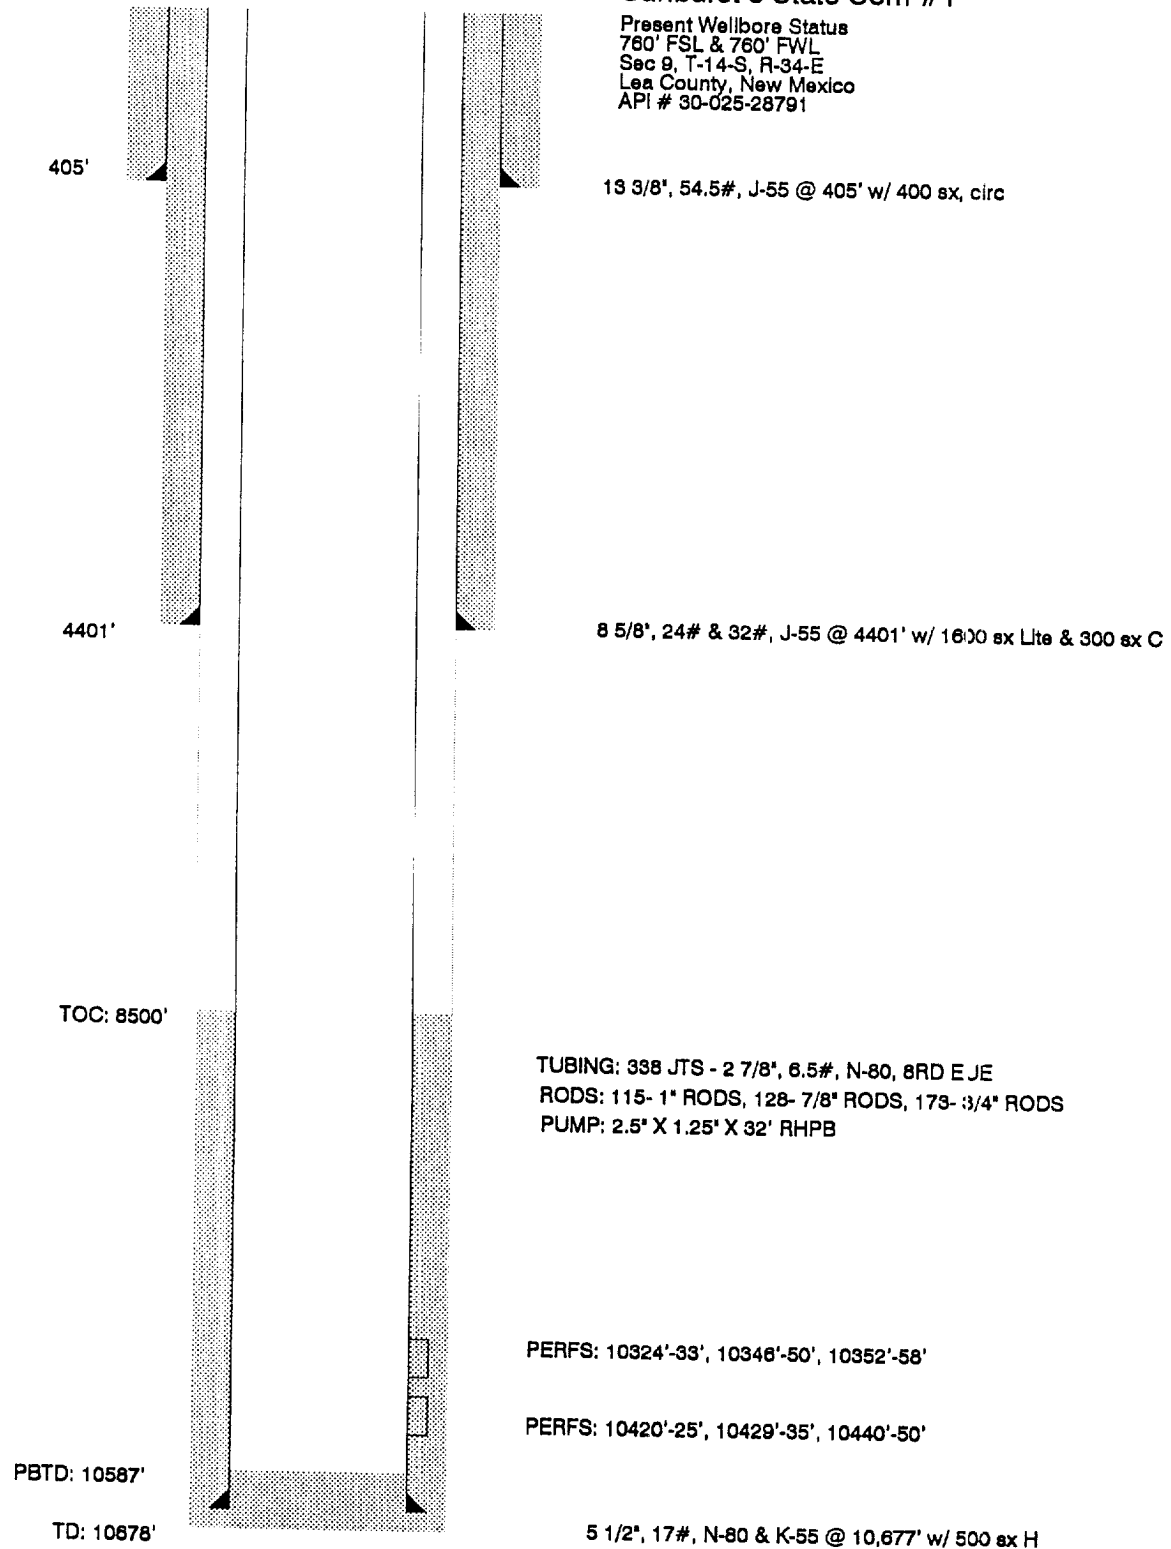

YATES ENERGY CORPORATION

Sunburst 9 State Com #1

Proposed Wellbore Status
760' FSL & 760' FWL
Sec 9, T-14-S, R-34-E
Lea County, New Mexico
API # 30-025-28791

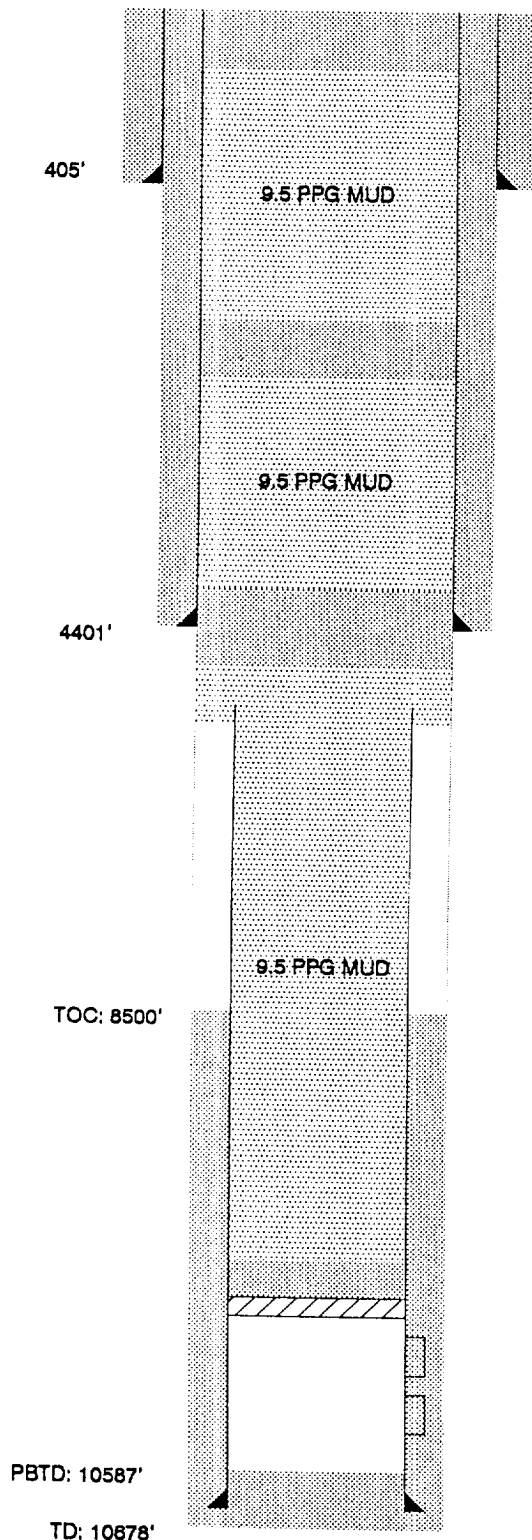

13 3/8", 54.5#, J-55 @ 405' w/ 400 sx, circ

50' PLUG @ SURFACE

100' PLUG @ 1300'-1200'

100' PLUG @ 4450'-4350'

8 5/8", 24# & 32#, J-55 @ 4401' w/ 1600 sx Lite & 300 sx C

CUT OFF CSG @ FREE POINT

SET CIBP @ 10300' W/ 35' CMT ON TOP

5 1/2", 17#, N-80 & K-55 @ 10,677' w/ 500 sx H