


E. N. TAYLOR ETAL "30" #1

BEFORE


Elevation: DF _____
GL _____

Zero Point 4418.6' KB

13 3/8 O.D. 54.5 # Csg. Se
@ 394' w/ 450 Sks
Top Cement Surface

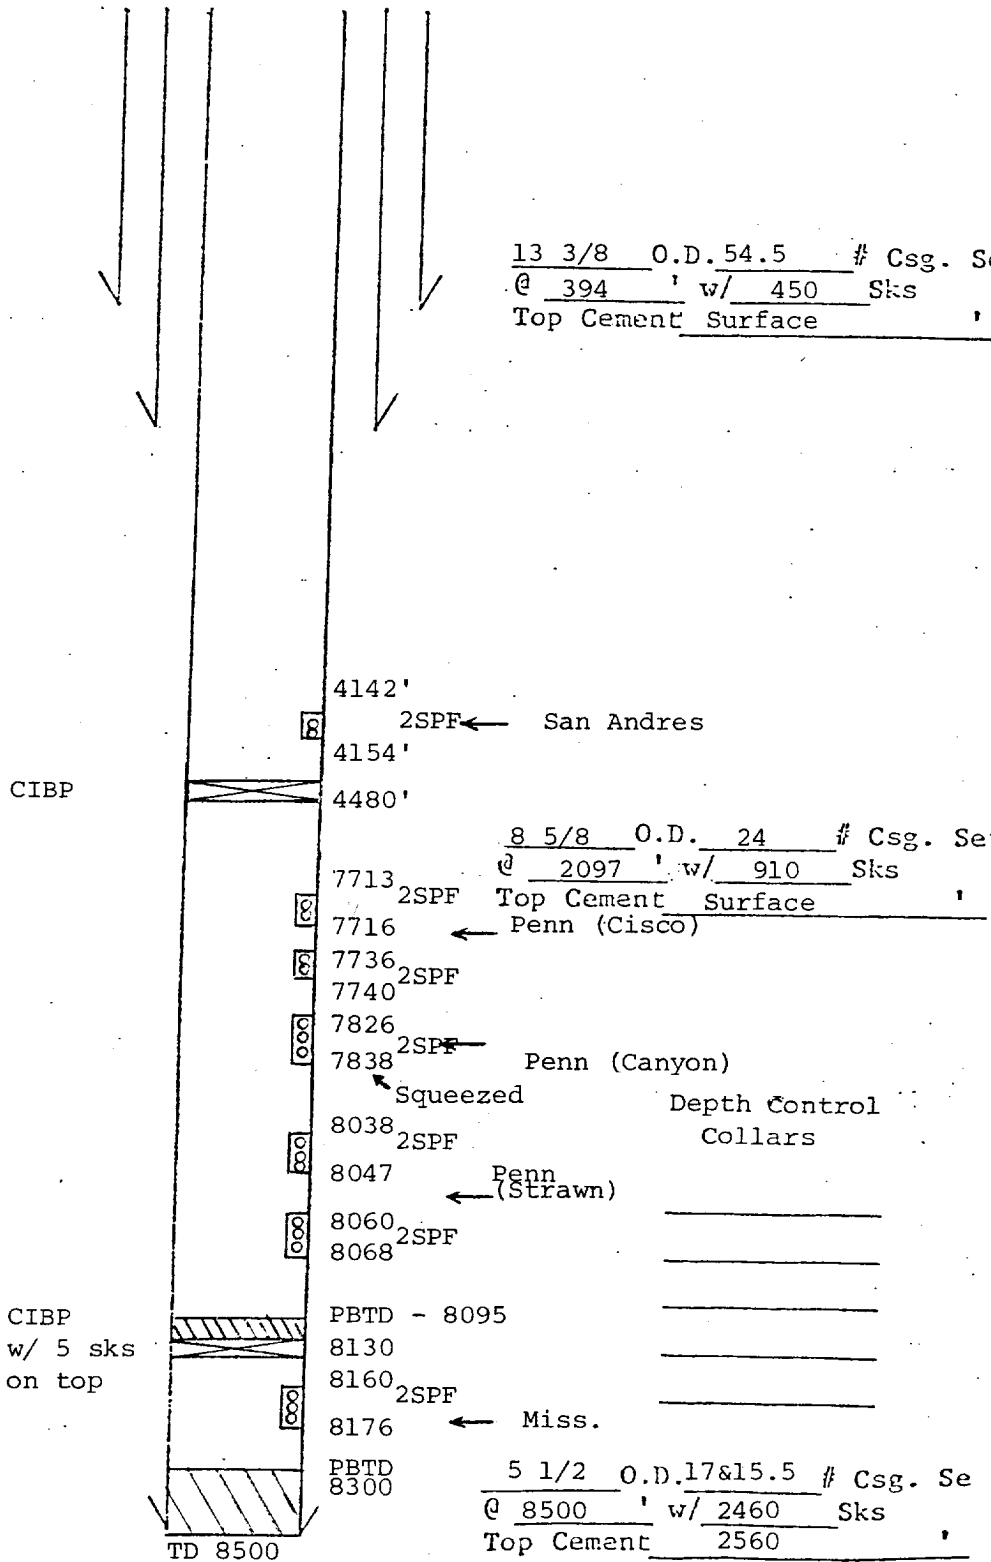

AFTER

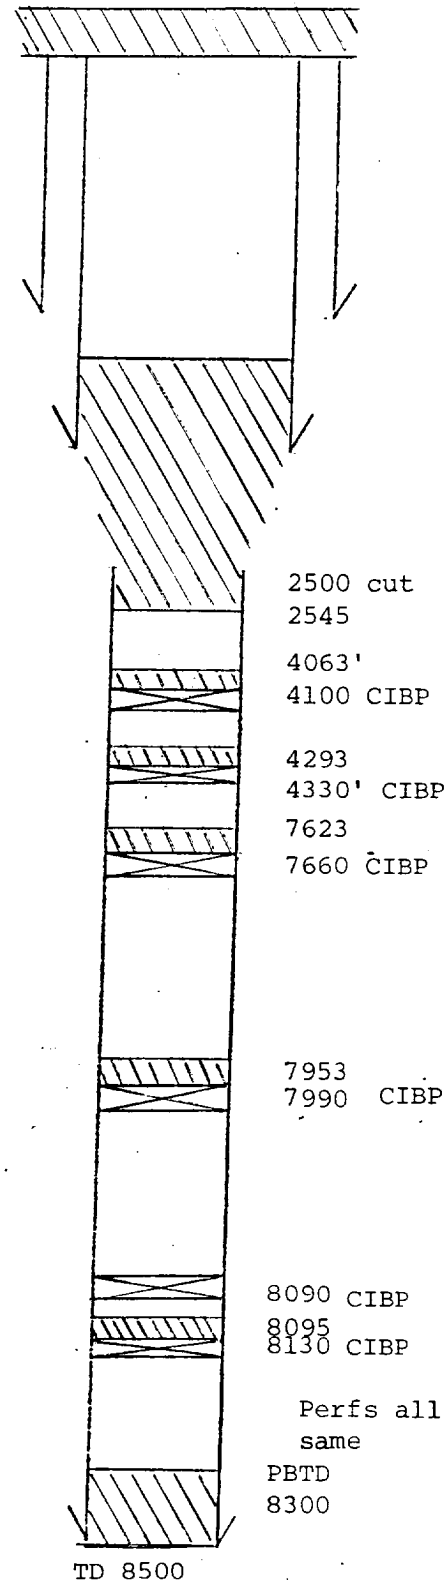

8300' P. B. T. D.