

DISTRICT I
P.O. Box 1980, Hobbs, NM 88240

DISTRICT II
P.O. Drawer DD, Artesia, NM 88210

DISTRICT III
1000 Rio Brazos Rd., Aztec, NM 87410

OIL CONSERVATION DIVISION

P.O. Box 2088
Santa Fe, New Mexico 87504-2088

WELL API NO. <u>30-025-00387</u>
5. Indicate Type of Lease STATE ☒ FEE ☐
6. State Oil & Gas Lease No. <u>B-9683</u>
7. Lease Name or Unit Agreement Name <u>Anderson Ranch Unit</u>
8. Well No. <u>No. 5</u>
9. Pool name or Wildcat <u>Anderson Ranch Wolfcamp</u>
10. Elevation (Show whether DF, RKB, RT, GR, etc.) <u>4308' DF</u>

SUNDRY NOTICES AND REPORTS ON WELLS
(DO NOT USE THIS FORM FOR PROPOSALS TO DRILL OR TO DEEPEN OR PLUG BACK TO A DIFFERENT RESERVOIR. USE "APPLICATION FOR PERMIT" (FORM C-101) FOR SUCH PROPOSALS.)

1. Type of Well: OIL WELL ☒ GAS WELL ☐ OTHER ☐	2. Name of Operator <u>Conoco Inc.</u>
3. Address of Operator <u>10 Dosta Drive West Midland, TX 79705</u>	4. Well Location Unit Letter <u>J</u> : <u>1980</u> Feet From The <u>S</u> Line and <u>1980</u> Feet From The <u>E</u> Line Section <u>11</u> Township <u>16S</u> Range <u>32E</u> NMPM <u>20a</u> County <u></u>
10. Elevation (Show whether DF, RKB, RT, GR, etc.) <u>4308' DF</u>	

11.

Check Appropriate Box to Indicate Nature of Notice, Report, or Other Data

NOTICE OF INTENTION TO:

PERFORM REMEDIAL WORK ☐ PLUG AND ABANDON ☒
TEMPORARILY ABANDON ☐ CHANGE PLANS ☐
PULL OR ALTER CASING ☐
OTHER: ☐

SUBSEQUENT REPORT OF:

REMEDIAL WORK ☐ ALTERING CASING ☐
COMMENCE DRILLING OPNS. ☐ PLUG AND ABANDONMENT ☐
CASING TEST AND CEMENT JOB ☐
OTHER: ☐

12. Describe Proposed or Completed Operations (Clearly state all pertinent details, and give pertinent dates, including estimated date of starting any proposed work) SEE RULE 1103.

We recommend the following procedure to plug & abandon Anderson Ranch Unit # 5 -

- 1) spot an 18 sack cement plug on CIBP at 960'
- 2) spot a 17 sack cement plug across intermediate being shoe from 4178' - 4280'
- 3) spot a 17 sack cement plug across top of salt from 1348' - 1450' ^{205 x 11 1/2" pipe}
- 4) perforate @ 580' and circulate 180 sacks cement to surface up 7" x 9 5/8" annulus
- 5) pump 165 sacks down 9 5/8" x 13 3/8" annulus.

I hereby certify that the information above is true and complete to the best of my knowledge and belief.

SIGNATURE Lish Cray for Juel Wasson TITLE Administrative Supervisor DATE 7-27-90
TYPE OR PRINT NAME _____ TELEPHONE NO. _____

(This space for State Use)


APPROVED BY [Signature] TITLE DISTRICT I SUPERVISOR DATE AUG - 1 1990
CONDITIONS OF APPROVAL, IF ANY:

THE COMPLETION MUST BE NOTIFIED 24 HOURS PRIOR TO THE BEGINNING OF LOGGING OPERATIONS FOR THE C-102 TO BE APPROVED.

Anderson Ranch Unit No. 5

* Proposed P&A *

1980' FSL = 1980' FEL
Unit J, Sec. 11, T-16S, R-32E
Elevation: 4308' DF
12' AGL

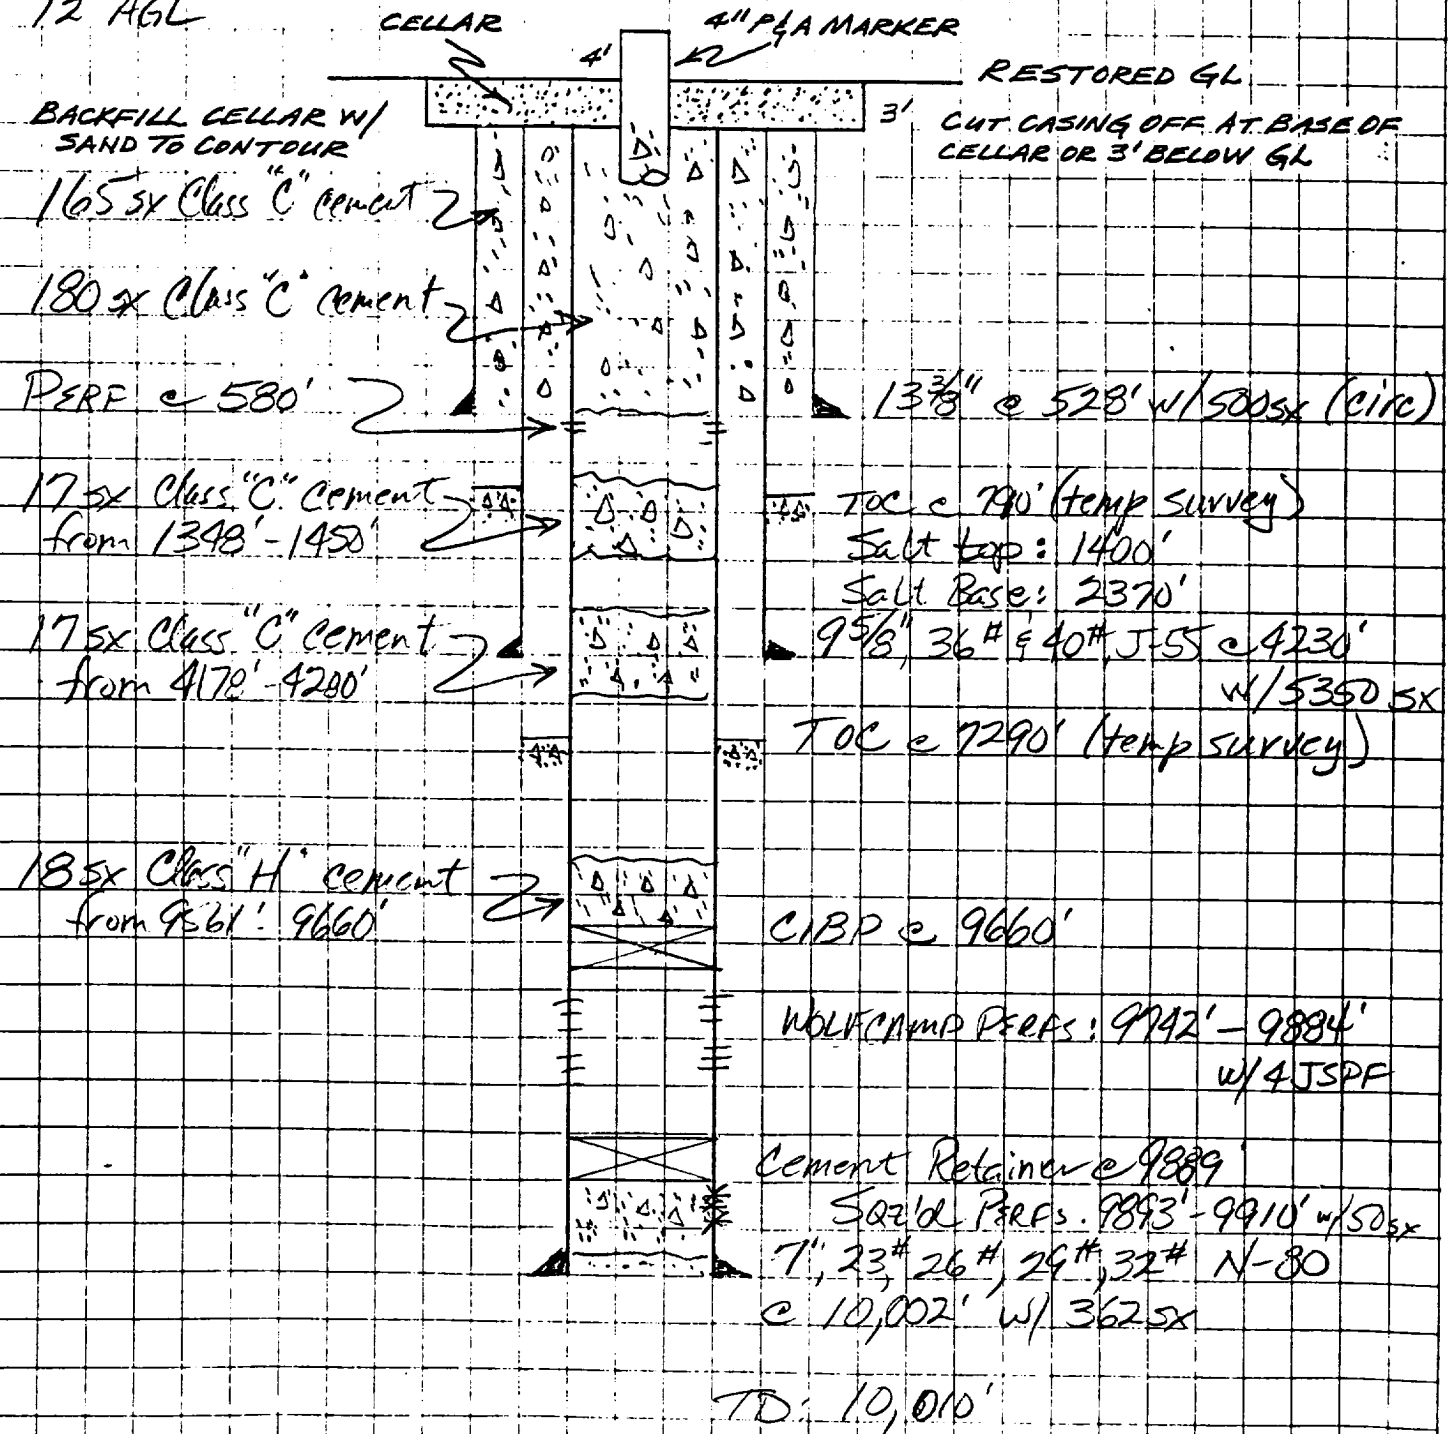

Conoco Inc.
Calculation Sheet

Job No.

Made By
Checked By
Date
Page

Title

Field
State