

Submit 3 Copies
to Appropriate
District Office

State of New Mexico
Energy, Minerals and Natural Resources Department

Form C-103
Revised 1-1-89

DISTRICT I
P.O. Box 1980, Hobbs, NM 88240

DISTRICT II
P.O. Drawer DD, Artesia, NM 88210

DISTRICT III
1000 Rio Brazos Rd., Aztec, NM 87410

OIL CONSERVATION DIVISION
P.O. Box 2088
Santa Fe, New Mexico 87504-2088

WELL API NO. 30-025-0058200
5. Indicate Type of Lease STATE ☒ FEE ☐
6. State Oil & Gas Lease No. B-155-5
7. Lease Name or Unit Agreement Name MCA Unit
8. Well No. 3
9. Pool name or Wildcat Maljamar G-SA

SUNDRY NOTICES AND REPORTS ON WELLS (DO NOT USE THIS FORM FOR PROPOSALS TO DRILL OR TO DEEPEN OR PLUG BACK TO A DIFFERENT RESERVOIR. USE "APPLICATION FOR PERMIT" (FORM C-101) FOR SUCH PROPOSALS.)	
1. Type of Well: OIL WELL ☐ GAS WELL ☐ OTHER ☐ Injection	
2. Name of Operator Conoco Inc.	
3. Address of Operator P.O. Box 460 - Hobbs, NM 88240	
4. Well Location Unit Letter D : 660' Feet From The North Line and 660 Feet From The West Line Section 16 Township 17S Range 32E NMPM Lea County	
10. Elevation (Show whether DF, RKB, RT, GR, etc.) 4053' DF	

11. Check Appropriate Box to Indicate Nature of Notice, Report, or Other Data

NOTICE OF INTENTION TO:

PERFORM REMEDIAL WORK ☐ PLUG AND ABANDON ☒
TEMPORARILY ABANDON ☐ CHANGE PLANS ☐
PULL OR ALTER CASING ☐
OTHER: ☐

SUBSEQUENT REPORT OF:

REMEDIAL WORK ☐ ALTERING CASING ☐
COMMENCE DRILLING OPNS. ☐ PLUG AND ABANDONMENT ☐
CASING TEST AND CEMENT JOB ☐
OTHER: ☐

12. Describe Proposed or Completed Operations (Clearly state all pertinent details, and give pertinent dates, including estimated date of starting any proposed work) SEE RULE 1103.

1. Back flow well. MIRU, ND Wellhead and NU BOP.
2. Release Baker TSN packer. Abandon open hole completion. Set cement retainer at 3500'. Pump 105 sx cement through retainer. Sting out of retainer and dump 25 sx on top of retainer from 3375-3500'. Displace cement PU and circ. hole w/drilling mud.
3. Perf. production casing @ 930'. Cmt surf. csg. x prod. csg. annulus from 0-930'. Establish an inj. rate through perfs. and circ. up through annulus w/drilling mud. Pump 255 sx cmt, 14 bbls in annulus and 35 bbls in 7" csg.
4. Cmt surface casing annulus by pumping 25 sx of cmt down 8 5/8" x 10" annulus. Cut casing strings 3' below ground level. Erect an abandonment marker.

For further technical info. contact Henry David 397-5894.

I hereby certify that the information above is true and complete to the best of my knowledge and belief.

SIGNATURE W.W. Baker TITLE Administrative Supervisor DATE July 31, 1989

TYPE OR PRINT NAME

TELEPHONE NO.

(This space for State Use)

ORIGINAL SIGNED BY JERRY SEXTON
DISTRICT I SUPERVISOR


APPROVED BY

THE COMMISSION MUST BE NOTIFIED 24
HOURS PRIOR TO THE BEGINNING OF
PLUGGING OPERATIONS FOR THE C-103
TO BE APPROVED.

CONDITIONS OF APPROVAL, IF ANY:

AUG 4 1989

MCA No. 3 PROPOSED WELLBORE

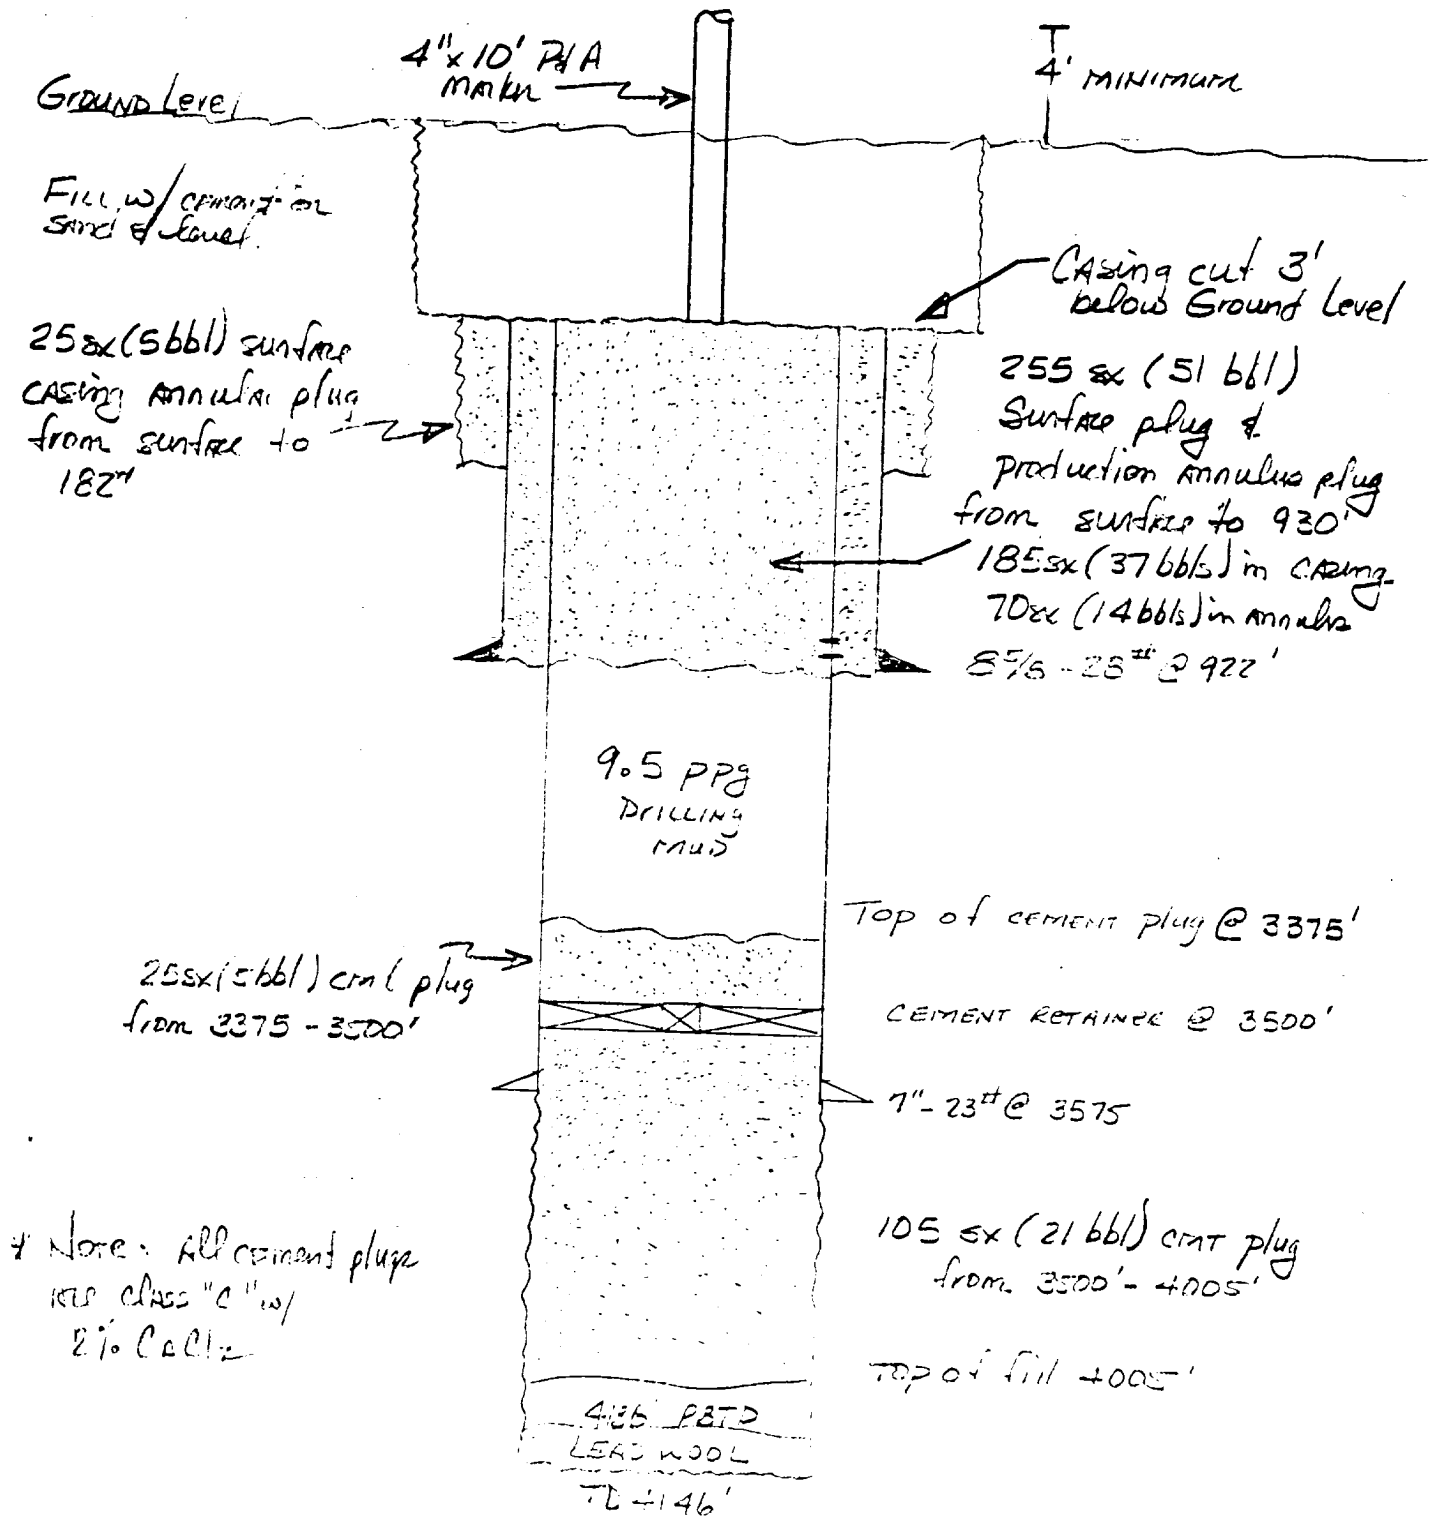

10/10/00

5/10/01

PROPOSED WELLBORE