

UNITED STATES
DEPARTMENT OF THE INTERIOR
BUREAU OF LAND MANAGEMENT

M. Oil & Gas Division
625 N. French Dr.
Hobbs, NM 88241

FORM APPROVED
OMB No. 1004-0135
Expires July 31, 1996

SUNDRY NOTICES AND REPORTS ON WELLS

Do not use this form for proposals to drill or to re-enter an abandoned well. Use Form 3160-3 (APD) for such proposals.

SUBMIT IN TRIPLICATE - Other Instructions on reverse side

1. Type of Well
☐ Oil Well ☐ Gas Well ☒ Other Injection

2. Name of Operator
Conoco, Inc.

3a. Address
10 Desta Dr. Ste. 100W Midland, TX

3b. Phone No. (include area code)
915-686-5580

4. Location of Well (Footage, Sec., T., R., M., or Survey Description)
Un. Ltr. N, 660' FSL & 1980' FWL
Section 22, T-17S, R-32E

Lease Serial No.

LC 029509B

6. If Indian, Allottee or Tribe Name

7. If Unit or CA/Agreement, Name and/or No.

8. Well Name and No.

M.C.A. #87

9. API Well No.

30-025-00626

10. Field and Pool, or Exploratory Area

Maljamar GB-SA

11. County or Parish, State

Lea County, NM

12. CHECK APPROPRIATE BOX(ES) TO INDICATE NATURE OF NOTICE, REPORT, OR OTHER DATA

TYPE OF SUBMISSION	TYPE OF ACTION				
<input checked="" type="checkbox"/> Notice of Intent	<input type="checkbox"/> Acidize	<input type="checkbox"/> Deepen	<input type="checkbox"/> Production (Start/Resume)	<input type="checkbox"/> Water Shut-Off	
<input type="checkbox"/> Subsequent Report	<input type="checkbox"/> Alter Casing	<input type="checkbox"/> Fracture Treat	<input type="checkbox"/> Reclamation	<input type="checkbox"/> Well Integrity	
<input type="checkbox"/> Final Abandonment Notice	<input type="checkbox"/> Casing Repair	<input type="checkbox"/> New Construction	<input type="checkbox"/> Recomplete	<input type="checkbox"/> Other	
	<input type="checkbox"/> Change Plans	<input checked="" type="checkbox"/> Plug and Abandon	<input type="checkbox"/> Temporarily Abandon		
	<input type="checkbox"/> Convert to Injection	<input type="checkbox"/> Plug Back	<input type="checkbox"/> Water Disposal		

13. Describe Proposed or Completed Operation (clearly state all pertinent details, including estimated starting date of any proposed work and approximate duration thereof. If the proposal is to deepen directionally or recompleat horizontally, give subsurface locations and measured and true vertical depths of all pertinent markers and zones. Attach the Bond under which the work will be performed or provide the Bond No. on file with BLM/BIA. Required subsequent reports shall be filed within 30 day following completion of the involved operations. If the operation results in a multiple completion or recompleat in a new interval, a Form 3160-4 shall be filed once testing has been completed. Final Abandonment Notices shall be filed only after all requirements, including reclamation, have been completed, and the operator has determined that the site is ready for final inspection.)

1. Set a cement retainer at 3225'. Squeeze 35 sxs cement into 3" liner.
2. Circulate the hole with gelled brine mud.
3. Spot 25 sxs cement plug 2000'-2360'.
4. Cut and pull the 4 1/2" casing at 1500'. Spot a 25 sxs cement stub plug 1400'-1600'.
5. Perforate the 7" casing at 900'. Set a cement retainer at 800' and squeeze 40 sxs cement thru perfs at 900'.
6. Perforate the 7" casing at 300'. Circulate 125 sxs cement thru perfs at 300' and fill hole to surface.
7. Install dryhole marker and clear location.

14. I hereby certify that the foregoing is true and correct

Name (Printed/Typed)

Reesa Wilkes

Signature

Reesa Wilkes

Title

Sr. Staff Regulatory Assistant

Date

4-11-00

THIS SPACE FOR FEDERAL OR STATE OFFICE USE

Approved by

Alexis C. Swoboda

Title

REGULATORY ENGINEER

Conditions of approval, if any, are attached. Approval of this notice does not warrant or certify that the applicant holds legal or equitable title to those rights in the subject lease which would entitle the applicant to conduct operations thereon.

Office


Title 18 U.S.C. Section 1001, makes it a crime for any person knowingly and willfully to make to any department or agency of the United States any false, fictitious or fraudulent statements or representations as to any matter within its jurisdiction.

(Instructions on reverse) Distrib: BLM(6), OGD(1), SHEAR, POWCA, Cost Asst, FILE ROOM

CURRENT WELLBORE

3/29/00

Elev. = 4002'

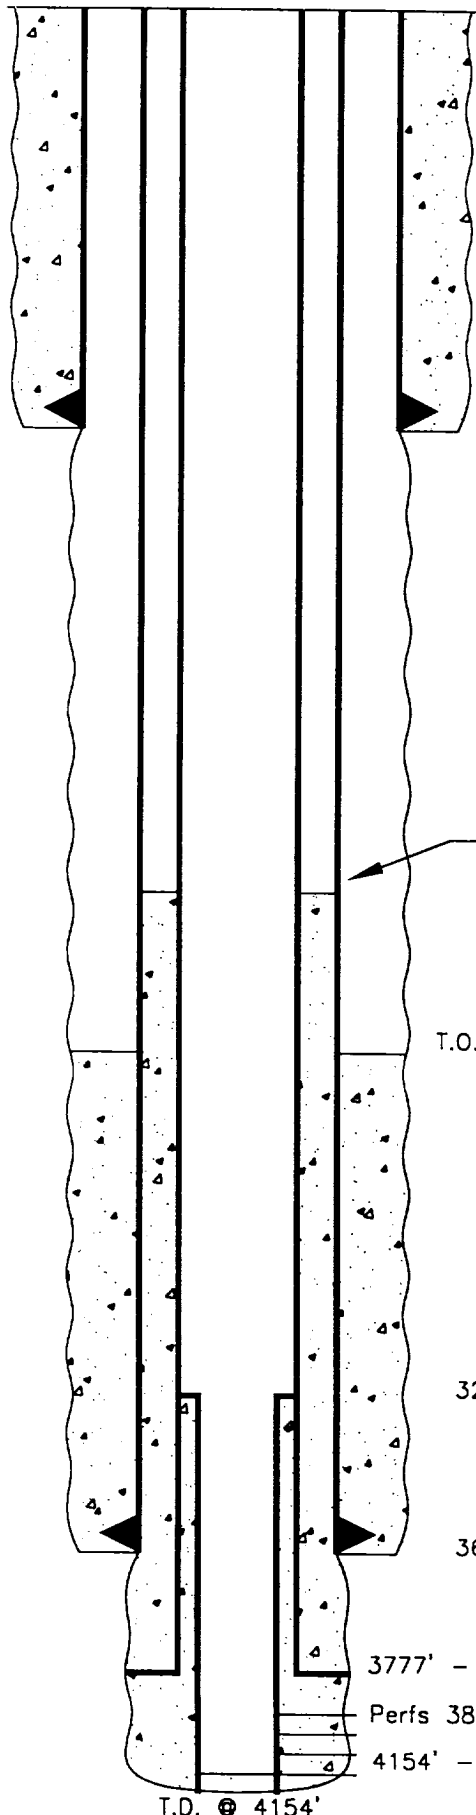

53' - 12 3/4" Casing. Cemented w/25sxs.

T.O.C. @ 1800'

T.O.C. @ 2500'

3275' - Top of 3" Fiberglass Liner

3606' - 7", 20#, Casing. Cemented w/250 sxs

3777' - 4 1/2", 9.5#, CEMENTED W/275 SXS

Perfs 3830'-4110'

4154' - 3" Fiberglass Liner
Cemented with 140 sxs
Shoe squeezed with 100 sxs


T.D. @ 4154'

CONOCO, INC.
M.C.A. Unit #87
660' FSL & 1980' FWL
Sec. 22, T-17S, R-32E
Lea County, NM

PROPOSED PLUG AND ABANDONMENT

3/29/00

Elev. = 4002'

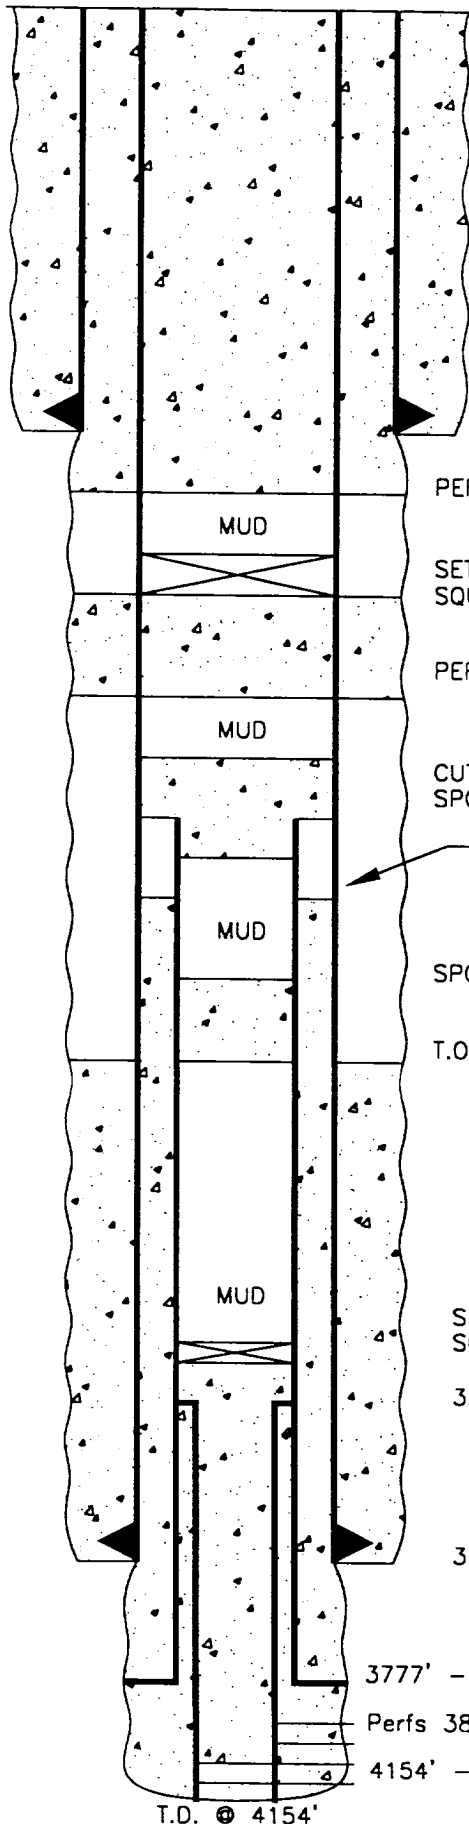

CIRCULATE 125 SXS CEMENT THRU PERFS AT 300'
AND FILL HOLE TO SURFACE

53' - 12 3/4" Casing. Cemented w/25sxs.

PERFORATE THE 7" CASING AT 300'

SET CEMENT RETAINER AT 800'
SQUEEZE 40 SXS CEMENT THRU PERFS AT 900'

PERFORATE THE 7" CASING AT 900'

CUT AND PULL 4 1/2" CASING AT 1500'
SPOT 25 SXS CEMENT PLUG 1400'-1600'

T.O.C. @ 1800'

SPOT 25 SXS CEMENT PLUG 2000'-2360'

T.O.C. @ 2500'

SET A CEMENT RETAINER AT 3225'
SQUEEZE 35 SXS CEMENT INTO LINER

3275' - Top of 3" Fiberglass Liner

3606' - 7", 20#, Casing. Cemented w/250 sxs

3777' - 4 1/2", 9.5#, CEMENTED W/275 SXS

Perfs 3830'-4110'

4154' - 3" Fiberglass Liner
Cemented with 140 sxs
Shoe squeezed with 100 sxs

T.D. @ 4154'

CONOCO, INC.

M.C.A. Unit #87

660' FSL & 1980' FWL

Sec. 22, T-17S, R-32E

Lea County, NM