

UNITED STATES
DEPARTMENT OF THE INTERIOR
BUREAU OF LAND MANAGEMENT

N.M. Cons. Division
1625 N. French Dr.
Hobbs, NM 88240
STAMP APPROVED
OMB No. 1004-0135
Expires July 31, 1996

SUNDRY NOTICES AND REPORTS ON WELLS

Do not use this form for proposals to drill or to re-enter an abandoned well. Use Form 3160-3 (APD) for such proposals.

SUBMIT IN TRIPLICATE - Other Instructions on reverse side

1. Type of Well <input checked="" type="checkbox"/> Oil Well <input type="checkbox"/> Gas Well <input type="checkbox"/> Other		6. If Indian, Allottee or Tribe Name
2. Name of Operator Conoco, Inc.		7. If Unit or CA/Agreement, Name and/or No.
3a. Address 10 Desta Dr. St. 100W Midland TX	3b. Phone No. (include area code) 79705 915-686-5400	8. Well Name and No. M.C.A. Unit #32
4. Location of Well (Footage, Sec., T., R., M., or Survey Description) Un. Ltr. "C", 660' FNL & 1980' FWL Section 23, T-17S, R-32E		9. API Well No. 30-025-00652
		10. Field and Pool, or Exploratory Area Maljamar GB-SA
		11. County or Parish, State Lea County, New Mexico

12. CHECK APPROPRIATE BOX(ES) TO INDICATE NATURE OF NOTICE, REPORT, OR OTHER DATA

TYPE OF SUBMISSION	TYPE OF ACTION			
<input checked="" type="checkbox"/> Notice of Intent	<input type="checkbox"/> Acidize	<input type="checkbox"/> Deepen	<input type="checkbox"/> Production (Start/Resume)	<input type="checkbox"/> Water Shut-Off
<input type="checkbox"/> Subsequent Report	<input type="checkbox"/> Alter Casing	<input type="checkbox"/> Fracture Treat	<input type="checkbox"/> Reclamation	<input type="checkbox"/> Well Integrity
<input type="checkbox"/> Final Abandonment Notice	<input type="checkbox"/> Casing Repair	<input type="checkbox"/> New Construction	<input type="checkbox"/> Recomplete	<input type="checkbox"/> Other _____
	<input type="checkbox"/> Change Plans	<input checked="" type="checkbox"/> Plug and Abandon	<input type="checkbox"/> Temporarily Abandon	
	<input type="checkbox"/> Convert to Injection	<input type="checkbox"/> Plug Back	<input type="checkbox"/> Water Disposal	

13. Describe Proposed or Completed Operation (clearly state all pertinent details, including estimated starting date of any proposed work and approximate duration thereof. If the proposal is to deepen directionally or recompleat horizontally, give subsurface locations and measured and true vertical depths of all pertinent markers and zones. Attach the Bond under which the work will be performed or provide the Bond No. on file with BLM/BIA. Required subsequent reports shall be filed within 30 day following completion of the involved operations. If the operation results in a multiple completion or recompleat in a new interval, a Form 3160-4 shall be filed once testing has been completed. Final Abandonment Notices shall be filed only after all requirements, including reclamation, have been completed, and the operator has determined that the site is ready for final inspection.)

1. Set a C.I.B.P. at 3500'. Circulate the hole with gelled brine mud.
2. Spot 25 sxs cement on top of C.I.B.P. at 3500'.
3. Spot 25 sxs cement 2050'-2300'. Tag plug.
4. Spot 25 sxs cement 800'-1050'. Tag plug.
5. Perforate the 5 1/2" casing at 300'.
6. Circulate 100 sxs cement thru perfs at 300' to fill hole to surface.
7. Install dryhole marker and clear location.

14. I hereby certify that the foregoing is true and correct	
Name (Printed/Typed) Reesa R. Wilkes	Title Sr. Staff Regulatory Assistant
Signature Reesa Wilkes	Date 8-16-00

THIS SPACE FOR FEDERAL OR STATE OFFICE USE

Approved by (ORIG. SGD.) ALEXIS C. SWOODE	Title PETROLEUM ENGINEER	Date AUG 21 2000
Conditions of approval, if any, are attached. Approval of this notice does not warrant or certify that the applicant holds legal or equitable title to those rights in the subject lease which would entitle the applicant to conduct operations thereon.		
Office		


Title 18 U.S.C. Section 1001, makes it a crime for any person knowingly and willfully to make to any department or agency of the United States any false, fictitious or fraudulent statements or representations as to any matter within its jurisdiction.

(Instructions on reverse) Rm (14) ORN (1) SHEAR PHARA POST ASST JILL DMM

CURRENT WELLBORE

8/3/00

Elev. = 4031' GL +3' KB

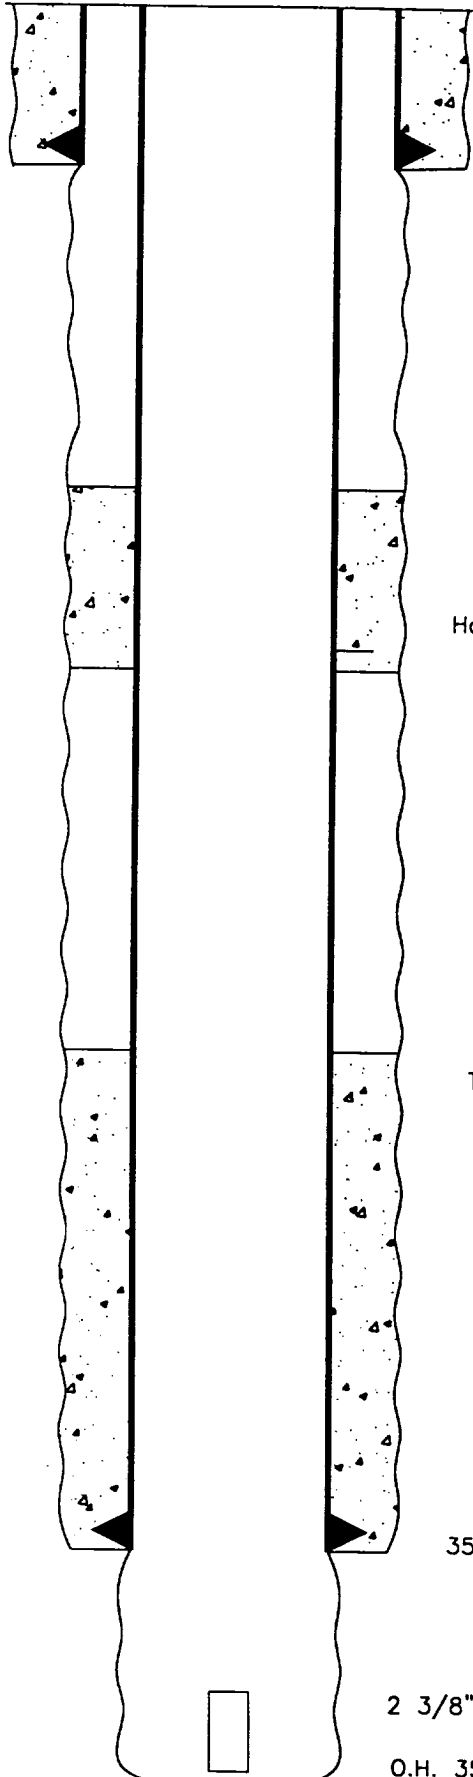

20' - 8 " Casing. Cemented w/25 sxs. Circ. to Surface.

Hole in Csg. at 1300'. Sqz'd w/250 sxs cmt. 9/70

T.O.C. @ 2200'

3548' - 5 1/2", 14#, Casing. Cemented w/200 sxs

2 3/8" Tbg. Fish 3880'-4050'

O.H. 3548'-4110'

T.D. @ 4110'

CONOCO, INC.

M.C.A. Unit #32

660' FNL & 1980' FWL


Sec. 23, T-17S, R-32E

Lea County, NM

PROPOSED PLUG AND ABANDONMENT

8/3/00

Elev. = 4031' GL +3' KB

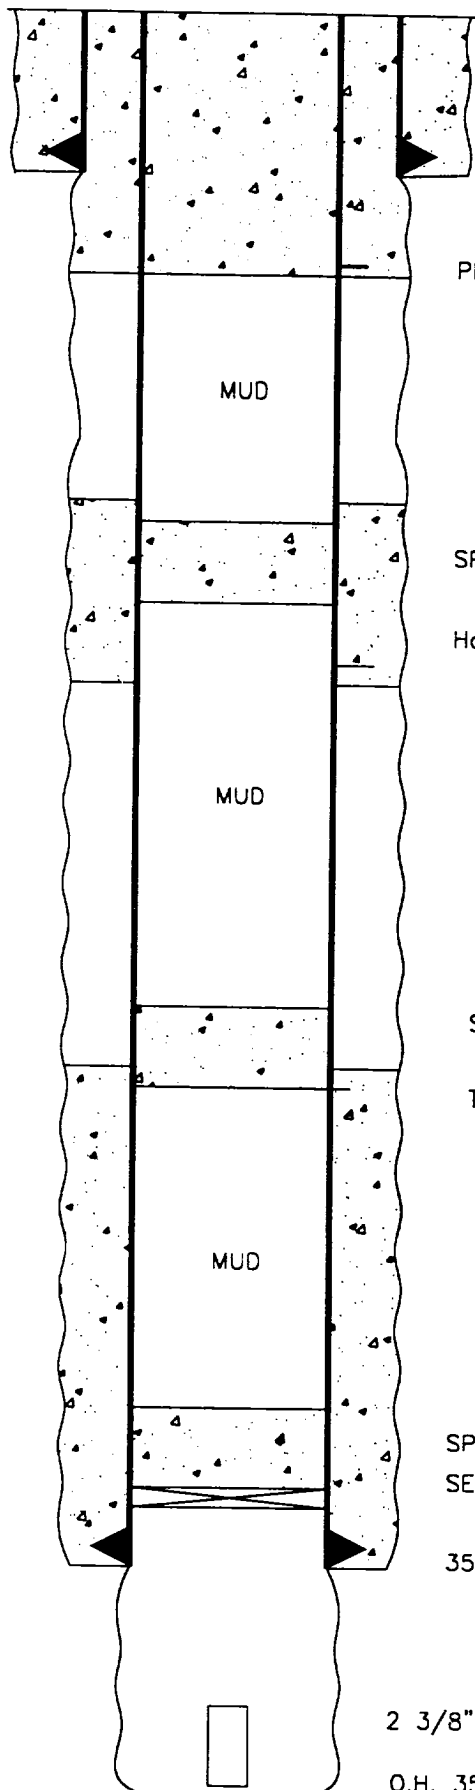

CIRCULATE 100 SXS CEMENT THRU PERFS AT 300'
TO FILL HOLE TO SURFACE

20' - 8 " Casing. Cemented w/25 sxs. Circ. to Surface.

PERFORATE THE 5 1/2" CASING AT 300'

SPOT 25 SXS CEMENT 800'-1050'

Hole in Csg. at 1300'. Sqz'd w/250 sxs cmt. 9/70

SPOT 25 SXS CEMENT 2050'-2300'

T.O.C. @ 2200'

SPOT 25 SXS CEMENT ON CIBP AT 3500'
SET A C.I.B.P. AT 3500'

3548' - 5 1/2", 14#, Casing. Cemented w/200 sxs

2 3/8" Tbg. Fish 3880'-4050'

O.H. 3548'-4110'

T.D. @ 4110'

CONOCO, INC.

M.C.A. Unit #32

660' FNL & 1980' FWL

Sec. 23, T-17S, R-32E

Lea County, NM