

UNITED STATES  
DEPARTMENT OF THE INTERIOR  
BUREAU OF LAND MANAGEMENT

N M Oil Co  
P 1980  
Hobbs NM 88241

FORM APPROVED  
Budget Bureau No. 1004-0135  
Expires: March 31, 1993

**SUNDRY NOTICES AND REPORTS ON WELLS**

Do not use this form for proposals to drill or to deepen or reentry to a different reservoir.  
Use "APPLICATION FOR PERMIT—" for such proposals

**SUBMIT IN TRIPLICATE**

1. Type of Well

☒ Oil Well ☐ Gas Well ☐ Other

2. Name of Operator

CONOCO INC.

3. Address and Telephone No.

10 DESTA DR. STE. 100W, MIDLAND, TX. 79705-4500 (915) 686-5424

4. Location of Well (Footage, Sec., T., R., M., or Survey Description)

660' FSL & FWL, Sec. 29, T-17S, R-32E

5. Lease Designation and Serial No.

LC 029410A

6. If Indian, Allottee or Tribe Name

7. If Unit or CA, Agreement Designation

MCA Unit

8. Well Name and No.

#214

9. API Well No.

30-025-00756

10. Field and Pool, or Exploratory Area

Maljamar Grayburg/SA

11. County or Parish, State

Lea, NM

**CHECK APPROPRIATE BOX(S) TO INDICATE NATURE OF NOTICE, REPORT, OR OTHER DATA**

TYPE OF SUBMISSION

- ☒ Notice of Intent  
☐ Subsequent Repon  
☐ Final Abandonment Notice

TYPE OF ACTION

- ☒ Abandonment  
☐ Recompletion  
☐ Plugging Back  
☐ Casing Repair  
☐ Altering Casing  
☐ Other

- ☐ Change of Plans  
☐ New Construction  
☐ Non-Routine Fracuring  
☐ Water Shut-Off  
☐ Conversion to Injection  
☐ Dispose Water

(Note: Repon results of multiple completion on well completion or recompletion report and log form.)

13. Describe Proposed or Completed Operations (Clearly state all pertinent details, and give pertinent dates, including estimated date of starting any proposed work. If well is directionally drilled, give subsurface locations and measured and true vertical depths for all markers and zones pertinent to this work.)\*

It is proposed to plug and abandon this well according to the following procedure and attached diagrams:

1. Pull RBP from 3210'.
2. Set CIBP @ 3475' and dump bail 35' cement on top..
3. Set cement retainer @ 3200' and squeeze 100 sxs cement into casing leak
4. Pressure test casing above cmeent retainer.
5. Circulate hole with mud.
6. Perforate 7" casing at 110'.
7. Set cement retainer @ 850' and squeeze perforations with 100 sxs cement.

RECEIVED  
1991 SEP - 3 P 10: 28  
BUREAU OF LAND MGMT.  
ROSSELL OFFICE

14. I hereby certify that the foregoing is true and correct

Signed

Jerry W. Hoover

Title Sr. Conservation Coordinator

Date 9/2/97

(This space for Federal or State office use)

DAVID R. GLASS

Title

PETROLEUM ENGINEER

Date

SEP 04 1997

Approved by  
Conditions of approval if any:

SEE ATTACHED FOR  
CONDITIONS OF APPROVAL


Title 18, U.S.C. Section 1001, makes it a crime for any person knowingly and willfully to make to any department or agency of the United States any false, fictitious or fraudulent statements or representations as to any matter within its jurisdiction.

\*See Instruction on Reverse Side

# CURRENT WELLBORE

8/4/97

Elev. = 4091' D.F.

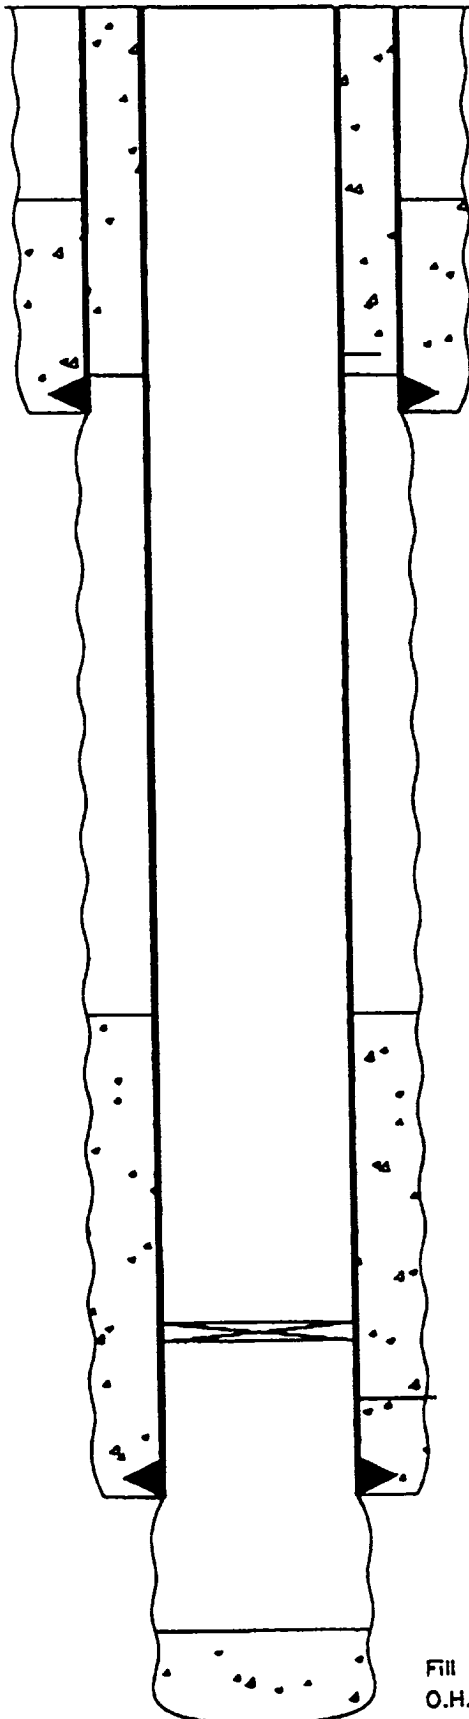

Perforated 7" @ 900'. Sqz'd 250 sxs cement between 7" & 8 5/8"  
1050' - 8 5/8" Casing. Cemented w/50sxs.

T.O.C. @ 2050' (EST.)

R.B.P. @ 3210'

Hole in Casing @ 3310'

3546' - 7", 20#. Casing. Cemented w/100 sxs

Fill @ 3990'  
O.H. 3546'-4165'


T.D. @ 4165'

CONOCO, INC.
M.C.A. Unit #214
660' FSL & 660' FWL
Sec. 29, T-17S, R-32E
Lea County, NM

# PROPOSED PLUG AND ABANDONMENT

8/4/97

Elev. = 4091' D.F.

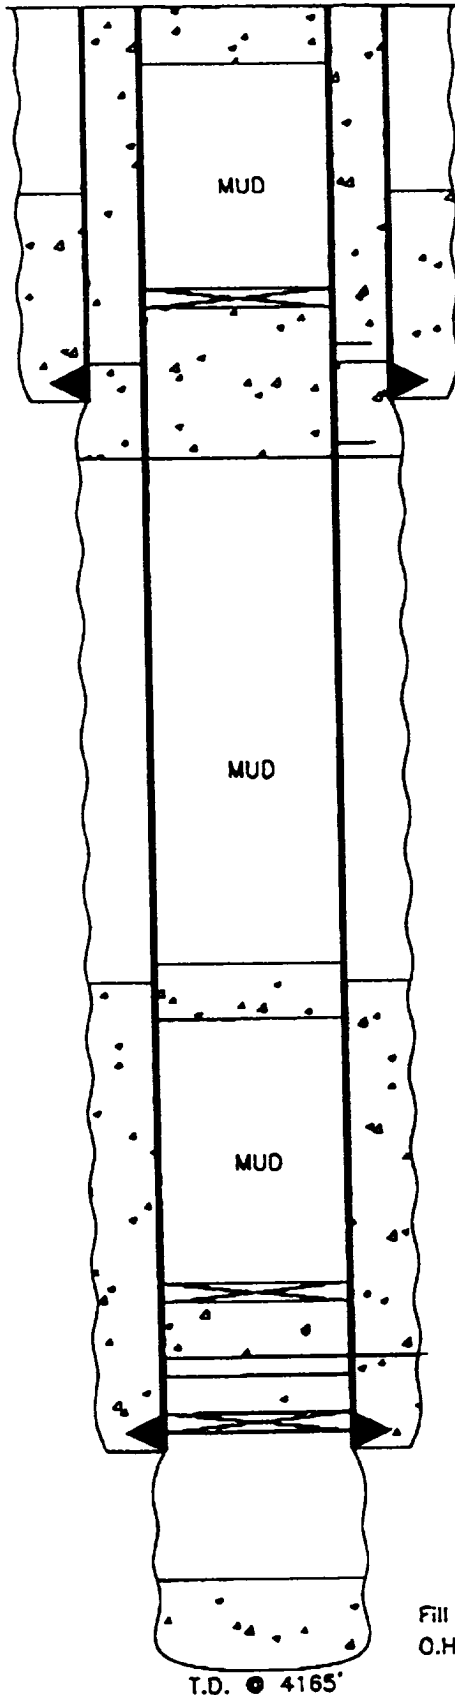

SPOT 10 SXS SURFACE CEMENT PLUG

CEMENT RETAINER @ 850'

SQUEEZE 100 SXS CEMENT THRU PERFS @ 1100'

Perforated 7" @ 900'. Sqz'd 250 sxs cement between 7" & 8 5/8"

1050' - 8 5/8" Casing. Cemented w/50sxs.

PERFORATE 7" CSG. @ 1100'

SPOT 25 SXS CEMENT 1950'-2100'  
T.O.C. @ 2050' (EST.)

CEMENT RETAINER @ 3200'  
SQUEEZE HOLE IN CASING W/100 SXS CEMENT

Hole in Casing @ 3310'

C.I.B.P. @ 3475' W/35' CEMENT ON TOP

3546' - 7", 20#. Casing. Cemented w/100 sxs

Fill @ 3990'  
O.H. 3546'-4165'

T.D. @ 4165'

CONOCO, INC.

M.C.A. Unit #214

660' FSL & 660' FWL

Sec. 29, T-17S, R-32E

Lea County, NM