

UNITED STATES
DEPARTMENT OF THE INTERIOR
BUREAU OF LAND MANAGEMENT

1625 N. French Drive
Hobbs, NM 88240

FORM APPROVED
OMB No. 1004-0135
Expires July 31, 1996

SUNDRY NOTICES AND REPORTS ON WELLS
Do not use this form for proposals to drill or to re-enter an abandoned well. Use Form 3160-3 (APD) for such proposals.

SUBMIT IN TRIPLICATE - Other instructions on reverse side

1. Type of Well
☒ Oil Well ☐ Gas Well ☐ Other

2. Name of Operator
Conoco, Inc.

3a. Address
10 Desta Dr. St. 100W Midland, TX
3b. Phone No. (include area code)
915-686-5580

4. Location of Well (Footage, Sec., T., R., M., or Survey Description)
UL-M, 660' FSL & FWL
Sec. 20, T-17S, R-32E

5. Lease Serial No.
LC029405B

6. If Indian, Allottee or Tribe Name

7. Unit or Co. Agreement, Name and/or No.
M.C.A. Unit #98

8. Well Name and No.
M.C.A. Unit #98

9. API Well No.
30-025-08069

10. Field and Pool, or Exploratory Area
Maljamr GB-SA

11. County or Parish, State
Lea County, NM

12. CHECK APPROPRIATE BOX(ES) TO INDICATE NATURE OF NOTICE, REPORT, OR OTHER DATA

TYPE OF SUBMISSION	TYPE OF ACTION			
<input checked="" type="checkbox"/> Notice of Intent	<input type="checkbox"/> Acidize	<input type="checkbox"/> Deepen	<input type="checkbox"/> Production (Start/Resume)	<input type="checkbox"/> Water Shut-Off
<input type="checkbox"/> Subsequent Report	<input type="checkbox"/> Alter Casing	<input type="checkbox"/> Fracture Treat	<input type="checkbox"/> Reclamation	<input type="checkbox"/> Well Integrity
<input type="checkbox"/> Final Abandonment Notice	<input type="checkbox"/> Casing Repair	<input type="checkbox"/> New Construction	<input type="checkbox"/> Recomplete	<input type="checkbox"/> Other
	<input type="checkbox"/> Change Plans	<input checked="" type="checkbox"/> Plug and Abandon	<input type="checkbox"/> Temporarily Abandon	
	<input type="checkbox"/> Convert to Injection	<input type="checkbox"/> Plug Back	<input type="checkbox"/> Water Disposal	

13. Describe Proposed or Completed Operation (clearly state all pertinent details, including estimated starting date of any proposed work and approximate duration thereof. If the proposal is to deepen directionally or recompleate horizontally, give subsurface locations and measured and true vertical depths of all pertinent markers and zones. Attach the Bond under which the work will be performed or provide the Bond No. on file with BLM/BIA. Required subsequent reports shall be filed within 30 day following completion of the involved operations. If the operation results in a multiple completion or recompleation in a new interval, a Form 3160-4 shall be filed once testing has been completed. Final Abandonment Notices shall be filed only after all requirements, including reclamation, have been completed, and the operator has determined that the site is ready for final inspection.)

1. Spot 35' of cement on top of R.B.P. at 3150'.
2. Circulate hole with gelled brine mud.
3. Spot 25 sxs of cement 1855'-2000'. TAG
4. Perforate the 7" casing at 810'.
5. Circulate 225 sxs of cement thru perfs at 810' and fill the 8 5/8" and 7" casings to surface.
6. Install a dryhole marker and clear location.

14. I hereby certify that the foregoing is true and correct
Name (Printed/Typed)

Title
Field Supervisor

Signature

Date
9-20-99

THIS SPACE FOR FEDERAL OR STATE OFFICE USE

Approved by

(ORIG. SGD.) ALEXIS C. SWOBODA

Title
PETROLEUM ENGINEER

Date
SEP 23 1999

Conditions of approval, if any, are attached. Approval of this notice does not warrant or certify that the applicant holds legal or equitable title to those rights in the subject lease which would entitle the applicant to conduct operations thereon.

Title 18 U.S.C. Section 1001, makes it a crime for any person knowingly and willfully to make to any department or agency of the United States any false, fictitious or fraudulent statements or representations as to any matter within its jurisdiction.


(Instructions on reverse)

GWW

CURRENT WELLBORE

9/16/99

Elev. = 3953' GL +3' KB

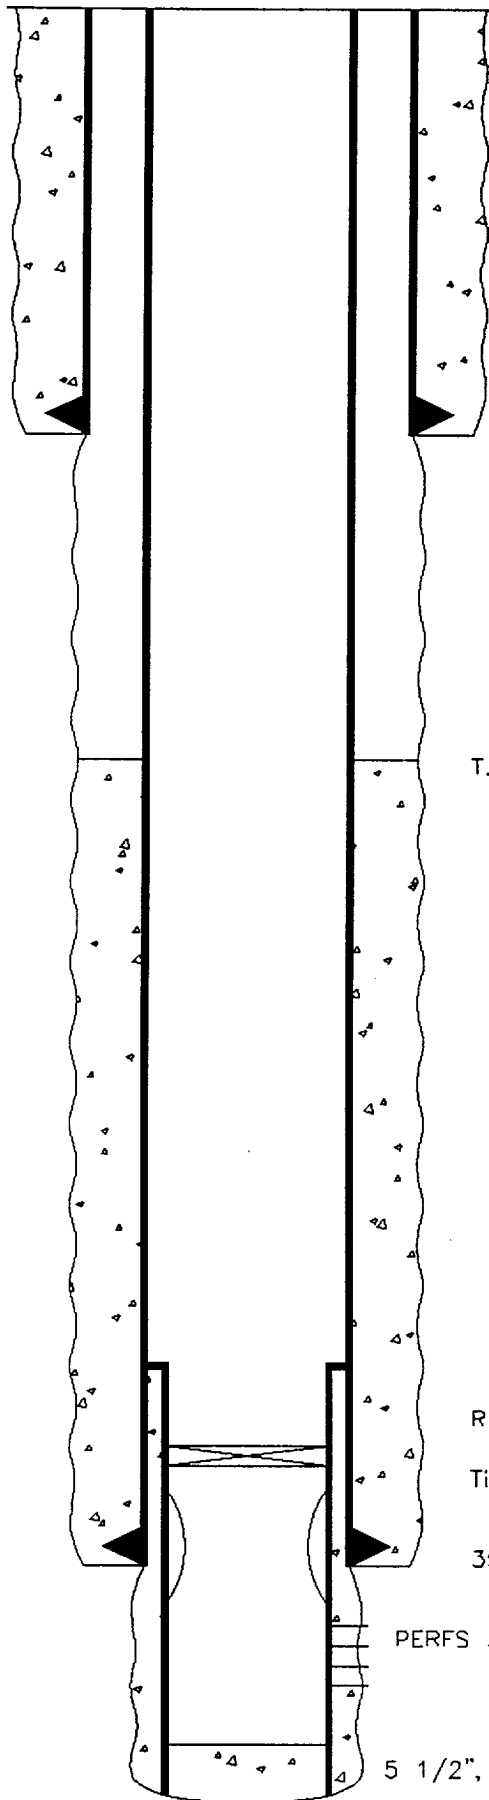

760' - 8 5/8" Casing. Cemented w/50 sxs.

T.O.C. @ 1800'

R.B.P. @ 3150'

Tight spot in 5 1/2" liner 3168'-3664'

3562' - 7", 20#, Casing. Cemented w/150 sxs

PERFS 3690'-4000'

5 1/2", 15.5#, LINER 2868'-4013', CEMENTED
w/190 SXS

T.D. @ 4013'

CONOCO, INC.

M.C.A. Unit # 98

660' FSL & 660' FWL


Sec. 20, T-17S, R-32E

Lea County, NM

PROPOSED PLUG AND ABANDONMENT

9/16/99

Elev. = 3953' GL +3' KB

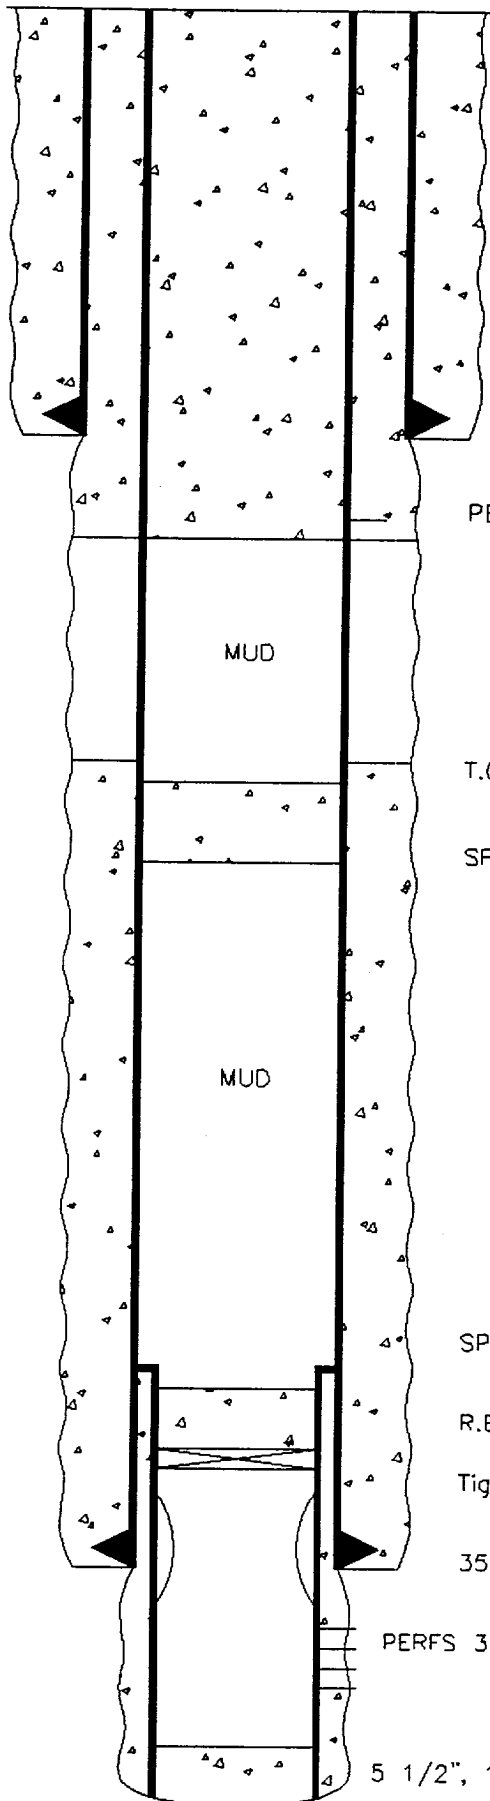

CIRCULATE 225 SXS CEMENT THRU PERFS @ 810' AND FILL TO SURFACE

760' - 8 5/8" Casing. Cemented w/50 sxs.

PERFORATE THE 7" CSG. @ 810'

MUD

T.O.C. @ 1800'

SPOT 25 SXS CEMENT 1855'-2000'

MUD

SPOT 35' CEMENT ON TOP OF R.B.P.

R.B.P. @ 3150'

Tight spot in 5 1/2" liner 3168'-3664'

3562' - 7", 20#, Casing. Cemented w/150 sxs

PERFS 3690'-4000'

5 1/2", 15.5#, LINER 2868'-4013', CEMENTED w/190 SXS

T.D. @ 4013'

CONOCO, INC.

M.C.A. Unit # 98

660' FSL & 660' FWL

Sec. 20, T-17S, R-32E

Lea County, NM