

UNITED STATES
DEPARTMENT OF THE INTERIOR
BUREAU OF LAND MANAGEMENT

SUBMIT IN TRIPLICATE*
(Other instruction 1. re-
verse side)

Budget Bureau No. 1004-0135
Expires August 31, 1985

5. LEASE DESIGNATION AND SERIAL NO.

LC-029405(B)

6. IF INDIAN, ALLOTTEE OR TRIBE NAME

SUNDRY NOTICES AND REPORTS ON WELLS

(Do not use this form for proposals to drill or to deepen or plug back to a different reservoir.
Use "APPLICATION FOR PERMIT—" for such proposals.)

1. OIL WELL ☒ GAS WELL ☐ OTHER ☐	7. UNIT AGREEMENT NAME MCA
2. NAME OF OPERATOR Conoco Inc.	8. FARM OR LEASE NAME MCA Unit Sty 2
3. ADDRESS OF OPERATOR PO Box 460, Hobbs, NM 88240	9. WELL NO. 361
4. LOCATION OF WELL (Report location clearly and in accordance with any State requirements.* See also space 17 below.) At surface 891' 2449' FSL + 400' FEL Unit I	10. FIELD AND POOL, OR WILDCAT Maljamar (G-SA)
14. PERMIT NO. 30-025-27064	11. SEC., T., R., M., OR BLK. AND SURVEY OR AREA Sec. 20 T17S R32E
15. ELEVATIONS (Show whether DF, RT, GR, etc.)	12. COUNTY OR PARISH Lea
	13. STATE NM

18. Check Appropriate Box To Indicate Nature of Notice, Report, or Other Data

NOTICE OF INTENTION TO:

TEST WATER SHUT-OFF ☐

FRACTURE TREAT ☐

SHOOT OR ACIDIZE ☐

REPAIR WELL ☐

(Other) ☐

PULL OR ALTER CASING ☐

MULTIPLE COMPLETE ☐

ABANDON* ☒

CHANGE PLANS ☐

SUBSEQUENT REPORT OF:

WATER SHUT-OFF ☐

FRACTURE TREATMENT ☐

SHOOTING OR ACIDIZING ☐

(Other) ☐

REPAIRING WELL ☐

ALTERING CASING ☐

ABANDONMENT* ☐

(NOTE: Report results of multiple completion on Well Completion or Recompletion Report and Log form.)

17. DESCRIBE PROPOSED OR COMPLETED OPERATIONS (Clearly state all pertinent details, and give pertinent dates, including estimated date of starting any proposed work. If well is directionally drilled, give subsurface locations and measured and true vertical depths for all markers and zones pertinent to this work.) *

see sketch for proposed revisions.

MIRU. GIH w/workstring open ended. Tag CIBP @ 3315' + PU 10'.

Circulate wellbore w/10 #/gal. mud. PU to 800'. Spot a 27 sx Cement plug from 800'-700'. PU to 50'. Spot a 14 sx Cement plug. Cut off wellhead. Erect P+A marker. Clean location.

For further information contact Kelly Darr — 397-5888.

18. I hereby certify that the foregoing is true and correct

SIGNED Marilyn Simpson for D.F. Finney TITLE Adm. Supervisor

DATE 8/24/88

(This space for Federal or State office use)

APPROVED BY ORIG. SGD. RAJ GIRI
CONDITIONS OF APPROVAL, IF ANY

TITLE

DATE

9-16-88

*See Instructions on Reverse Side

Title 18 U.S.C. Section 1001, makes it a crime for any person knowingly and willfully to make to any department or agency of the United States any false, fictitious or fraudulent statements or representations as to any matter within its jurisdiction.

RLM-Carlsbad (6)


File

OXY

FPCO

RECEIVED

Location - 900 FEL 22447 FSL, Sec 20, T-17S, R-32

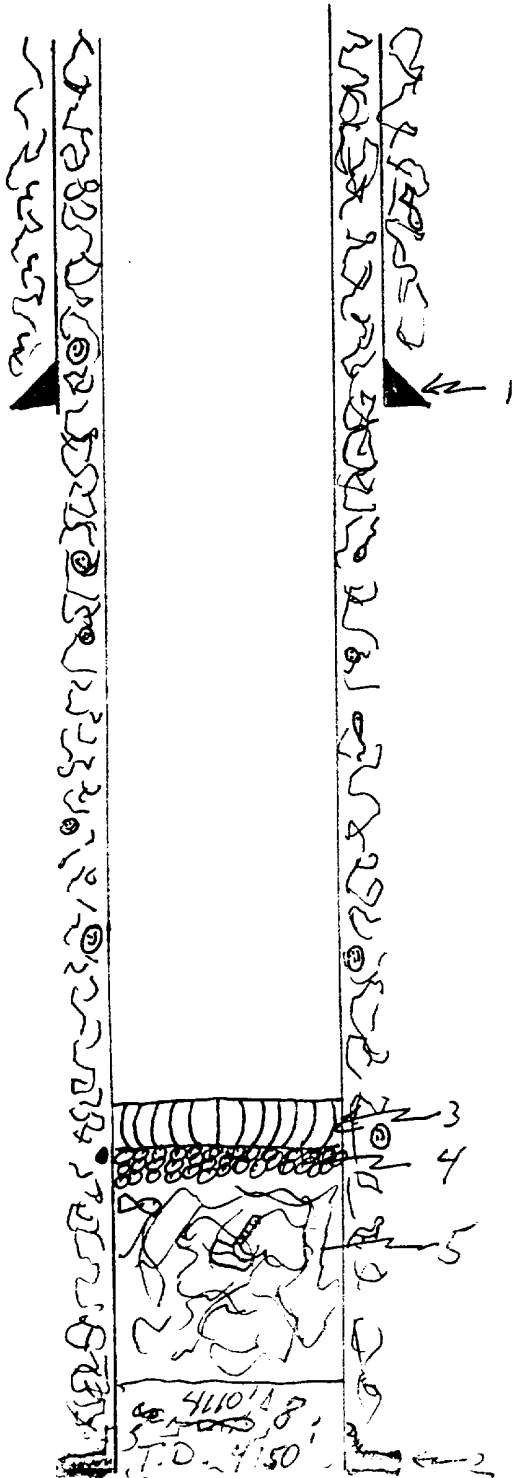

- 1.) 13 3/8", 54# @ 250' cmt circ
- 2.) 8 5/8", 32#, K-55 @ 4150' cmt circ
- 3.) CIBP @ 3315'
- 4.) Pear gravel 3320' to 3330'
- 5.) 150 rx's class "C" cement from 4110' to 3330'.

CC-50

3-10-33

NO 361 Present wellbore

NO 361

with summer - Kansas
New Mexico


RIP

Location - 900 FEL 22447 FSL, Sec 20, T-17S, R-32

RECEIVED

SEP 18 10

OCD
HOBBS OFFICE

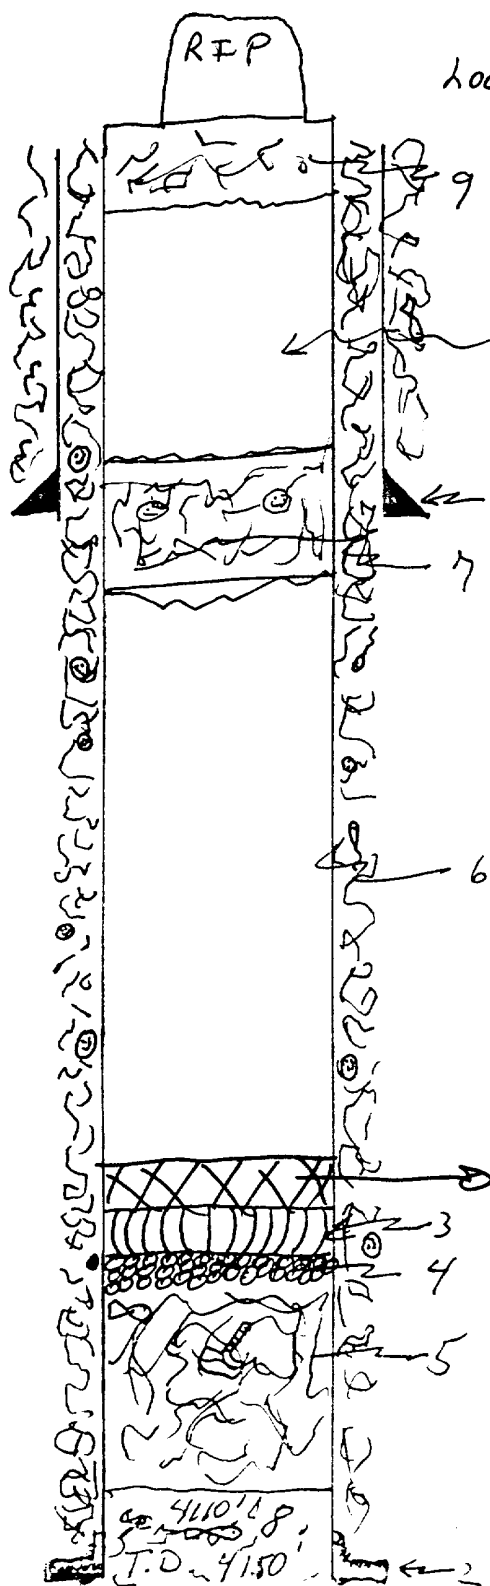

Location - 900 FEL 22447 FSL, Sec 20, T-17S, R-32

- 1.) 13 3/8", 54# @ 250' cmt circ
- 2.) 8 5/8", 32# K-55 @ 4150' cmt circ
- 3.) CIBP @ 3315'
- 4.) Pea gravel 3320' to 3330'
- 5.) 150 rxs class "C" cement from 4110' to 3330'.
- 6.) 10 lb/gal mud 3315' to 300'
- 7.) Cement plug from 300' to 700'
- 8.) 10 lb/gal mud 3700' to 50'
- 9.) 50' cement plug w/ P+A marker

35' CMT ON CIBP.

CORO

3-16-88
1 1

MCA 261 Proposed wellbore

62, 25'

Leitch - Wmeyer - Fearsall
New Mexico