

UNITED STATES
DEPARTMENT OF THE INTERIOR
BUREAU OF LAND MANAGEMENT

SUBMIT IN TRIPLICATE
(Other instructions
reverse side)

Expires August 31, 1985
LEASE DESIGNATION AND SERIAL

LC-029400(A)

6 IF INDIAN, ALLOTTEE OR TRIBE NAME

SUNDRY NOTICES AND REPORTS ON WELLS

(Do not use this form for proposals to drill or to deepen or plug back to a different reservoir.
Use "APPLICATION FOR PERMIT—" for such proposals.)

1. OIL WELL ☒ GAS WELL ☐ OTHER ☐	7. UNIT AGREEMENT NAME MCA
2. NAME OF OPERATOR Conoco Inc.	8. FARM OR LEASE NAME MCA Unit
3. ADDRESS OF OPERATOR PO Box 460, Hobbs, NM 88240	9. WELL NO. 363
4. LOCATION OF WELL (Report location clearly and in accordance with any State requirements.* See also space 17 below.) At surface 2487' FNL + 537' EEL Unit H 2529' N + 589' E	10. FIELD AND POOL OR WILDCAT Maljamar (G-SA)
14. PERMIT NO. 30-025-27066	11. SEC., T., R., M., OR BLK. AND SURVEY OR AREA Sec. 20, T17S, R32E
15. ELEVATIONS (Show whether DF, RT, GR, etc.)	12. COUNTY OR PARISH: 13. STATE Lea NM

16. Check Appropriate Box To Indicate Nature of Notice, Report, or Other Data

NOTICE OF INTENTION TO:		SUBSEQUENT REPORT OF:	
TEST WATER SHUT-OFF ☐	PULL OR ALTER CASING ☐	WATER SHUT-OFF ☐	REPAIRING WELL ☐
FRACTURE TREAT ☐	MULTIPLE COMPLET ☐	FRACTURE TREATMENT ☐	ALTERING CASING ☐
SHOOT OR ACIDIZE ☐	ABANDON* ☒	SHOOTING OR ACIDIZING ☐	ABANDONMENT* ☐
REPAIR WELL ☐	CHANGE PLANS ☐	(Other) ☐	(Other) ☐



(Note: Report results of multiple completion on Well Completion or Recompletion Report and Log form.)

17. DESCRIBE PROPOSED OR COMPLETED OPERATIONS (Clearly state all pertinent details, and give pertinent dates, including estimated date of starting any proposed work. If well is directionally drilled, give subsurface locations and measured and true vertical depths for all markers and zones pertinent to this work.)*

MIRU. GI# w/ workstring open ended. Tag TD + PU 10'. Spot 75 sxs cmt. from 4211' - 3500' [TAG] PU to 3450'. Circulate wellbore w/ 9.5 #/gal. mud. PU to 838'. Spot a 20 sxs cmt plug from 838' - 650'. PU to 50'. Spot a 5 sxs cmt plug. Cut off wellhead. Erect P+A marker. Clean location.

For further information contact Kelly Darr - 397-5888.

18. I hereby certify that the foregoing is true and correct

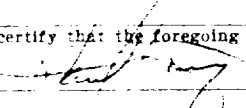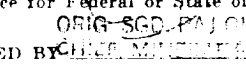SIGNED  D.F. Finney	TITLE Adm Supervisor	DATE 8/18/88
This space for Federal or State office use ORIG-SGD-PAY OPI		
APPROVED BY  KELLY DARR	TITLE	DATE 9-14-88
CONDITIONS OF APPROVAL, IF ANY:		


*See Instructions on Reverse Side

RECEIVED

Aug 19 11 40 AM '88

MCA #363

LOCATION: 24B FNL + 537' FEL S-20, T-173

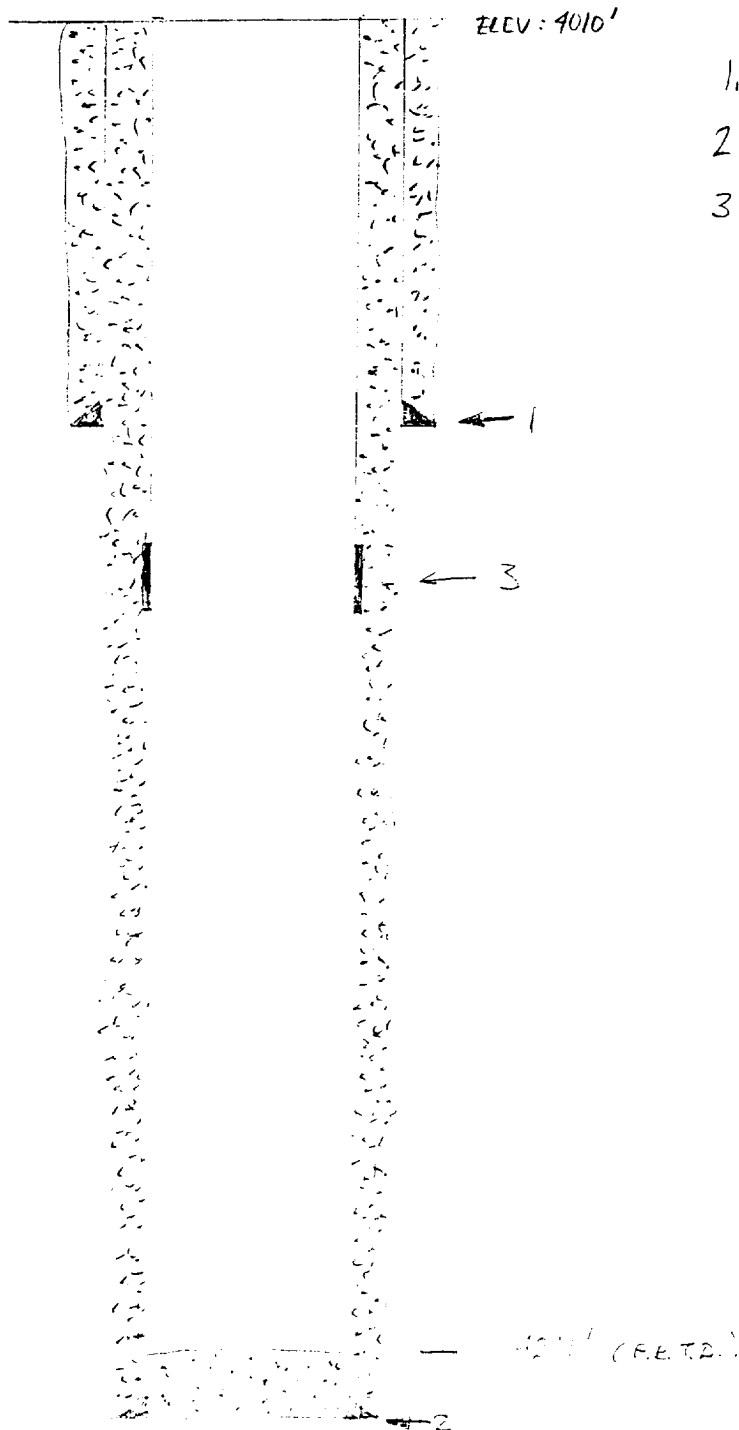

1. 8 5/8", 28# CSG. @ 738' w/111 SX (CIRG)
2. 5 1/2", 14# CSG. @ 4250' w/1185 SX (CIRG) [2 STAGES]
3. DV TOOL @ 1940'


DATED: 7-1-10

REP

PRESENT

MCA # 363

LOCATION: 24B FNL + 537' FEL S-20, T-17

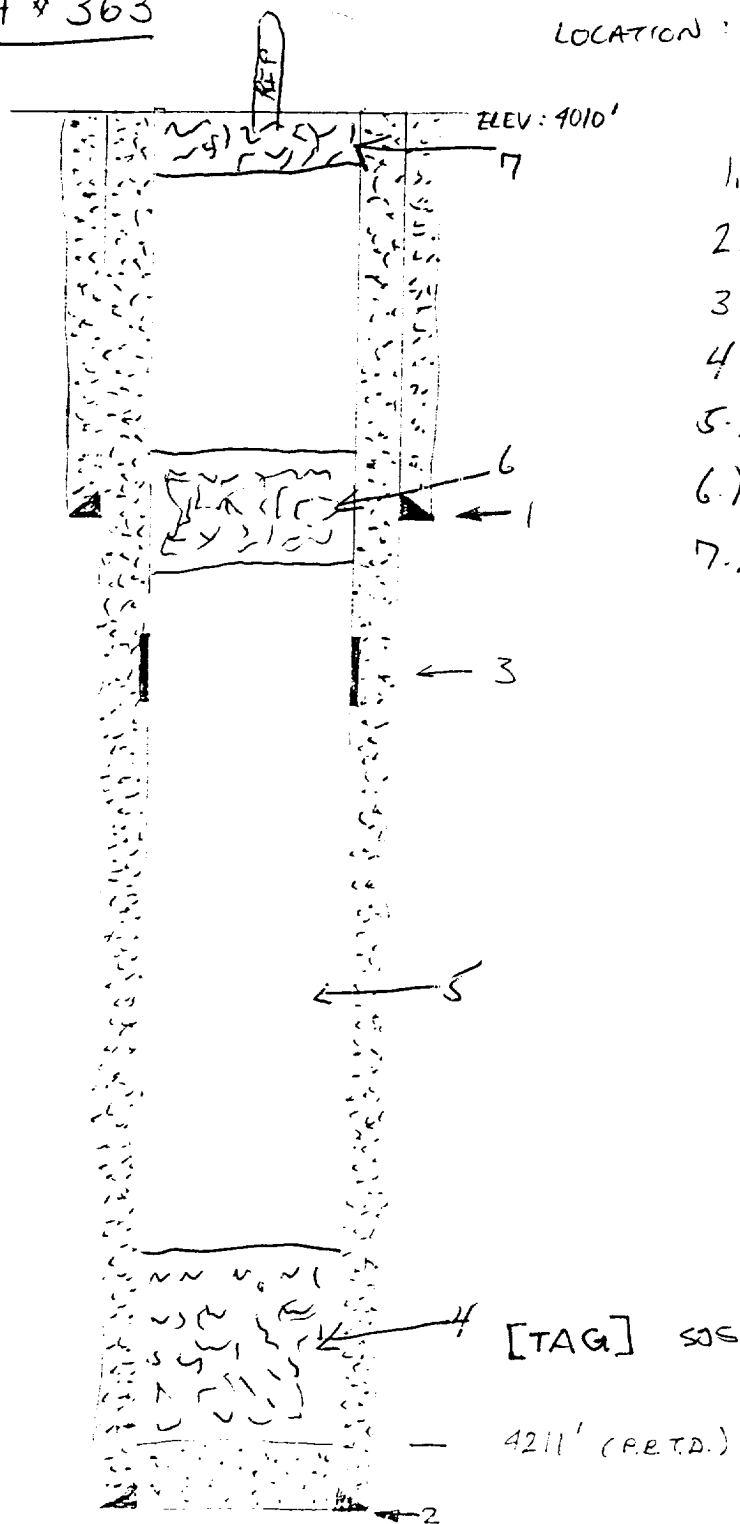

1. 8 5/8", 28# CSG. @ 738' w/ 111 sx (arc)
2. 5 1/2", 14# CSG. @ 4250' w/ 1185 sx (c [2 STAGES])
3. DV TOOL @ 1940'
- 4) Cement plug 4211 to 3500'
- 5.) 9.5 lb/gal mud 3500' - 838'
- 6.) Cement plug 838' - 650'
- 7.) 50' surface cement plug w/ LAMMA Marker.

DATE: 7/19/07

MEP

PROPOSED

RECEIVED

SEP 19 1988

OCD
HOBBS OFFICE