

Proposed BOP stack Arrangement
after Prentice and Records

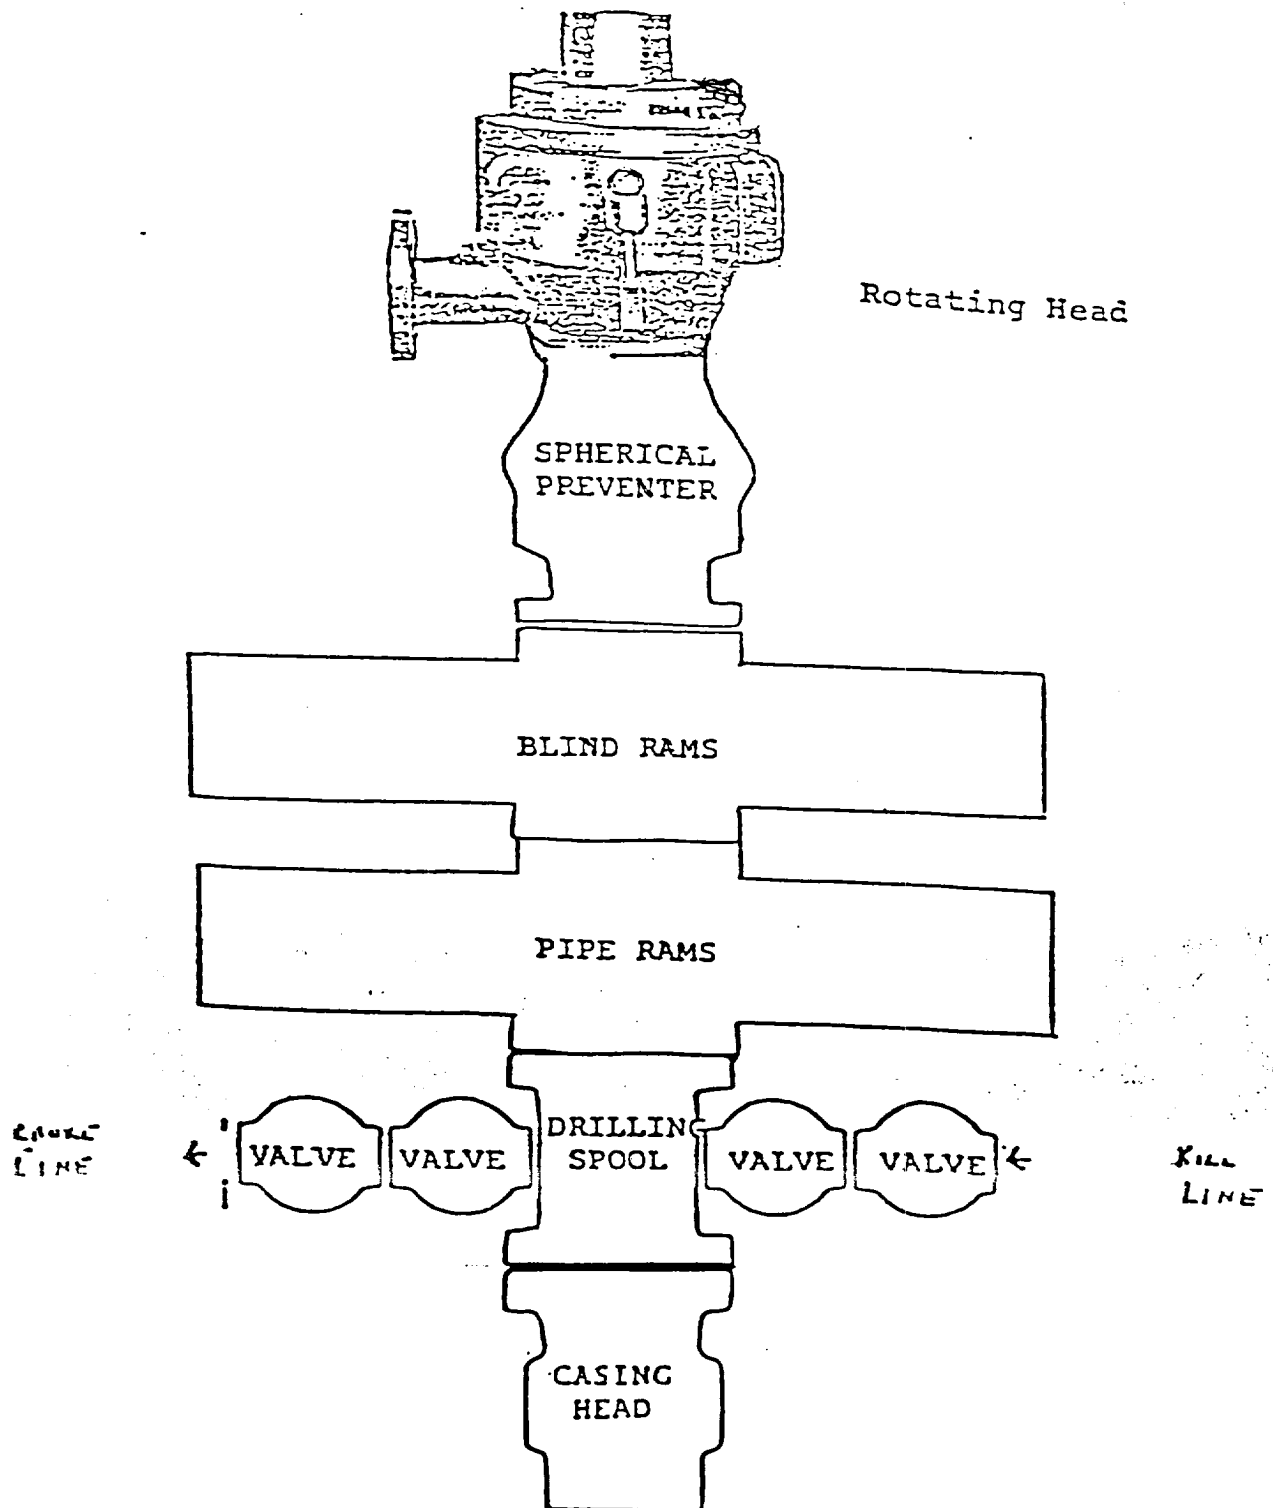


EXHIBIT B PAGE 1 OF 2

SANTA FE ENERGY OPERATING PARTNERS, LP.
N.H. 5 FEDERAL NO. 1
SEC 5, T 18 S, R 34 E
2480' FNL & 1980' FEL
LEA CO., NEW MEXICO