

NEW MEXICO OIL CONSERVATION COMMISSION

NO. OF COPIES RECEIVED	
DISTRIBUTION	
SANTA FE	
FILE	
U.S.G.S.	
LAND OFFICE	
OPERATOR	

5a. Indicate Type of Lease
State ☒ Fee ☐
5. State Oil & Gas Lease No.

SUNDRY NOTICES AND REPORTS ON WELLS

(DO NOT USE THIS FORM FOR PROPOSALS TO DRILL OR TO REOPEN OR PLUG BACK TO A DIFFERENT RESERVOIR. USE APPLICATION FOR PERMIT TO DRILL (FORM C-101) FOR SUCH PROPOSALS.)

1. OIL WELL ☒ GAS WELL ☐ OTHER ☐	7. Unit Agreement Name E-K Queen Unit Tract 7
2. Name of Operator Mobil Producing TX. & N.M. Inc.	8. Farm or Lease Name
3. Address of Operator Nine Greenway Plaza, Suite 2700, Houston, Texas 77046	9. Well No. 1
4. Location of Well UNIT LETTER F 1650 FEET FROM THE North LINE AND 2310 FEET FROM THE West LINE, SECTION 24 TOWNSHIP 18S RANGE 33E N.M.P.M.	10. Field and Pool, or Wildcat E-K Yates 7 Rivers Queen
15. Elevation (Show whether DF, RT, GR, etc.) 1904 (GR)	12. County Lea

16. Check Appropriate Box To Indicate Nature of Notice, Report or Other Data
NOTICE OF INTENTION TO: SUBSEQUENT REPORT OF:

PERFORM REMEDIAL WORK ☐	PLUG AND ABANDON ☒	REMEDIAL WORK ☐	ALTERING CASING ☐
TEMPORARILY ABANDON ☐	CHANGE PLANS ☐	COMMENCE DRILLING OPNS. ☐	PLUG AND ABANDONMENT ☐
PULL OR ALTER CASING ☐	OTHER ☐	CASING TEST AND CEMENT JOBS ☐	

17. Describe Proposed or Completed Operations (Clearly state all pertinent details, and give pertinent dates, including estimated date of starting any proposed work) SEE RULE 1103.

- (1) Set 5-1/2" cement retainer @ 4290 and Sqz Queen OHZ (4306-4381) with 21x C cement. Cap cement retainer with 4x C cement (TOC @ 4255).
- (2) 9.5 PPG mud from 2980-4255.
- (3) Set 10x C cement plug from 2880-2980.
- (4) 9.5 PPG mud from 1725-2880.
- (5) Set 10x C cement plug from 1625-1725.
- (6) 9.5 PPG mud from 100-1625.
- (7) Set 10x C cement plug from 100-Surface.
- (8) Erect P&A marker and clean location.

Procedure verbally approved by Jerry Sexton with the NMOCD in Hobbs, NM.

18. I hereby certify that the information above is true and complete to the best of my knowledge and belief.

SIGNED Paula A. Collins TITLE Authorized Agent DATE March 15, 1983

ORIGINAL SIGNED BY EDDIE SEAY

APPROVED BY Oil & Gas Inspector TITLE DATE MAR 18 1983

CONDITIONS OF APPROVAL, IF ANY:

DATE 12-7-82 WELL NO. 7-1 LEASE EK QUEEN FIELD EL TATES / RIVERS WAD

LOCATION F-24-18S-33E 1EA CO.


SIGNED WT BURNETT

G.L. 3904'

D.F. _____

K.B. _____


ZERO _____

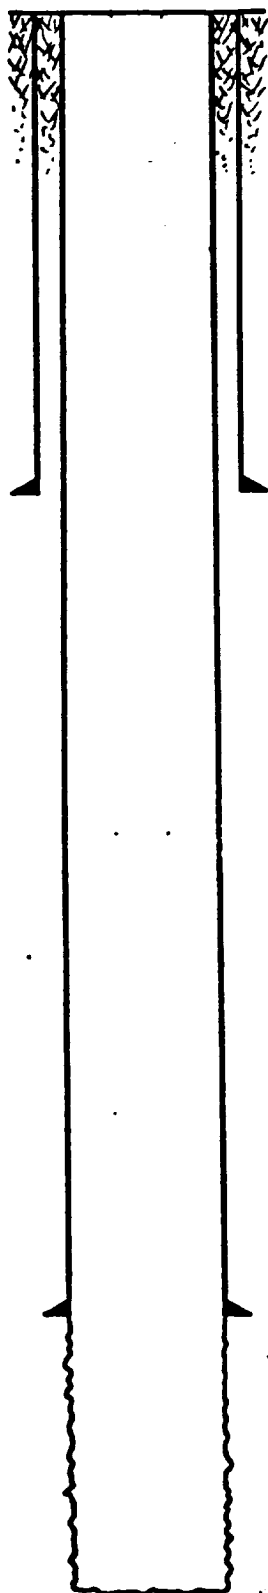

TD 4381'

— 8⁵/₈" 32# CSG SET @ 1678' —
w/ 400 SX 3% GEL + 400 FT³
STRATACRETE + 100 SX NEAT.
CIRC.

— 5¹/₂" 14# J-55 SET @ 4306' —
300 SX 4% GEL + 300 SX DIAMIX
+ 50 SX NEAT. CIRC.

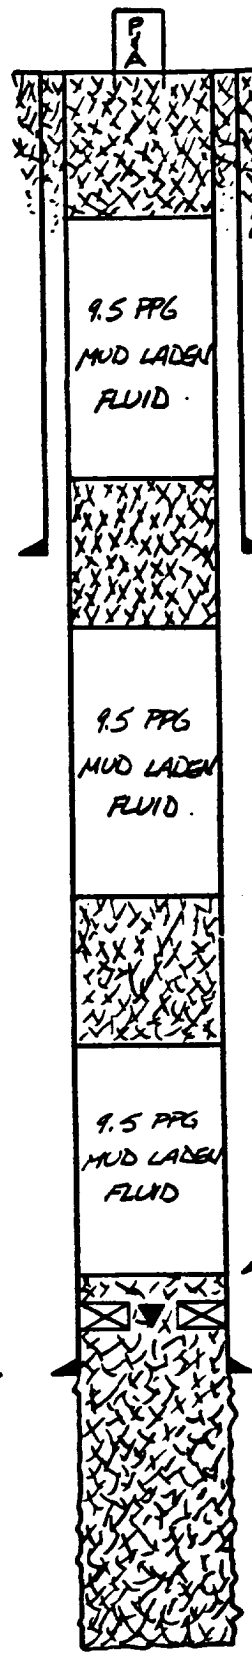

TD 4381'

— 100 FT CLASS C CMT
PLUG SURF-100' —

— 100 FT CLASS C CMT
PLUG 1625-1725' —


— 100 FT CLASS C CMT
PLUG 2880-2980' —

TOC @ 4255'

— 5¹/₂" CMT RET SET @
4290'. CAPPED w/ 35 FT
CLASS C. —

R 33 E

R 34 E

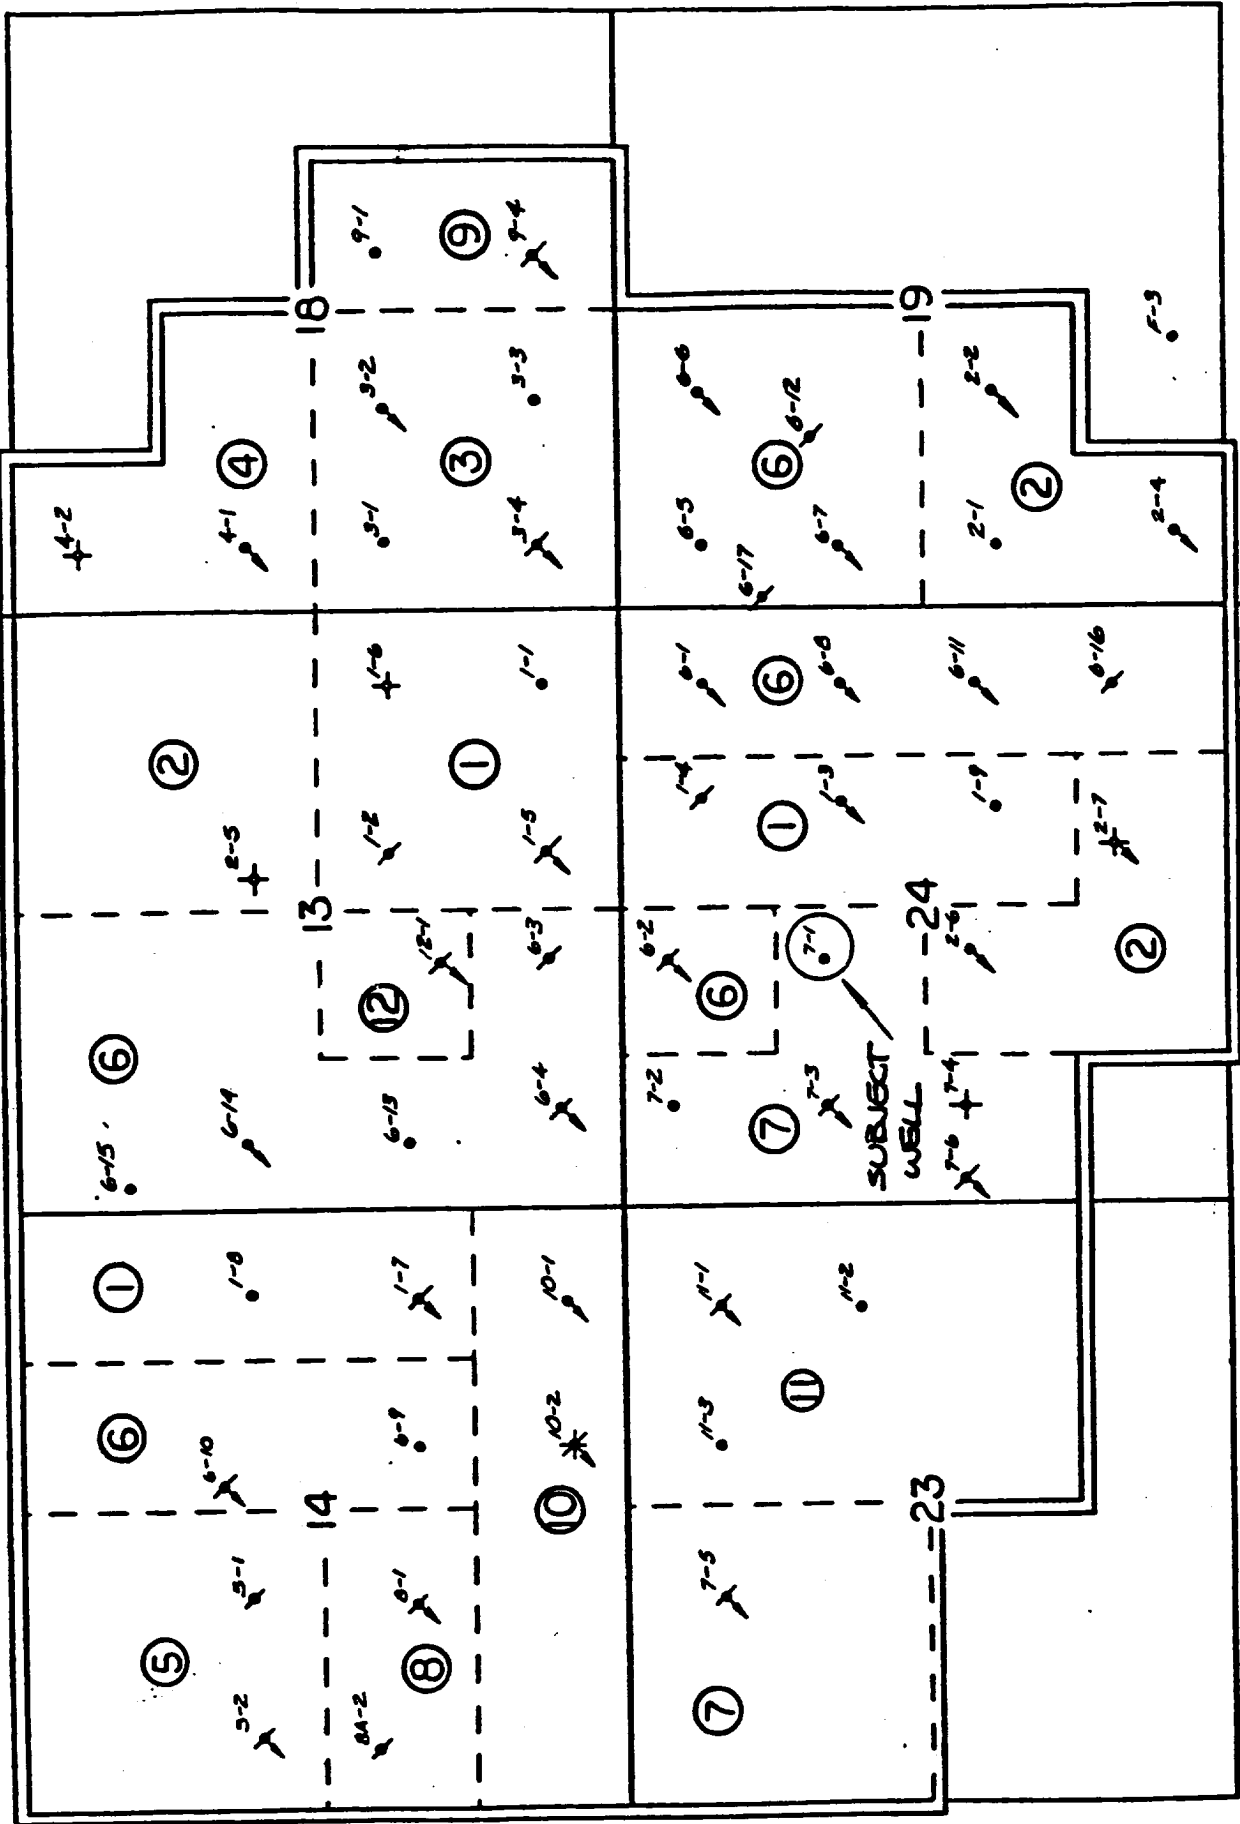

E.K. QUEEN UNIT
LEA COUNTY, N.M.

T 18 S