

NEW MEXICO OIL CONSERVATION COMMISSION
Santa Fe, New Mexico

NOTICE OF INTENTION TO DRILL OR RECOMPLETE

Notice must be given to the District Office of the Oil Conservation Commission and approval obtained before drilling or recompletion begins. If changes in the proposed plan are considered advisable, a copy of this notice showing such changes will be returned to the sender. Submit this notice in QUINTUPPLICATE. One copy will be returned following approval. See additional instructions in Rules and Regulations of the Commission.

DALLAS, TEXAS

(Place)

OCTOBER 12, 1955

(Date)

OIL CONSERVATION COMMISSION
SANTA FE, NEW MEXICO

Gentlemen:

You are hereby notified that it is our intention to commence the (Drilling) (Recompletion) of a well to be known as

MAGNOLIA PETROLEUM COMPANY

(Company or Operator)

STATE-BRIDGES

(Lease)

Well No. 79

NE 1/4 SW 1/4

(Unit)

The well is

located 1980 feet from the South line and 1980 feet from the

West

line of Section 12, T. 17S, R. 34E, NMPM.

(GIVE LOCATION FROM SECTION LINE)

VACUUM

Pool,

Lea

County

If State Land the Oil and Gas Lease is No. B-1520

If patented land the owner is

Address

We propose to drill well with drilling equipment as follows: Rotary

The status of plugging bond is on file.

Drilling Contractor Denver Drilling Corp.

1412 Magnolia Bldg.

Dallas, Texas

We intend to complete this well in the San Andres

formation at an approximate depth of 4300 feet.

CASING PROGRAM

We propose to use the following strings of Casing and to cement them as indicated:

Size of Hole	Size of Casing	Weight per Foot	New or Second Hand	Depth	Sacks Cement
12 1/4"	8 5/8"	24#		1700	850
7 7/8"	5 1/2"	14#		4300	1400

If changes in the above plans become advisable we will notify you immediately.

ADDITIONAL INFORMATION (If recompletion give full details of proposed plan of work.)

Approved: _____, 19 _____
Except as follows:

OIL CONSERVATION COMMISSION

By: _____

Title: _____

Sincerely yours,

MAGNOLIA PETROLEUM COMPANY

(Company or Operator)

E. H. Blundell

Position: Field Superintendent

Name: Marguerite Shaffer

Address: Box 900

Dallas 21, Texas

Vacuum Field
Magnolia Petroleum Company
PRODUCING DEPARTMENT

Location made Oct. 12th., 19 55


State-Bridges Well No. 79

Kermit (Lea) District

Lease NM-569 acres 528138 Sec. 12, T 17S, R 34E { District
Township

Lea County, New Mexico

Scale 1" = 500' N S E W

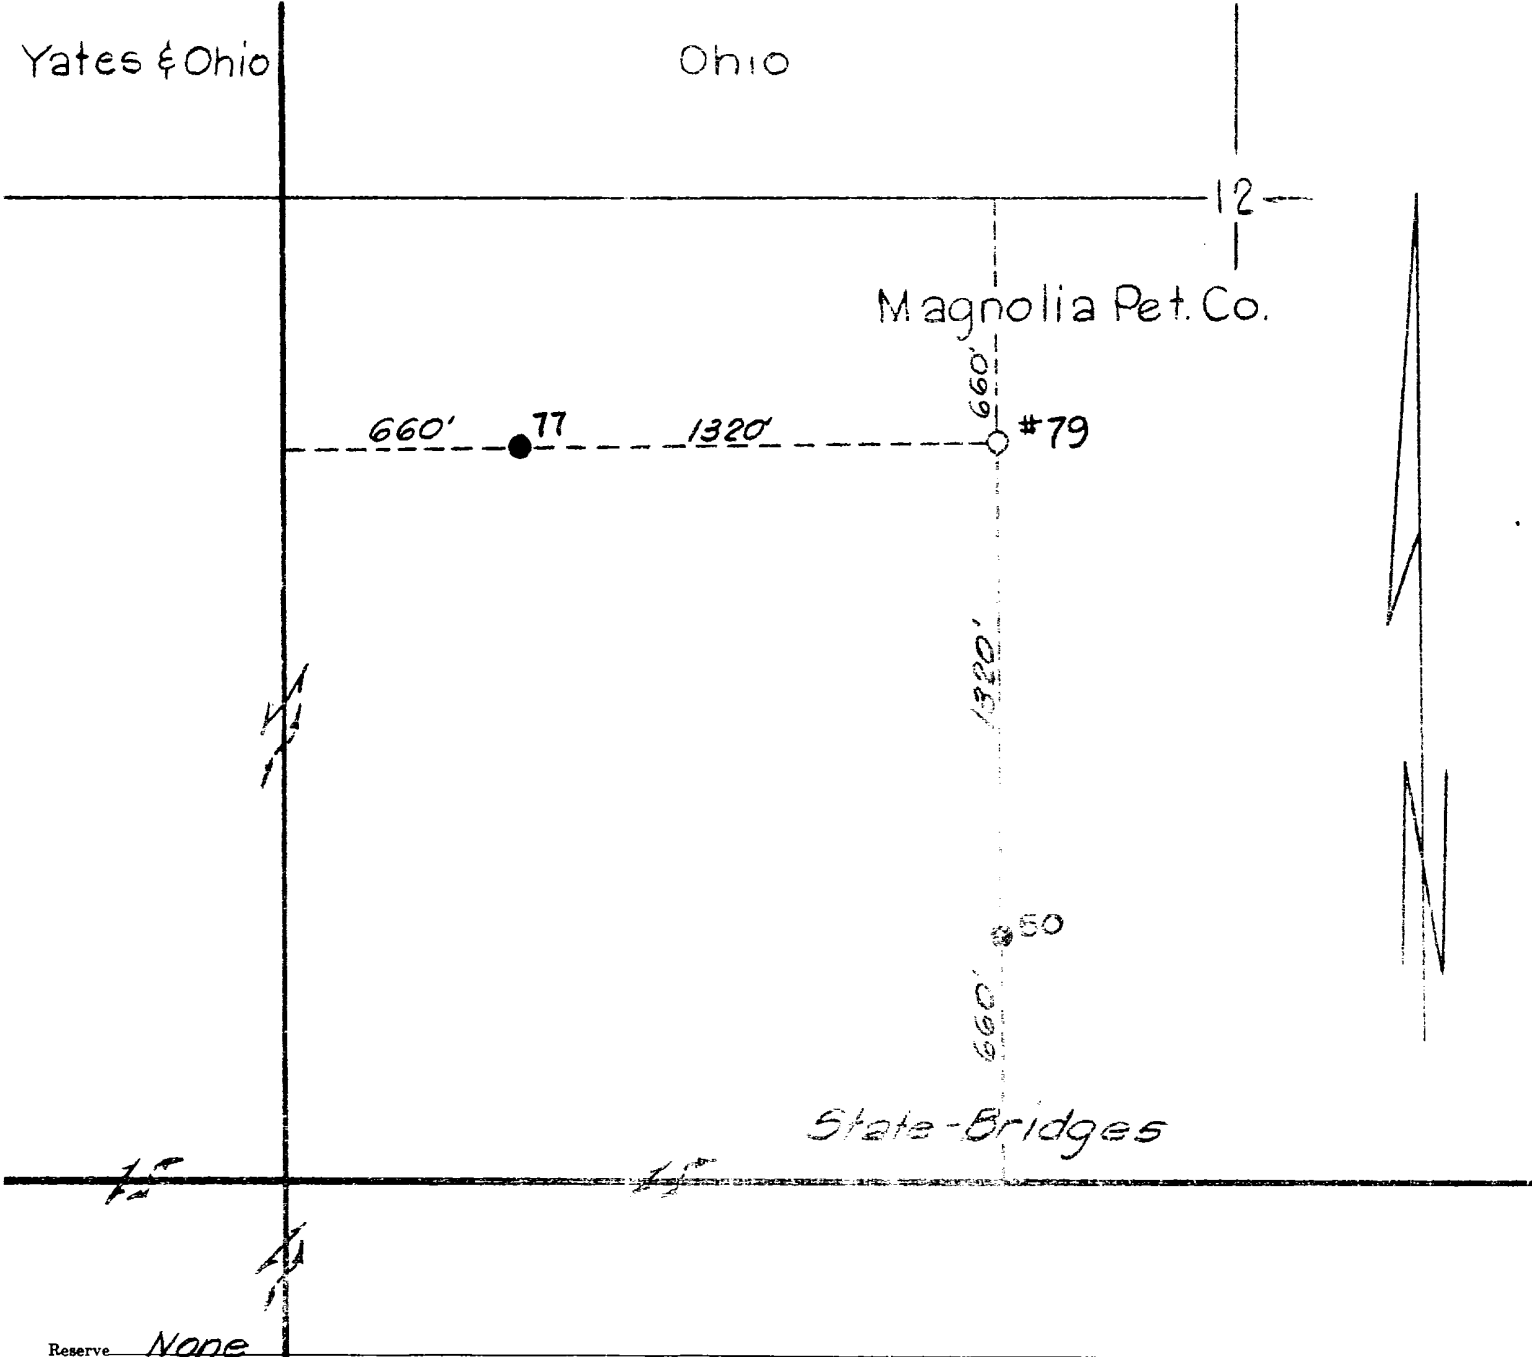

Reserve None

Special instructions Permit depth - 4800ft

Location changed on account of _____

Date work is commenced _____, 19____ Supt. _____

Location approved by _____ Plat made by J. D. Bond

Magnolia Petroleum Company
PRODUCING DEPARTMENT

Location for Well No. _____

File No. _____