

DISTRICT I
P.O. Box 1980, Hobbs, NM 88240

DISTRICT II
P.O. Drawer DD, Artesia, NM 88210

DISTRICT III
1000 Rio Brazos Rd., Aztec, NM 87410

JIL CONSERVATION DIVISION
P.O. Box 2088
Santa Fe, New Mexico 87504-2088

WELL API NO.
5. Indicate Type of Lease STATE ☒ FEE ☐
6. State Oil & Gas Lease No. B-1520
7. Lease Name or Unit Agreement Name BRIDGES STATE
8. Well No. 2
9. Pool name or Wildcat Vacuum Grayburg/San Andres

SUNDRY NOTICES AND REPORTS ON WELLS
(DO NOT USE THIS FORM FOR PROPOSALS TO DRILL OR TO DEEPEN OR PLUG BACK TO A DIFFERENT RESERVOIR. USE "APPLICATION FOR PERMIT" (FORM C-101) FOR SUCH PROPOSALS.)

1. Type of Well: OIL WELL ☐ GAS WELL ☐ OTHER ☐ WIW
2. Name of Operator Mobil Producing TX & NM, Inc.
3. Address of Operator P.O. Box 633 Midland, TX 79702
4. Well Location Unit Letter <u>0</u> : <u>660</u> Feet From The <u>South</u> Line and <u>1980</u> Feet From The <u>East</u> Line Section <u>14</u> Township <u>17S</u> Range <u>34E</u> NMPM Lea County

10. Elevation (Show whether DF, RKB, RT, GR, etc.)

NA

11. Check Appropriate Box to Indicate Nature of Notice, Report, or Other Data

NOTICE OF INTENTION TO:

SUBSEQUENT REPORT OF:

PERFORM REMEDIAL WORK ☐	PLUG AND ABANDON ☐	REMEDIAL WORK ☐	ALTERING CASING ☐
TEMPORARILY ABANDON ☐	CHANGE PLANS ☐	COMMENCE DRILLING OPNS. ☐	PLUG AND ABANDONMENT ☒
PULL OR ALTER CASING ☐		CASING TEST AND CEMENT JOB ☐	
OTHER: ☐		OTHER: ☐	

12. Describe Proposed or Completed Operations (Clearly state all pertinent details, and give pertinent dates, including estimated date of starting any proposed work) SEE RULE 1103.

MIRU Well Serv, NU BOP, Re1 Pkr, POH w/ tbg
Test csg - weld leaking collars - retest csg - no good. Consult NMOCD
MIRU Mayo Marrs, set packer @ 3958, squeeze openhole (4574-4630), 5" liner (4156-4574),
and liner top @ 4156 w/150 sx CL H. Set CIBP @ TOC (3980), spot 25 sx (3980-3830),
pull CIBP to 3950 leaving 30' cmt under CIBP and 120' on top. Displace csg w/10# gelled
brine @ 3700'. Cut 7" csg @ 1900', set 125 sx CLC (9150-1650), WOC 3hrs.
Set 40 sx CLC (106 - surf).
Cut off wellhead, weld plate and marker

Well PA'D 05-08-90

I hereby certify that the information above is true and complete to the best of my knowledge and belief.

SIGNATURE D.W. Parks, Jr. TITLE Regulatory Technician DATE 5-9-90
TYPE OR PRINT NAME D.W. Parks, Jr. (915) TELEPHONE NO. 688-2548

(This space for State Use)


APPROVED BY [Signature] TITLE [Signature] DATE 5-9-90
CONDITIONS OF APPROVAL, IF ANY:

DATE 4-26-90 WELL NO. 2 LEASE Bridges State
 FIELD Vacuum Gaby/SA LOCATION Unit 0 Sec 14 T17S R34E 660' FSL & 1980' F.
Lea County, NM

SIGNED J G Elwood

GL 4039'
 DF 4049'
 KB 4050'
 ZERO FB (11' AGL)

PROPOSED WELLBORE DIAGRAM

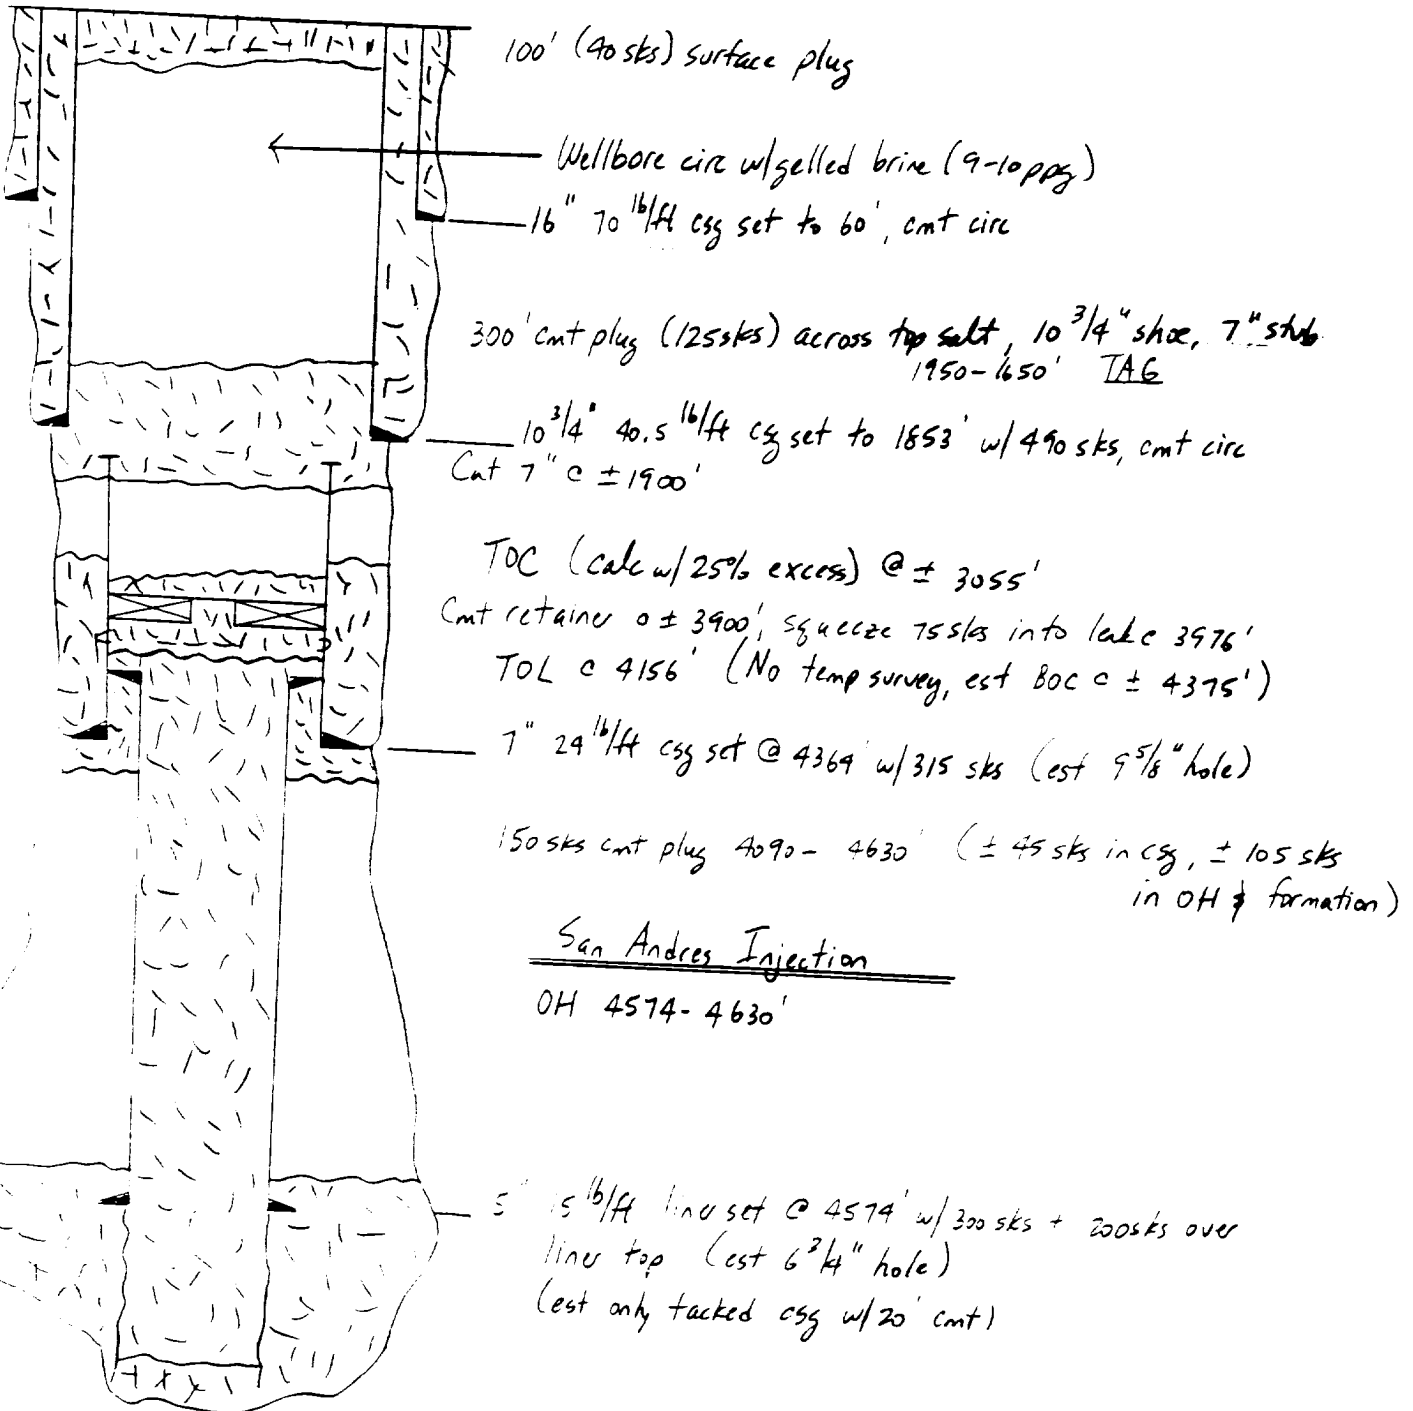

TD: 4715' PBTD: 4630'