

NO. OF COPIES RECEIVED	
DISTRIBUTION	
SANTA FE	
FILE	
U.S.G.S.	
LAND OFFICE	
OPERATOR	

NEW MEXICO OIL CONSERVATION COMMISSION

Form C-103
Supersedes Old
C-102 and C-103
Effective 1-1-65

5a. Indicate Type of Lease State ☒ Fee ☐
5. State Oil & Gas Lease No. <u>E-3072-3</u>
7. Unit Agreement Name
8. Farm or Lease Name <u>East EK Unit</u>
9. Well No. <u>5</u>
10. Field and Pool, or Wildcat <u>EK Queen East</u>
12. County <u>Lea</u>

SUNDRY NOTICES AND REPORTS ON WELLS
DO NOT USE THIS FORM FOR PROPOSALS TO DRILL OR TO DEEPEN OR PLUG BACK TO A DIFFERENT RESERVOIR.
USE "APPLICATION FOR PERMIT" (FORM C-131) FOR SUCH PROPOSALS.

1. ☐ OIL WELL ☐ GAS WELL ☒ OTHER- <u>Injection Well shut-in</u>
2. Name of Operator <u>Conoco Inc.</u>
3. Address of Operator <u>P.O. Box 460, Hobbs, NM 88240</u>
4. Location of Well UNIT LETTER <u>0</u> <u>330</u> FEET FROM THE <u>South</u> LINE AND <u>1980</u> FEET FROM THE <u>East</u> LINE, SECTION <u>22</u> TOWNSHIP <u>18S</u> RANGE <u>34E</u> NMPM.
15. Elevation (Show whether DF, RT, GR, etc.)

16. Check Appropriate Box To Indicate Nature of Notice, Report or Other Data

NOTICE OF INTENTION TO:	SUBSEQUENT REPORT OF:
PERFORM REMEDIAL WORK ☐	REMEDIAL WORK ☐
TEMPORARILY ABANDON ☐	COMMENCE DRILLING OPNS. ☐
PULL OR ALTER CASING ☐	CASING TEST AND CEMENT JOBS ☐
OTHER ☐	OTHER ☐
PLUG AND ABANDON ☒	ALTERING CASING ☐
CHANGE PLANS ☐	PLUG AND ABANDONMENT ☐

17. Describe Proposed or Completed Operations (Clearly state all pertinent details, and give pertinent dates, including estimated date of starting any proposed work, SEE RULE 1103.

1. MIRU, spot 25 SX (241') from CIBP @ 4000'-3759', spot a 100' cement plug from 2020'-1920' (10.4 sx ±), spot 2 bbls (82') of 10% acetic acid from 465'-383', perforate @ 465', If circulation is established, circulate 100 SX of cement through perfs @ 465' (30 sx ±), If TOC is below 365', fill 5-1/2" casing with cement to 365', if circulation cannot be established, spot a 100' cement plug from 465'-365' (10.4 sx ±)
2. w/1" pipe and fill to surface with cement, spot a 100' cement plug from 100'-0' (10.4 sx ±), cut casing 3' below restored ground level
3. Erect a permanent steel P+ A marker
4. Clean location, rig down

18. I hereby certify that the information above is true and complete to the best of my knowledge and belief.

SIGNED Kent L. Vogel TITLE Administrative Supervisor DATE 8-6-86

ORIGINAL SIGNED BY JERRY SEXTON
DISTRICT I SUPERVISOR


APPROVED BY _____

TITLE _____

CONDITIONS OF APPROVAL, IF ANY:

AUG 11 1986

NMOC-Hobbs

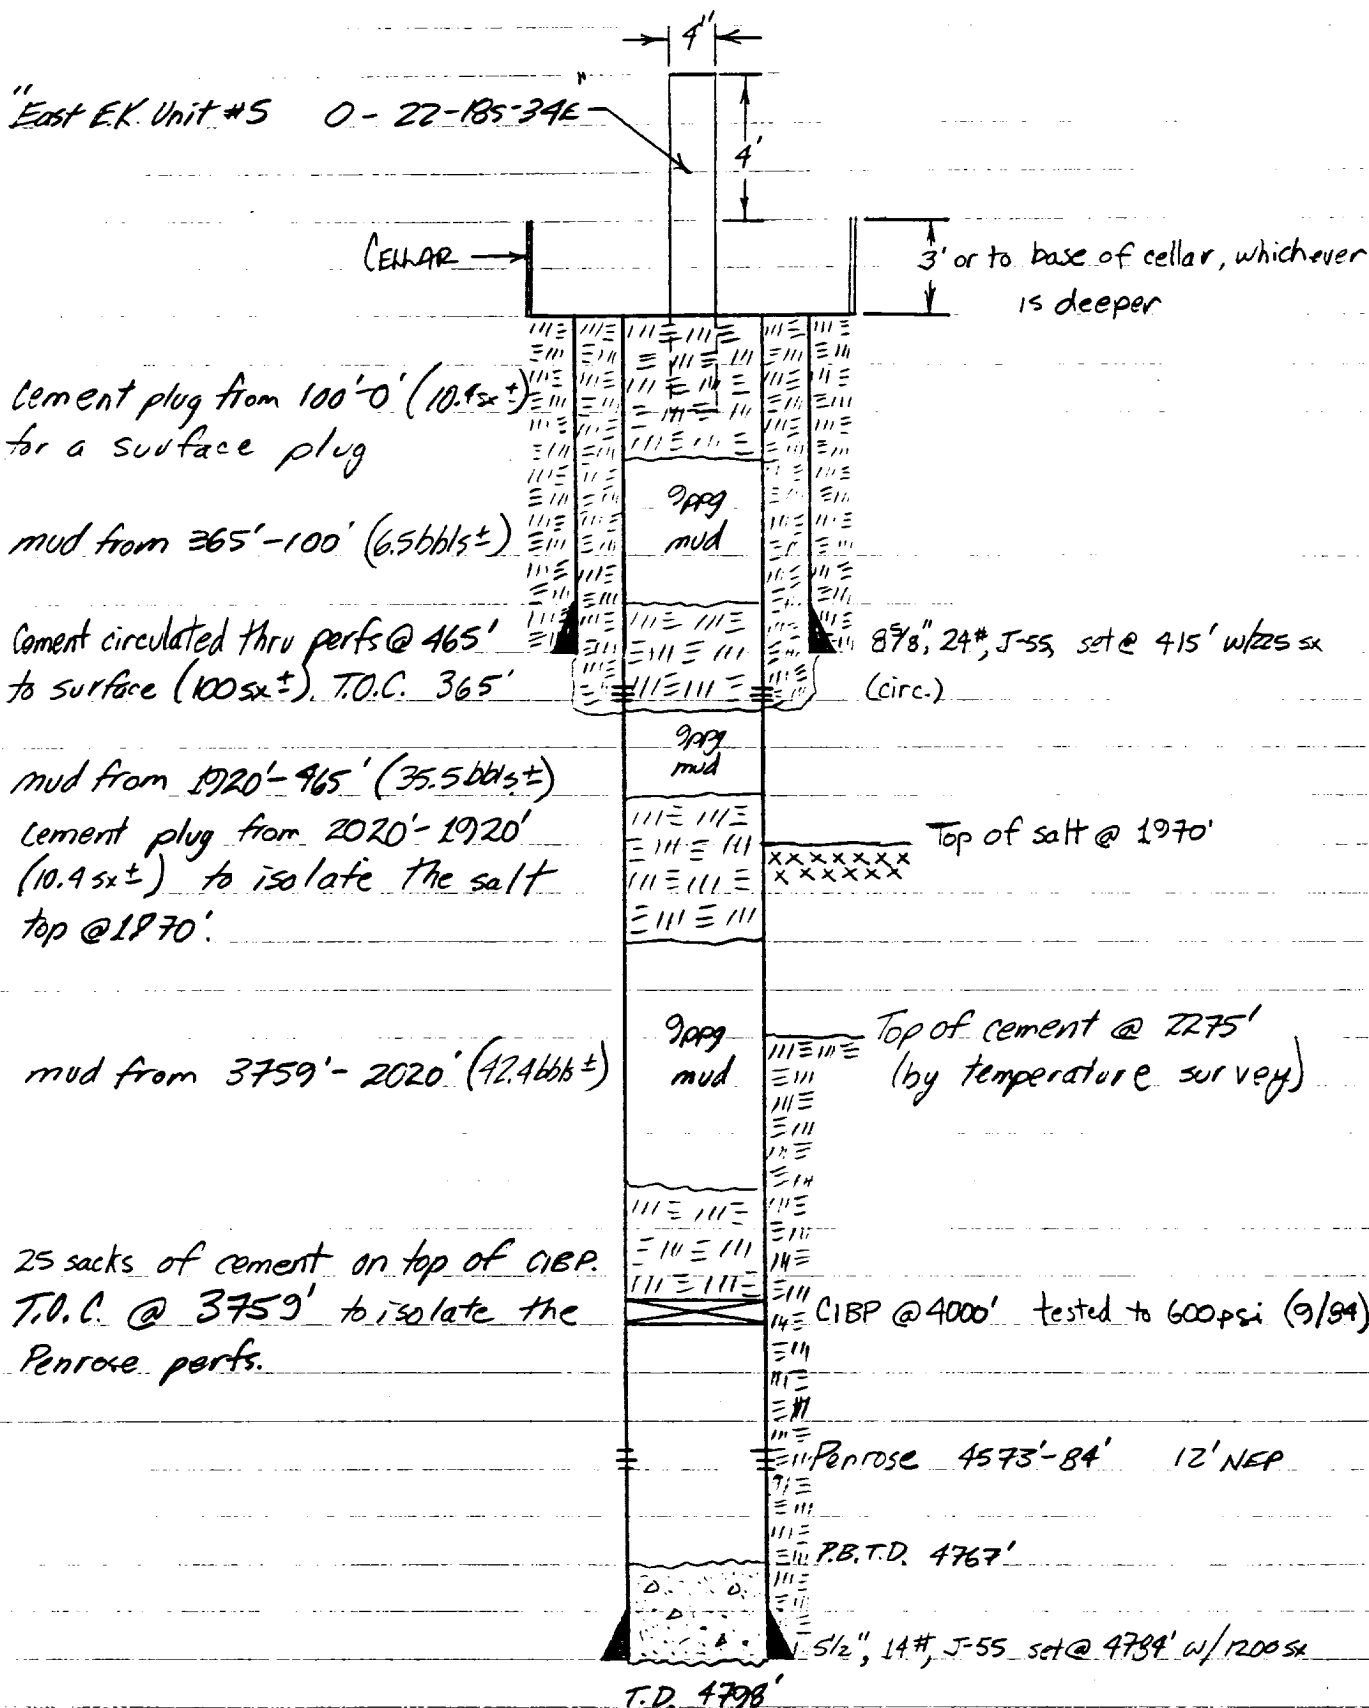

Prepared By **BAH**
 Date **7-25-86**

Conoco Inc.
 Calculation Sheet

Title **East E.K. Unit #5**
Proposed PTA Wellbore Sketch

Job No.
 Field
 State