


Bridges State #121  
Schematic Well Bore Sketch

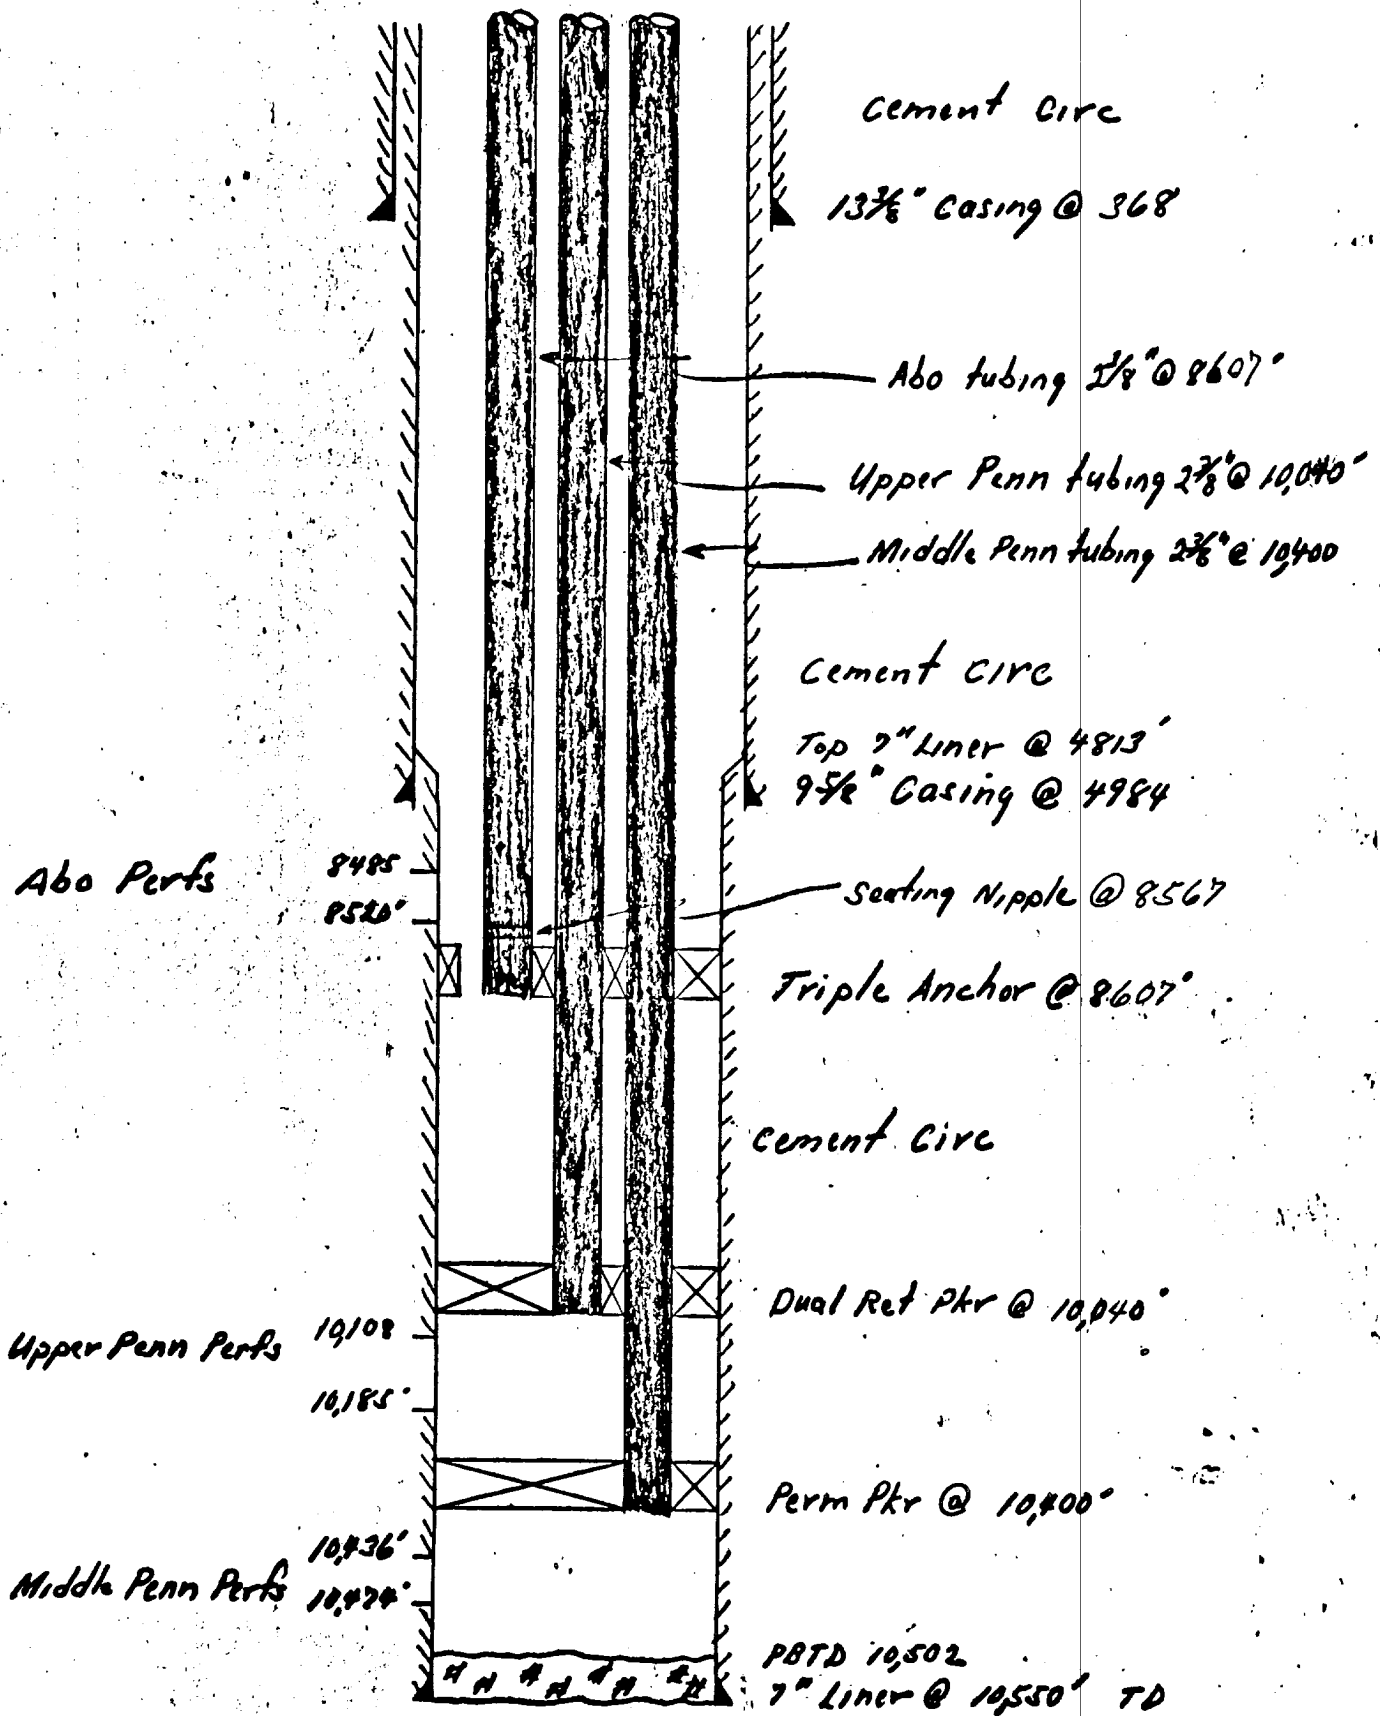

84E 9-15-67