

Submit 3 Copies To Appropriate District Office
 District I
 1625 N. French Dr., Hobbs, NM 87240
 District II
 811 South First, Artesia, NM 87210
 District III
 1000 Rio Brazos Rd., Aztec, NM 87410
 District IV
 2040 South Pacheco, Santa Fe, NM 87505

State of New Mexico
 Energy, Minerals and Natural Resources

OIL CONSERVATION DIVISION

2040 South Pacheco
 Santa Fe, NM 87505

Form C-103

Revised March 25, 1999

WELL API NO.

30-025-22627

5. Indicate Type of Lease

STATE ☐ FEDERAL ☒

6. State Oil & Gas Lease No.

25697

7. Lease Name or Unit Agreement Name
W.D. Grimes (NCT-A)

8. Well No. 16

9. Pool name or Wildcat

Hobbs: Upper Blinberry

SUNDRY NOTICES AND REPORTS ON WELLS

(DO NOT USE THIS FORM FOR PROPOSALS TO DRILL OR TO DREPHN OR PLUG BACK TO A DIFFERENT RESERVOIR. USE "APPLICATION FOR PERMIT" (FORM C-101) FOR SUCH PROPOSALS.)

1. Type of Well:

Oil Well ☒ Gas Well ☐ Other ☐

2. Name of Operator

Texland Petroleum - Hobbs, L.L.C.

3. Address of Operator 777 Main Street, Ste. 3200

Fort Worth, Tx. 76102

4. Well Location

Unit Letter D : 800 feet from the North line and 700 feet from the West line

Section 32

Township 18S

Range 38E

NMPM

County Lea

10. Elevation (Show whether DR, RKB, RT, GR, etc.)
3636

11. Check Appropriate Box to Indicate Nature of Notice, Report or Other Data

NOTICE OF INTENTION TO:

PERFORM REMEDIAL WORK ☐ PLUG AND ABANDON ☒TEMPORARILY ABANDON ☐ CHANGE PLANS ☐PULL OR ALTER CASING ☐ MULTIPLE COMPLETION ☐OTHER: ☐

SUBSEQUENT REPORT OF:

REMEDIAL WORK ☐ ALTERING CASING ☐COMMENCE DRILLING OPNS. ☐ PLUG AND ABANDONMENT ☐CASING TEST AND CEMENT JOBS ☐OTHER: ☐

12. Describe proposed or completed operations. (Clearly state all pertinent details, and give pertinent dates, including estimated date of starting and proposed work). SEE RULE 1103. For Multiple Completions: Attach diagram of proposed completion or recompletion.

Current PBTD 5140'

1. Circulate hole w/ 9.5 ppg brine water with 25# of gel per bbl.
2. 25sx Class C cement (1/2 above & 1/2 below) across bottoms of unitized Grayburg/ San Andres at 4200'
3. 25sx Class C cement (1/2 above & 1/2 below) across top of unitized Grayburg/San Andres at 3700'
4. 25sx Class C cement (1/2 above & 1/2 below) across top of Yates at 2635.
5. 25 sx Class C cement (1/2 above & 1/2 below) across 9 5/8" casing shoe at 1497'
6. Tag plug at 1447' - 1547'
7. Spot 10sx (60') Class C cement plug at surface

THE COMMISSION MUST BE NOTIFIED 24 HOURS BEFORE THE BEGINNING OF PLUGGING OPERATIONS FOR THE WELLS TO BE APPROVED

I hereby certify that the information above is true and complete to the best of my knowledge and belief.

SIGNATURE: 

TITLE: Regulatory Analyst

DATE: 11/12/2001

Type or print name Ann Burdette


(This space for State use)

APPROVED BY: _____

TITLE: _____

Conditions of approval, if any:

Telephone No. (817) 336-2751

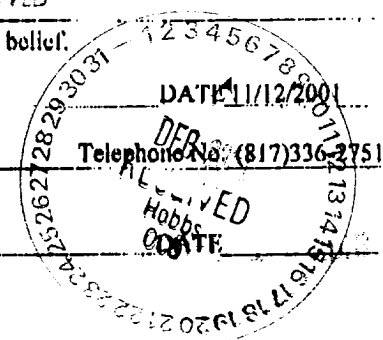

24

OCT-28-01 14:28 From:8152219


15059039750

T-078 P.06/07 Job-570

PLUGGING & ABANDONMENT WORKSHEET (2 STRING CSNG)

OPERATOR Texland Petroleum - Hobbs L.L.C.
 LEASENAME Idalou Unit

WELL # 19-2
 SECT 32 TWN 18S RNG 37E
 FROM 800 808 L 700 EWL
 TD: 7050' FORMATION @ TD Orinkard
 PBTD: 5140 FORMATION @ PBTD Upper Blinberry

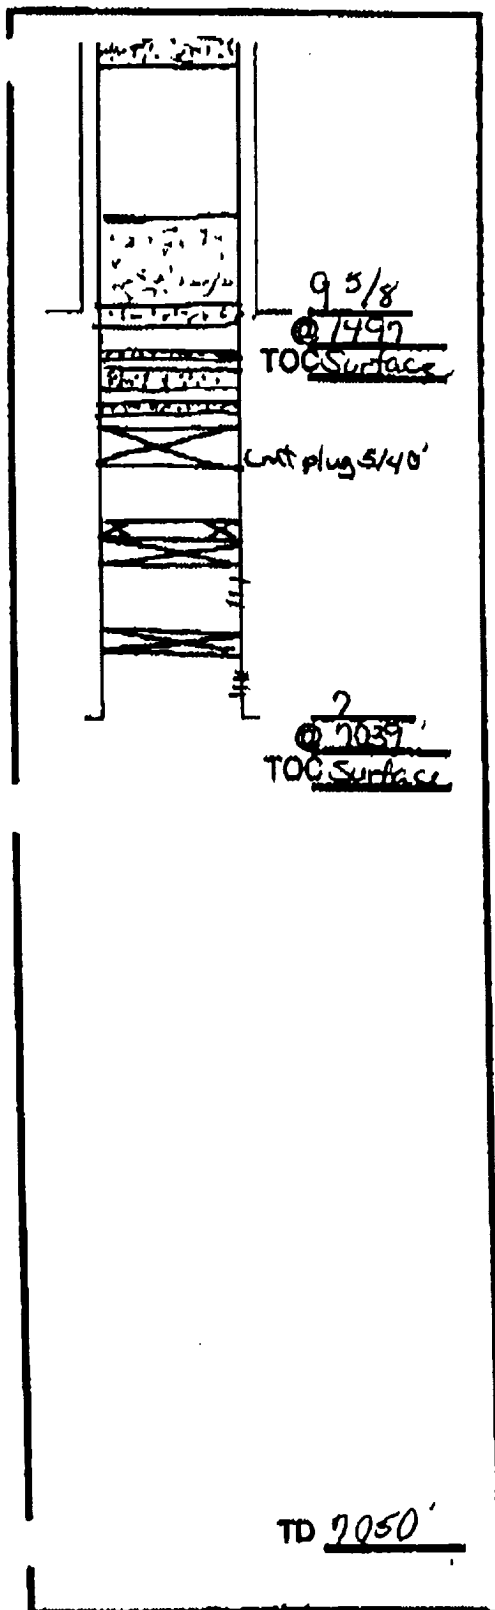

	SIZE	SET @	TOC	TOC DETERMINED BY	
SURFACE	9 5/8	1497	Surface	Circ.	
INTMED 1					
INTMED 2					
PROD	7	2039	Surface	Circ.	
	SIZE	TOP	BOT	TOC	DETERMINED BY
LINER 1					
LINER 2					
	CUT & PULL @				TOP - BOTTOM
INTMED 1				PERF	-
INTMED 2				OPENHOLE	-
PROD					

REQUIRED PLUGS DISTRICT 1

PLUGGER (ANYID)	
YATES	
QUICK	
GRAYBUSH	
ARM ANDERSON	
CAPTAIN REEF	
THE A WARE	
BULL CANYON	
CHERRY CANYON	
BALBY CANYON	
BONE SPRING	
OLOMETA	
BLINBERRY	
SLAB	
ORINKARD	
ABO	
WTI	
PENNY	
STRAWN	
ALPINE	
MORROW	
MOSE	
UNYORAN	

PLUG	TYPE	BACKS	DEPTH
PLUG	PLUG	CMNT	
EXAMPLE			
PLUG #1	OH	31 EXS	6400'
PLUG #2	SHOE	50 EXS	5350'-5450'
PLUG #3	CIRP/35'		4800'
PLUG #4	CIRP	25 EXS	4800'
PLUG #5	STUB	50 EXS	3600'-3700'
PLUG #6	REINFR SQZ	200 EXS	400'
PLUG #7	STUB	10 EXS	0-10'
PLUG #8	Stub	25 EXS	4200
PLUG #9	Stub	25 EXS	3700
PLUG #10	Stub	25 EXS	2635
PLUG #11	Shoe	25 EXS	1497
PLUG #12	Surface	105 EXS	0-60'
PLUG #13			
PLUG #14			
