


PROPOSED PLUG AND ABANDONMENT
4/9/99

Elev. 3655' GR +12' KB

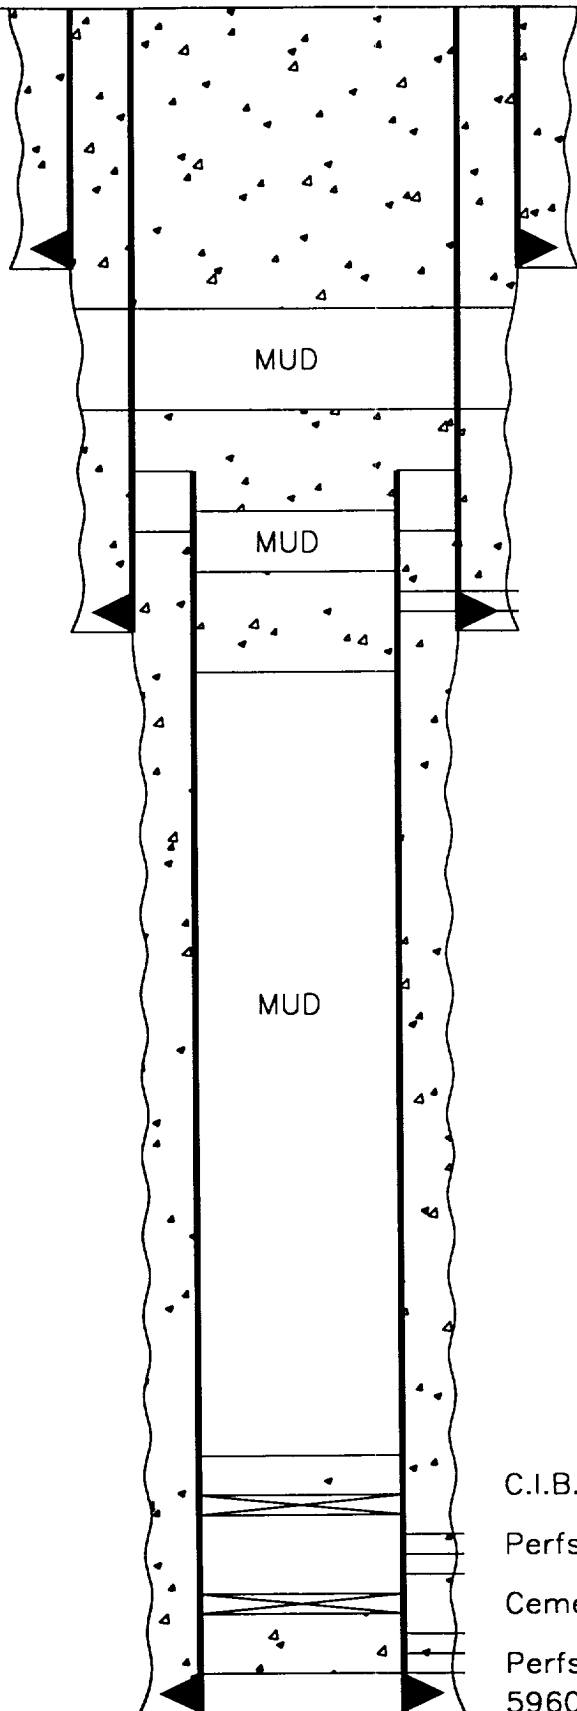

PERFORATE 8 5/8" CSG. @ 410'
CIRCULATE 275 SXS CEMENT FROM 0'-410'

360' - 11 3/4" Casing
Cemented w/250 sxs. Circulated to Surf.

CUT AND PULL 5 1/2" CSG. FROM 3000'
SPOT 25 SXS CEMENT STUB PLUG 2950'-3050'

SPOT 30 SXS CEMENT PLUG 3560'-3850'
Perfs 3652'-3771'
3800' - 8 5/8" Casing.
Cemented w/240 sxs.

C.I.B.P. @ 5604' w/52' Cement on Top.

Perfs 5695'-5787'

Cement Retainer @ 5824'. Sqz'd perfs below w/cement.

Perfs 5796'-5924'

5960' - 5 1/2", 14# & 17# Csg.
Cemented w/405 sxs

T.D. @ 5960'

CONOCO, INC.
State A-29 #8
2150' FSL & 1800' FWL
Sec. 29, T-18S, R-38E
Lea County, N.M.