

STATE B-19 #1

PROPOSED P/A CONDITIONS

* SURFACE PLUG FROM 100'-0'

* 8 7/8" x 1 3/8" ANNULUS FILLED WITH
CEMENT VIA 1" PIPE

* CEMENT PLUG FROM 450-350'
TO ISOLATE 13 7/8" SHOE

* CEMENT PLUG FROM 1650'-1550' (10SX)
TO ISOLATE THE TOP OF ANHYDRITE


* CEMENT TOP LEFT @ 2750' IN C96
TO ISOLATE TOP OF THE YATES

* PERFORATIONS @ 2895' AND CEMENT
CIRCULATED TO SURFACE TO
ISOLATE 8 7/8" CASING SHOE

* CEMENT PLUG FROM 4680'-4563' (12SX)
TO ISOLATE THE SAN ANDRES PERFS

* CEMENT PLUG FROM 7250'-7244' (11SX)
TO ISOLATE DRINKARD PERFS

MUD FROM 7234'-7200'

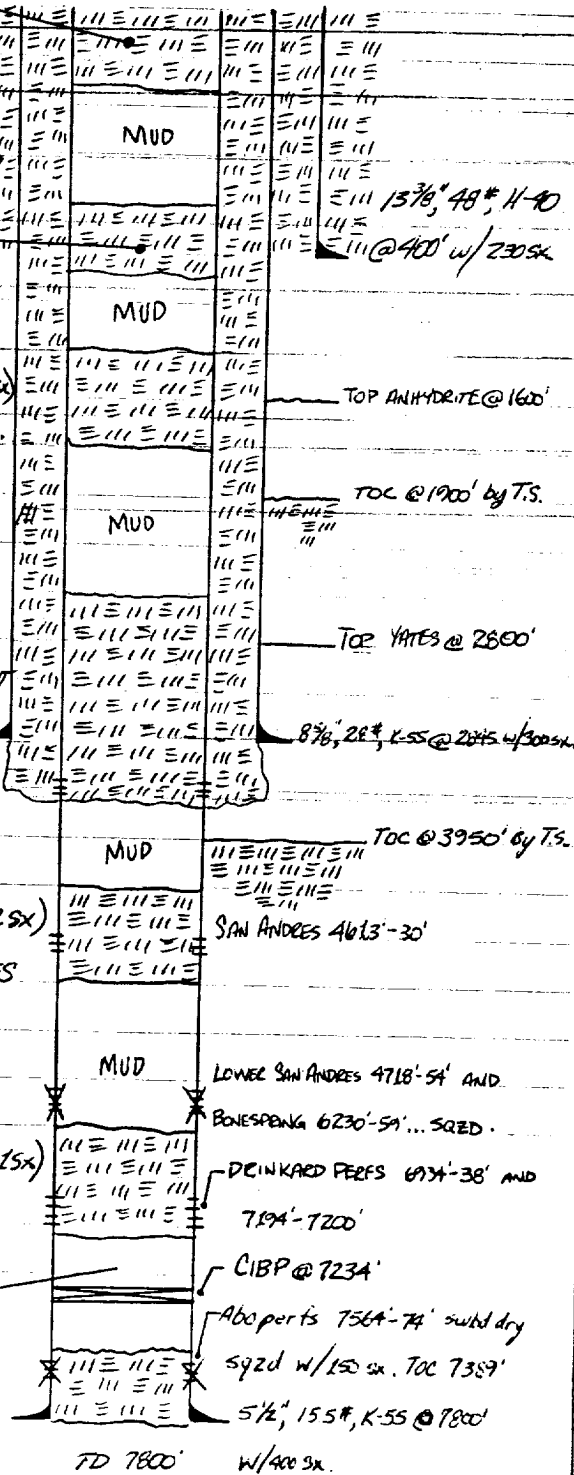

BAH 11-19-86