

Submit 3 Copies
to Appropriate
District Office

State of New Mexico
Energy, Minerals and Natural Resources Department

Form C-103
Revised 1-1-89

DISTRICT I
P.O. Box 1980, Hobbs, NM 88240

DISTRICT II
P.O. Drawer DD, Artesia, NM 88210

DISTRICT III
1000 Rio Brazos Rd., Aztec, NM 87410

OIL CONSERVATION DIVISION

P.O. Box 2088
Santa Fe, New Mexico 87504-2088

WELL API NO.

30-025-25022

5. Indicate Type of Lease

STATE ☒

FEE ☐

6. State Oil & Gas Lease No.

E2439

7. Lease Name or Unit Agreement Name

Cockburn B State

8594

8. Well No.

8

9. Pool name or Wildcat

E-k Yates Tract 19950

SUNDRY NOTICES AND REPORTS ON WELLS
(DO NOT USE THIS FORM FOR PROPOSALS TO DRILL OR TO DEEPEN OR PLUG BACK TO A
DIFFERENT RESERVOIR. USE "APPLICATION FOR PERMIT"
(FORM C-101) FOR SUCH PROPOSALS.)

1. Type of Well:

OIL
WELL ☒

GAS
WELL ☐

OTHER

2. Name of Operator

OXY USA Inc.

16696

3. Address of Operator

P.O. Box 50250 Midland, TX 79710-0250

4. Well Location

Unit Letter G : 1980 Feet From The North Line and 1460 Feet From The East Line

Section 1

Township 18S

Range 33E

NMPM

Lea

County

10. Elevation (Show whether DF, RKB, RT, GR, etc.)

4098

11. Check Appropriate Box to Indicate Nature of Notice, Report, or Other Data

NOTICE OF INTENTION TO:

PERFORM REMEDIAL WORK ☐

PLUG AND ABANDON ☒

TEMPORARILY ABANDON ☐

CHANGE PLANS ☐

PULL OR ALTER CASING ☐

OTHER: ☐

SUBSEQUENT REPORT OF:

REMEDIAL WORK ☐

ALTERING CASING ☐

COMMENCE DRILLING OPNS. ☐

PLUG AND ABANDONMENT ☐

CASING TEST AND CEMENT JOB ☐

OTHER: ☐

12. Describe Proposed or Completed Operations (Clearly state all pertinent details, and give pertinent dates, including estimated date of starting any proposed work) SEE RULE 1103.

See other side

I hereby certify that the information above is true and complete to the best of my knowledge and belief.

SIGNATURE

David Stewart

TITLE

Regulatory Analyst

DATE

12/16/97

TYPE OR PRINT NAME

David Stewart

TELEPHONE NO. 9156855717

(This space for State Use)

ORIGINAL SIGNED BY CHRIS WILLIAMS
DISTRICT I SUPERVISOR

APR 14 1998

APPROVED BY

TITLE

DATE

CONDITIONS OF APPROVAL, IF ANY:

mp


**ATTACHMENT C-103
OXY USA INC.
COCKBURN B STATE #8
SEC 1 T188 R33E
LEA COUNTY, NM**

TD - 4305' PBDT - 4269' PERFS - 4132-4168'

CASING: 8-5/8" 24# @ 345', 12-1/4", cmt w/ 250sx (circ)
5-1/2" 14-15.5# @ 4302', 7-7/8", cmt w/ 200sx (CBL-3030')
8/8/97, RIH & SET CIBP @ 4063'

1. MIRU PU, NDWH, NUBOP. RIH & TAG CIBP @ 4063', SPOT 10sx CL CMT ON TOP, POOH. M&P 9.5# MUD LADEN FLUID, POOH TO 3345'.
2. M&P 20sx CL C CMT PLUG FROM TO 3445-3345', M&P 9.5# MUD LADEN FLUID, POOH TO 2988'.
3. M&P 20sx CL C CMT PLUG FROM TO 3088-2988', M&P 9.5# MUD LADEN FLUID, POOH TO 2830'.
4. PERF 2 SQZ HOLES @ 2930', EIR, M&P 35sx CL C CMT FROM 2930-2830', POOH. M&P 9.5# MUD LADEN FLUID, POOH TO 1832'.
5. PERF 2 SQZ HOLES @ 1932', EIR, M&P 35sx CL C CMT FROM 1932-1832', POOH. M&P 9.5# MUD LADEN FLUID, POOH TO 295'.
6. PERF 2 SQZ HOLES @ 395', EIR, M&P 80sx CL C CMT, CIRC CMT TO SURFACE, SPOT CMT IN 5-1/2" CSG TO 295', POOH. M&P 9.5# MUD LADEN FLUID, POOH.
7. M&P 10sx CL C CMT SURFACE PLUG. NDBOP, CUT-OFF CSG 3' BELOW GROUND LEVEL, RDP, INSTALL DRY-HOLE MARKER, CLEAN LOC & BACKFILL W/O PIT.

OXY USA INC. CURRENT
COCKBURN B STATE #8
SEC 1 T18S R33E LEA NM

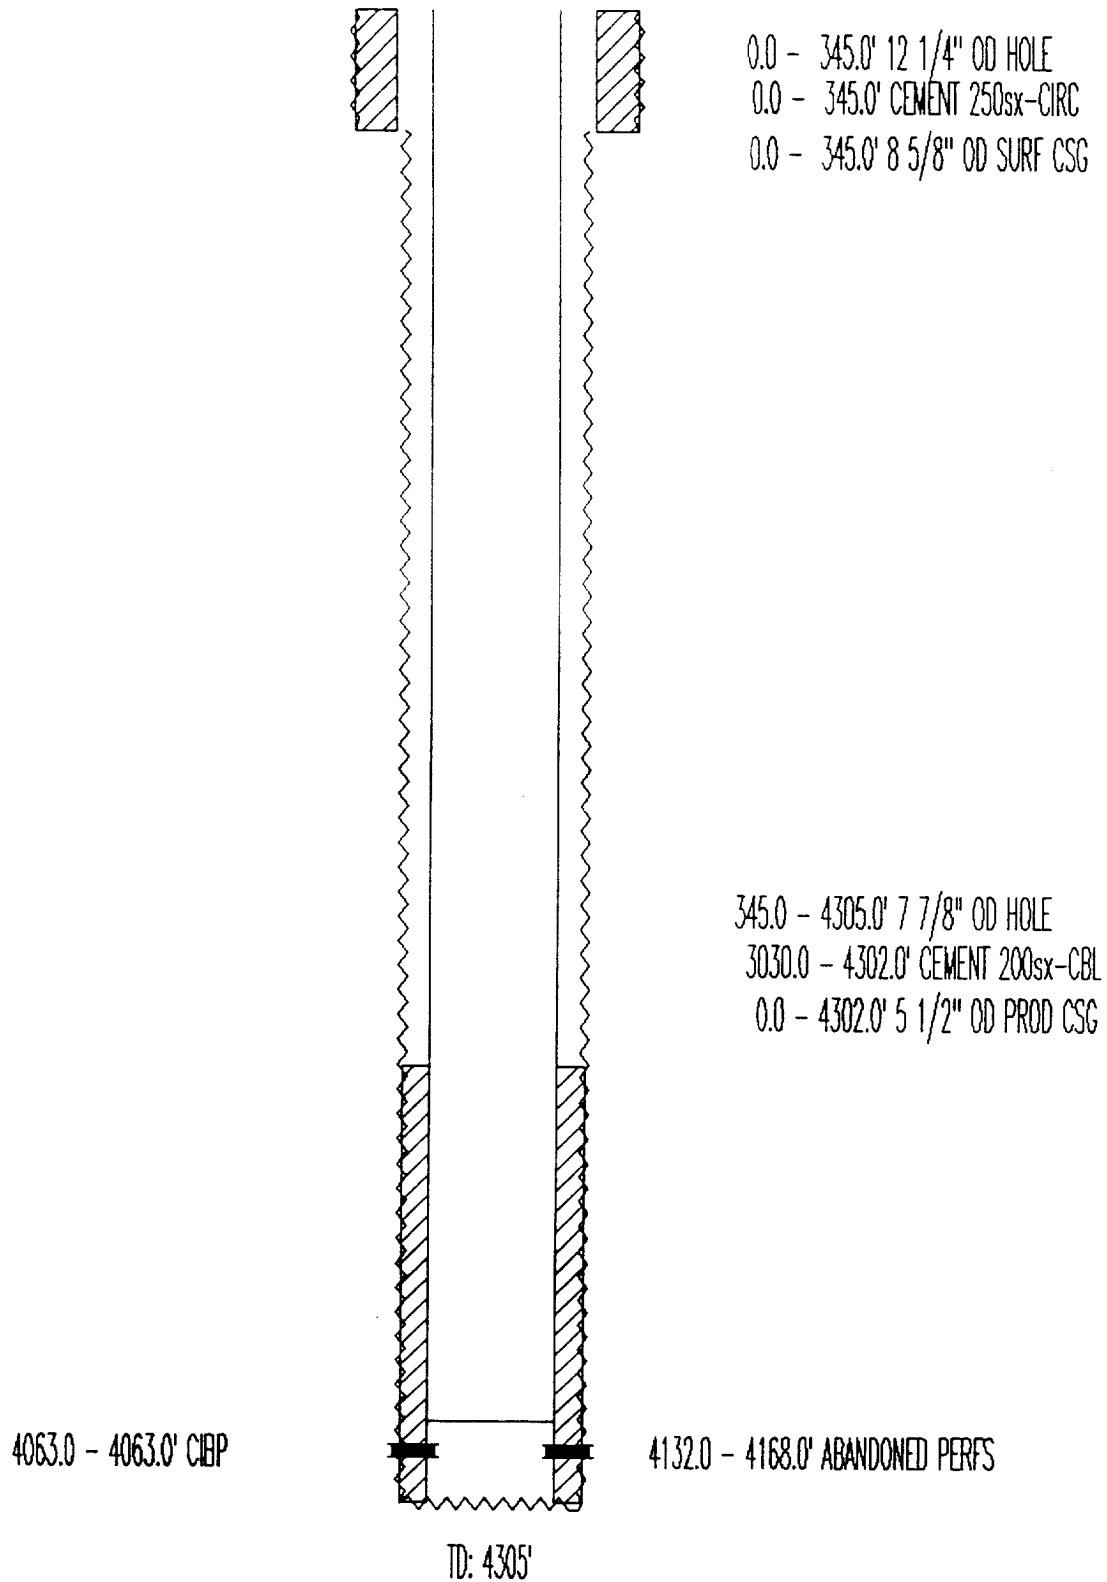

OXY USA INC. PROPOSED
 COCKBURN B STATE #8
 SEC 1 T18S R33E LEA NM

0.0 - 90.0' CEMENT PLUG 10sx

295.0 - 395.0' CEMENT PLUG 80sx

1832.0 - 1932.0' CEMENT PLUG 35sx


2830.0 - 2930.0' CEMENT PLUG 35sx

2988.0 - 3088.0' CEMENT PLUG 20sx

3345.0 - 3445.0' CEMENT PLUG 20sx

3975.0 - 4063.0' CEMENT PLUG 10sx

4063.0 - 4063.0' CIBP

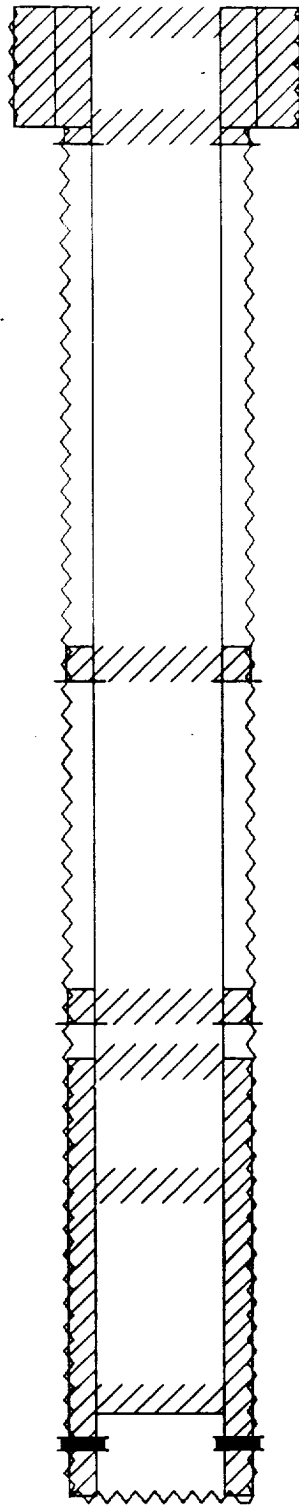

0.0 - 345.0' 12 1/4" OD HOLE

0.0 - 345.0' CEMENT 250sx-CIRC

0.0 - 345.0' 8 5/8" OD SURF CSG

395.0 - 395.0' SQUEEZE PERFS

1932.0 - 1932.0' SQUEEZE PERFS

2930.0 - 2930.0' SQUEEZE PERFS

345.0 - 4305.0' 7 7/8" OD HOLE

3030.0 - 4302.0' CEMENT 200sx-CBL

0.0 - 4302.0' 5 1/2" OD PROD CSG

4132.0 - 4168.0' ABANDONED PERFS

TD: 4305'