

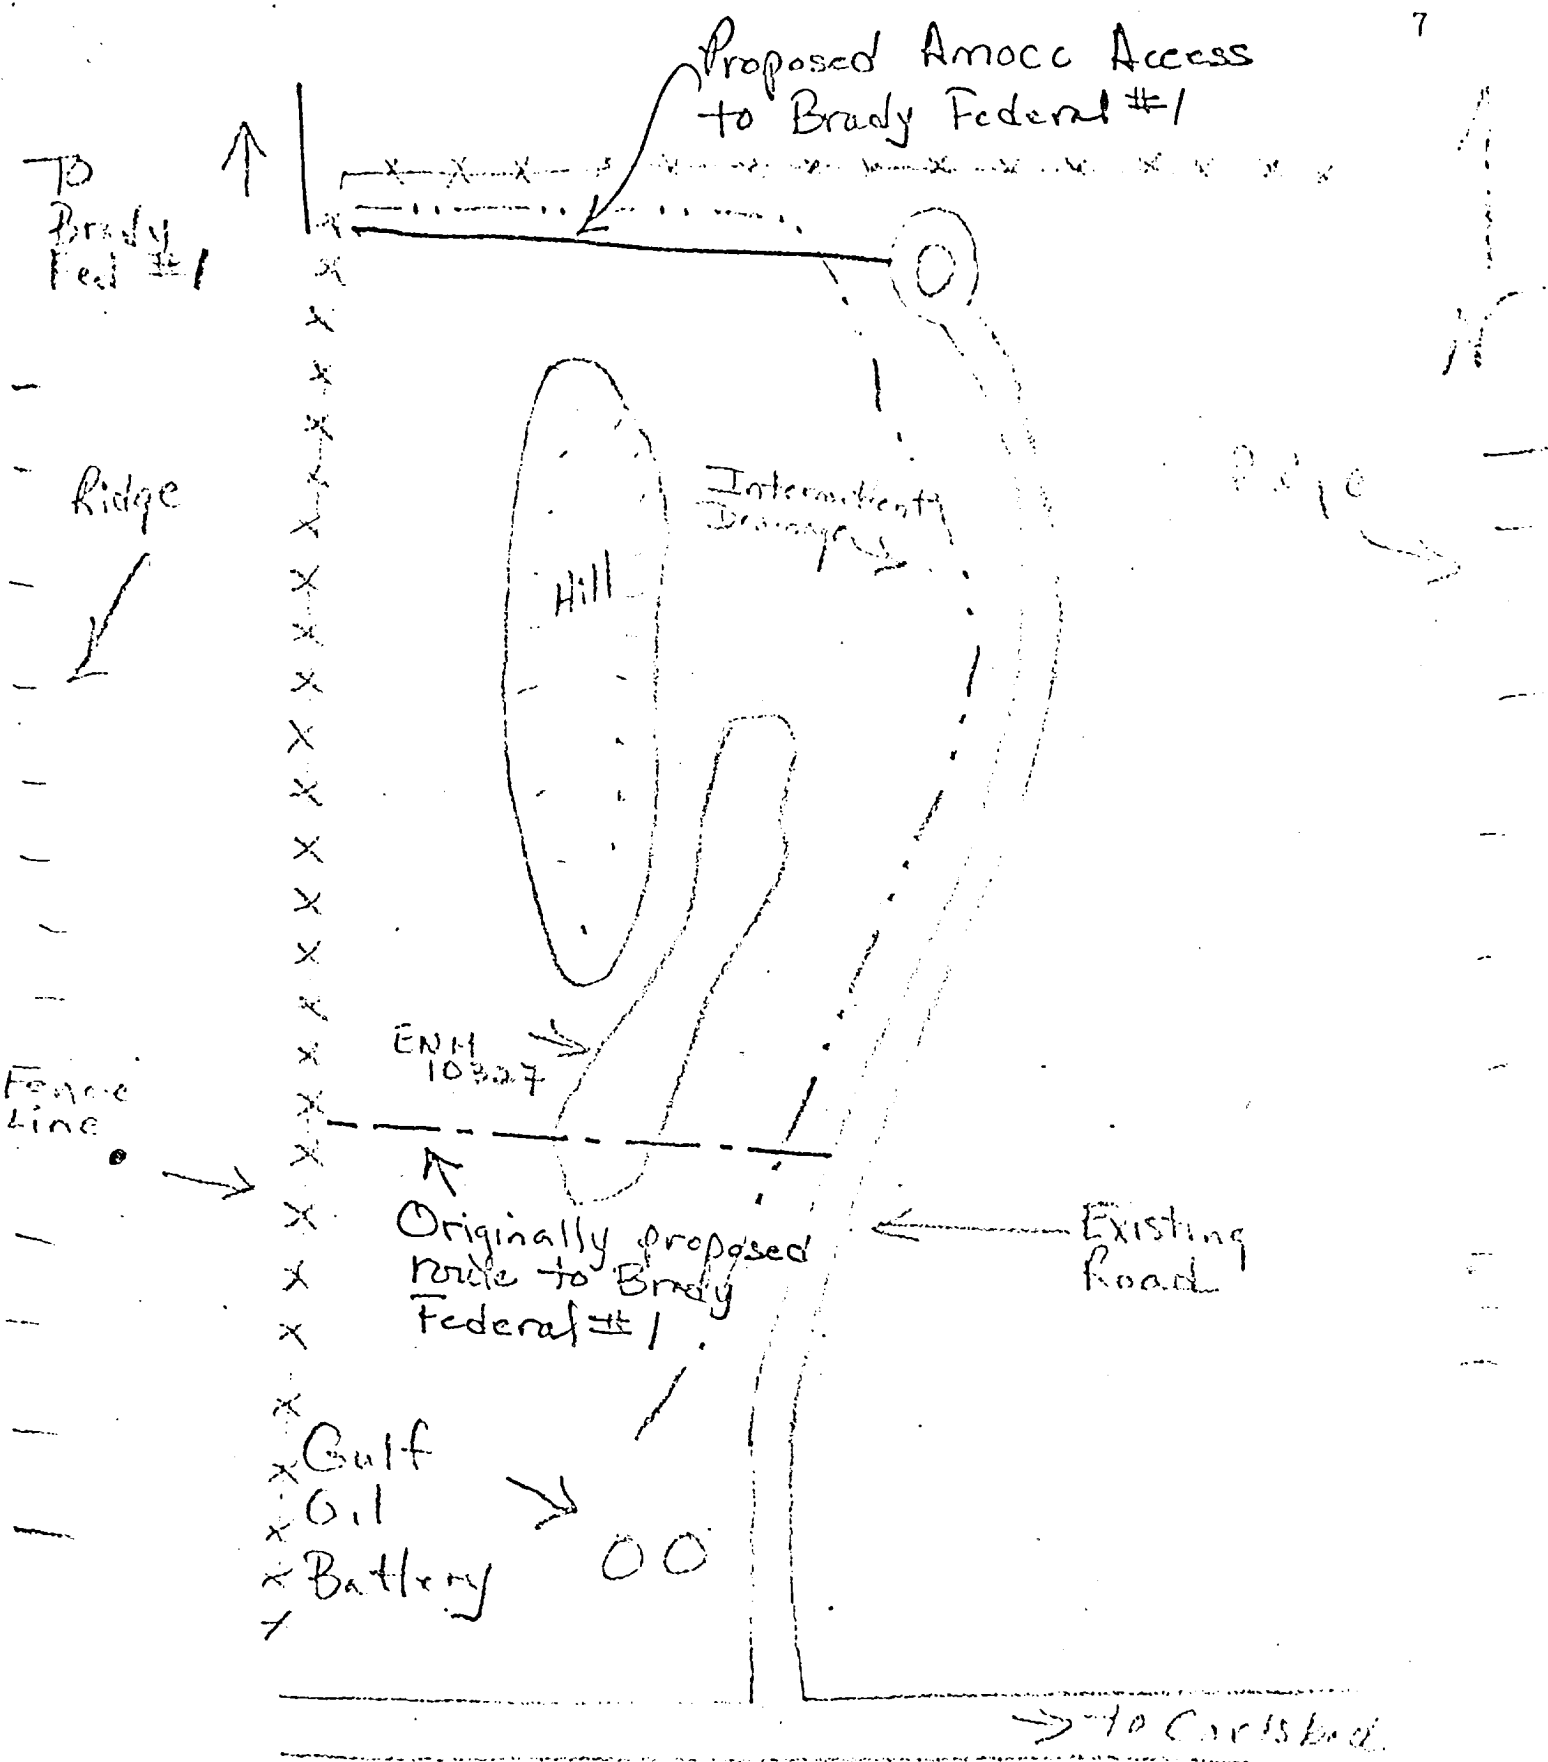


Fig. No. 1 Schematic representation indicating proposed re-location of Amoco's access road north of ENM 10327.