


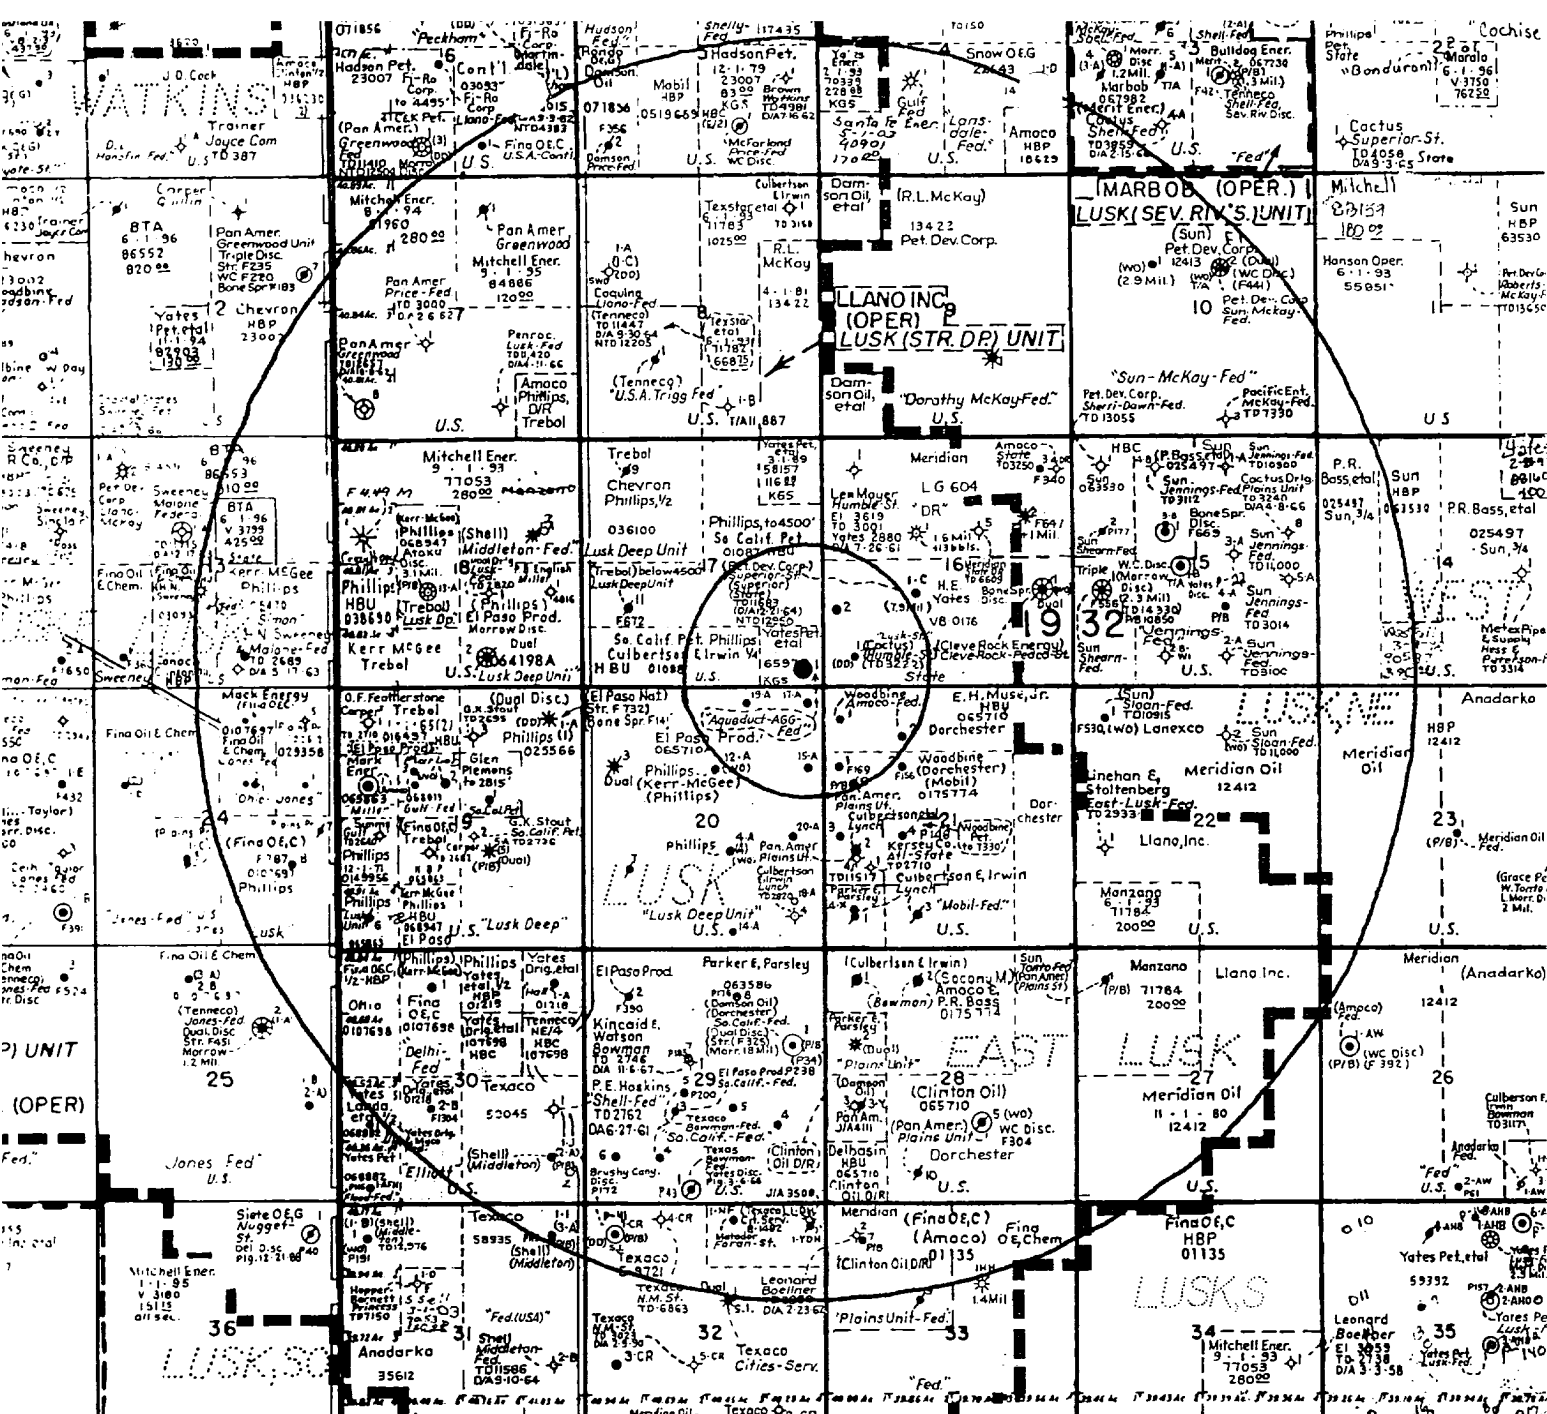

YATES PETROLEUM CORPORATION

PROPOSED SALT WATER DISPOSAL WELL

AQUEDUCT SWD #1

330'FSL & 330'FEL

SEC. 17-T19S-R32E

LEA COUNTY, NEW MEXICO