

(3M)

PROPOSED BOPE AND CHOKE ARRANGEMENT

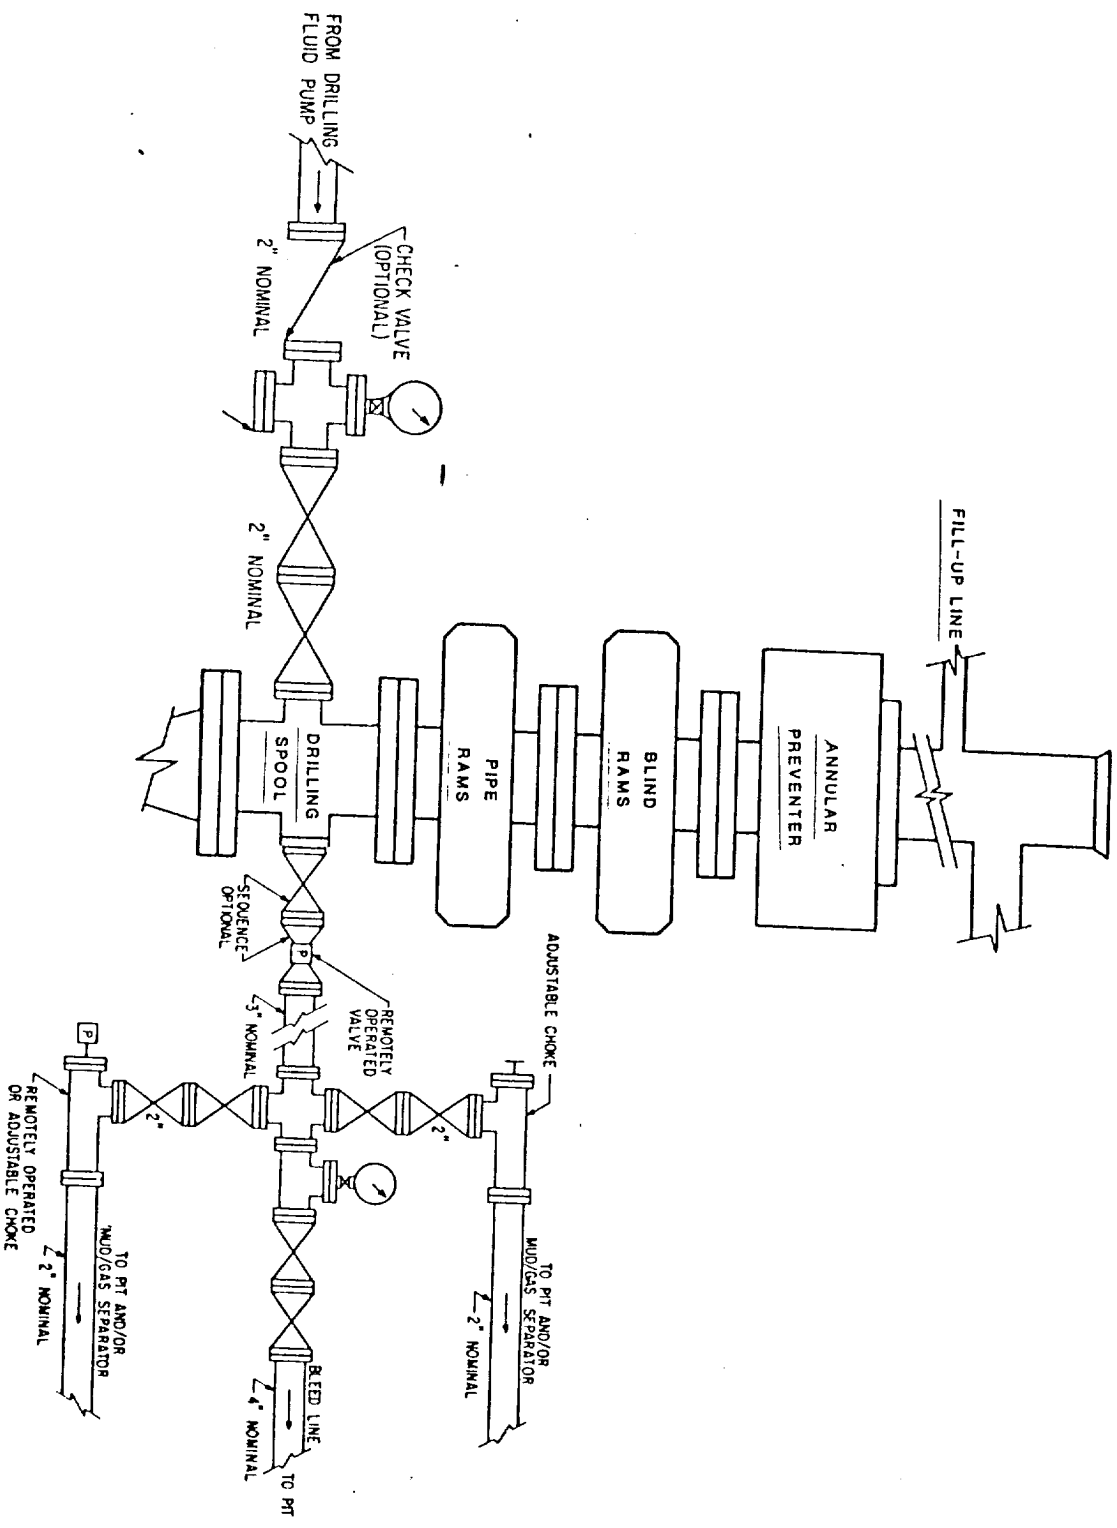


EXHIBIT B

SANTA FE ENERGY OPERATING PARTNERS, LP.
SNIPER "AM" 6 FEDERAL #1
SECTION 6, T18S, R33E
660' FSL, 330' FWL
LEA COUNTY, NEW MEXICO

68-11-11-89

173

RECEIVED

AUG 11 1989

OCN
HOBBS OFFICE