

Form 3160-5
(August 1999)UNITED STATES
DEPARTMENT OF THE INTERIOR
BUREAU OF LAND MANAGEMENT**SUNDRY NOTICES AND REPORTS ON WELLS**
*Do not use this form for proposals to drill or to re-enter an abandoned well. Use Form 3160-3 (APD) for such proposals.*FORM APPROVED
OMB No. 1004-0135
Expires November 30, 2000

5. Lease Serial No.
NM-59392

6. If Indian, Allottee or Tribe Name

7. If Unit or CA/Agreement, Name and/or No.

8. Well Name and No.
Lusk SWD #4

9. API Well No.
30-025-31051

10. Field and Pool, or Exploratory Area
SWD - Delaware

11. County or Parish, State
Lea Co., NM

SUBMIT IN TRIPLICATE - Other instructions on reverse side

1. Type of Well
☐ Oil Well ☐ Gas Well ☒ Other SWD

2. Name of Operator
Yates Petroleum Corporation

3a. Address
105 S. 4th St. - Artesia, NM 88210

3b. Phone No. (include area code)
505-748-1471

4. Location of Well (Footage, Sec., T., R., M., or Survey Description)
660' FNL & 2310' FWL of Section 35-T19S-R32E (Unit C, NENW)

12. CHECK APPROPRIATE BOX(ES) TO INDICATE NATURE OF NOTICE, REPORT, OR OTHER DATA

TYPE OF SUBMISSION	TYPE OF ACTION			
☒ Notice of Intent	☐ Acidize	☐ Deepen	☐ Production (Start/Resume)	☐ Water Shut-Off
☐ Subsequent Report	☐ Alter Casing	☐ Fracture Treat	☐ Reclamation	☐ Well Integrity
☐ Final Abandonment Notice	☐ Casing Repair	☐ New Construction	☐ Recomplete	☐ Other
	☐ Change Plans	☒ Plug and Abandon	☐ Temporarily Abandon	
	☐ Convert to Injection	☐ Plug Back	☐ Water Disposal	

13. Describe Proposed or Completed Operation (clearly state all pertinent details, including estimated starting date of any proposed work and approximate duration thereof. If the proposal is to deepen directionally or recompleat horizontally, give subsurface locations and measured and true vertical depths of all pertinent markers and zones. Attach the Bond under which the work will be performed or provide the Bond No. on file with BLM/BIA. Required subsequent reports shall be filed within 30 days following completion of the involved operations. If the operation results in a multiple completion or recompletion in a new interval, a Form 3160-4 shall be filed once testing has been completed. Final Abandonment Notices shall be filed only after all requirements, including reclamation, have been completed, and the operator has determined that the site is ready for final inspection.)


Propose to plug and abandon as follows:

1. TOOH with plastic coated tubing and nickel plated packer.
2. TIH with wireline and set a CIBP at 6334'. TOOH. TIH with tubing and tag CIBP. Load hole with plugging mud. Spot a 5 sack Class C cement plug from 6334-6299'. TOOH.
3. TIH with wireline and set a CIBP at 4683'. TOOH. TIH with tubing and tag CIBP. Spot a 50 sack Class C cement plug from 4683-4298' (across intermediate casing shoe). TOOH.
4. TIH with tubing. Spot a 25 sack Class C cement from from 2850-2700'. WOC. TIH and tag plug. Respot if necessary. NOTE: This plug will be across stage tool.
5. TIH with tubing. Spot a 30 sack Class C cement plug from 1192-999'. WOC. TIH and tag plug. Respot if necessary. NOTE: This plug will be across surface casing shoe.
6. Pressure test 5-1/2" casing to 1000 psi to ensure casing is plugged. If the casing will not pressure test, set a cement retainer at 850'. Establish an injection rate and squeeze with 45 sacks of Class C Neat cement. Sting out of retainer. Leave 5 sacks of cement on retainer.

14. I hereby certify that the foregoing is true and correct
Name (Printed/Typed)

Rusty Klein

Signature

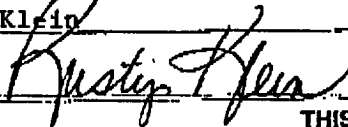


CONTINUED ON NEXT PAGE:

Title Operations Technician

Date November 7, 2001

THIS SPACE FOR FEDERAL OR STATE OFFICE USE

Approved by

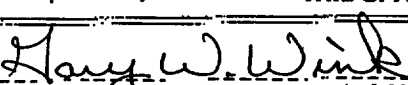

NATURAL SCIENCE MANAGER

Date

NOV 14 2001

Office

Conditions of approval, if any, are attached. Approval of this notice does not warrant or certify that the applicant holds legal or equitable title to those rights in the subject lease which would entitle the applicant to conduct operations thereon.


Title 18 U.S.C. Section 1001 and Title 43 U.S.C. Section 1212, make it a crime for any person knowingly and willfully to make to any department or agency of the United States any false, fictitious or fraudulent statements or representations as to any matter within its jurisdiction.

YATES PETROLEUM CORPORATION
Lusk SWD #4
Section 35-T19S-R32E
Lea County, New Mexico

SUNDRY NOTICE CONTINUED:

7. Spot a 15 sack Class C cement plug at surface.
8. Install regulation abandonment marker.

NOTIFY BLM-HOBBS (505-393-3612) AND OCD-HOBBS (505-393-6161, Ext. 112) 24 HOURS PRIOR
TO COMMENCING PLUGGING OPERATIONS

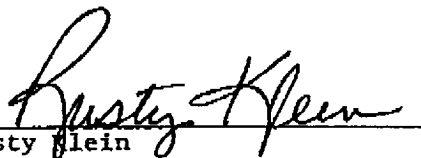
Rusty Klein
Operations Technician
November 7, 2001

WELLNAME: LUSK SWD # 4

FIELD:

LOCATION: 660' FNL 1 2310' FWL, Sec 35 T19S, R32E LEA Co NM

GL: 3523 ZERO: 15 AGL: KB:

SPUD DATE: COMPLETION DATE:


COMMENTS: Completed in 1992

Converted to SWD in 1992.

CASING PROGRAM


SIZE/WT/GR/CONN	DEPTH SET
13 3/8" 54.5# J-55 STC 1142'	
8 5/8" 32" HC-80 4465'	
J-55	
5 1/2" 15.5# J-55	
17" J-55	7860'

Before

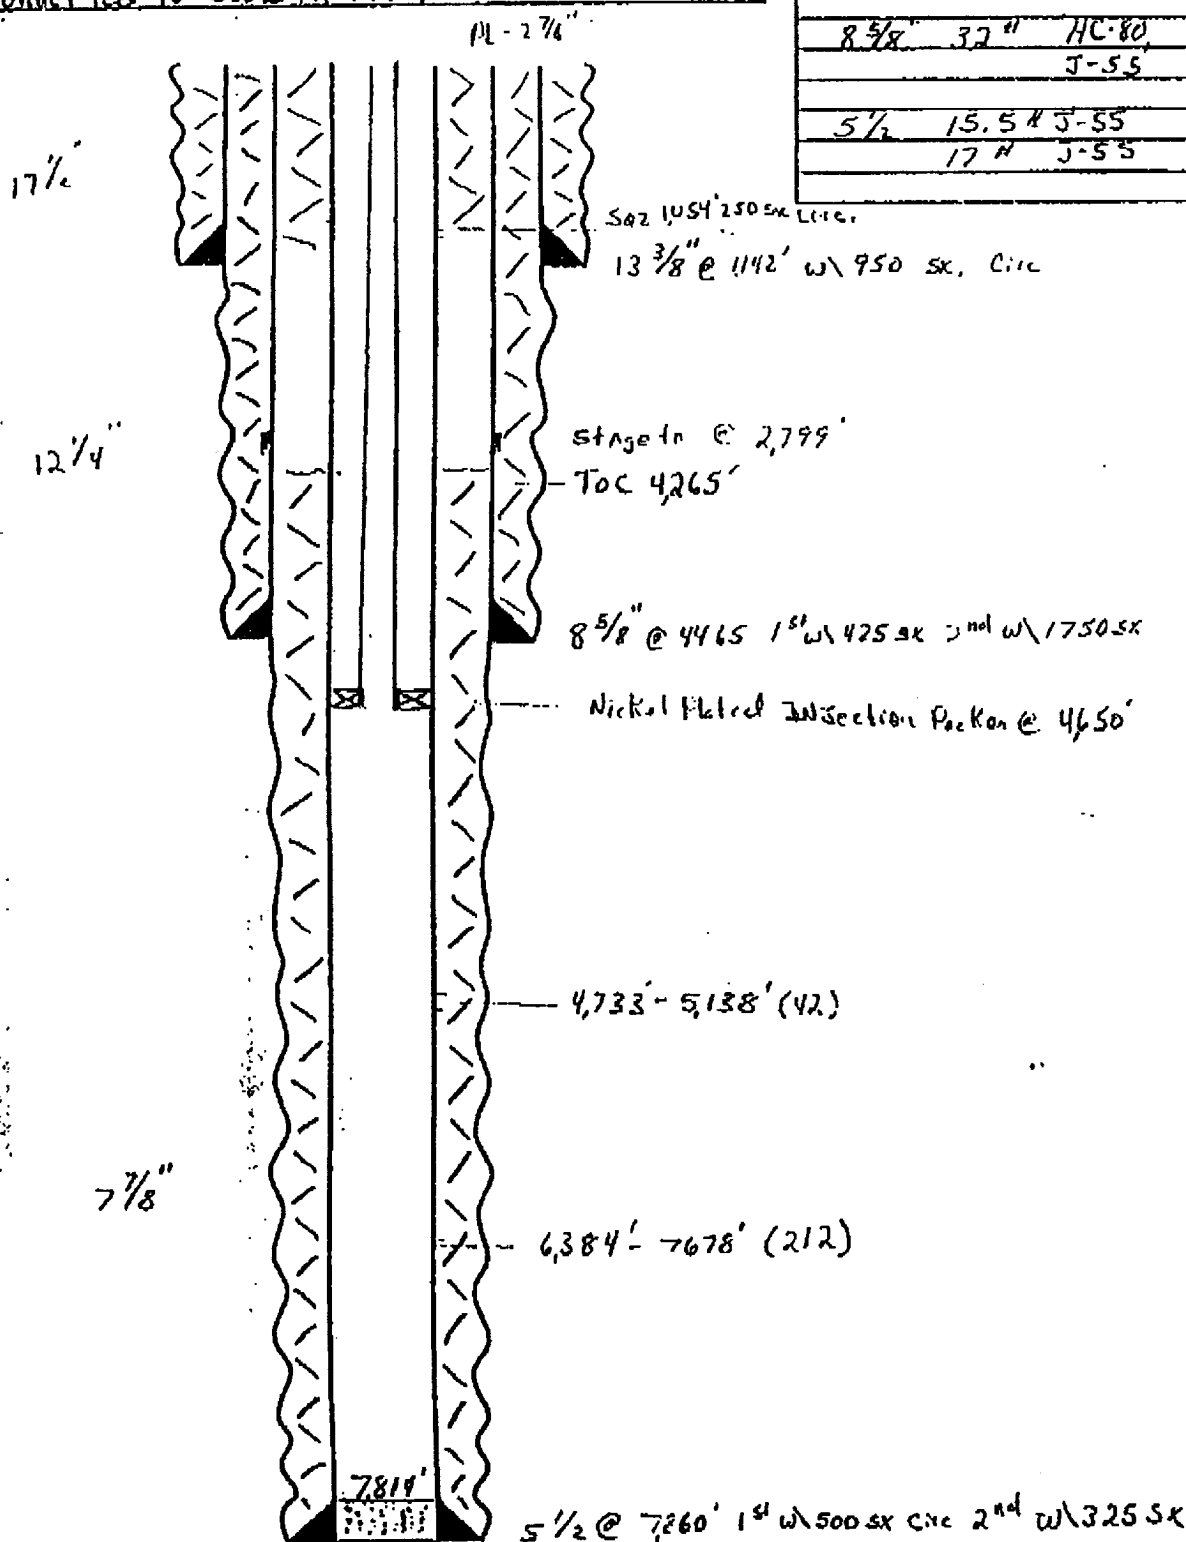

WELLNAME: LUSK SWD No. 4 FIELD: _____
 LOCATION: 660' FNL 9 23.10 FWL, Sec 35, T19S, R32E, Lea Co. NM.
 GL: 3573 ZERO: 15 AGL: _____ KB: _____
 SPUD DATE: _____ COMPLETION DATE: _____
 COMMENTS: Comp. 12-92, Converted to SWD 12-92

CASING PROGRAM		
SIZE/WT/GR/CONN	DEPTH SET	
13 3/8" 54.5# J-55	1,142'	
8 5/8" 32# HC-80 J-55	4,465'	
5 1/2" 15.5# J-55		
17" # J-55	7,860'	

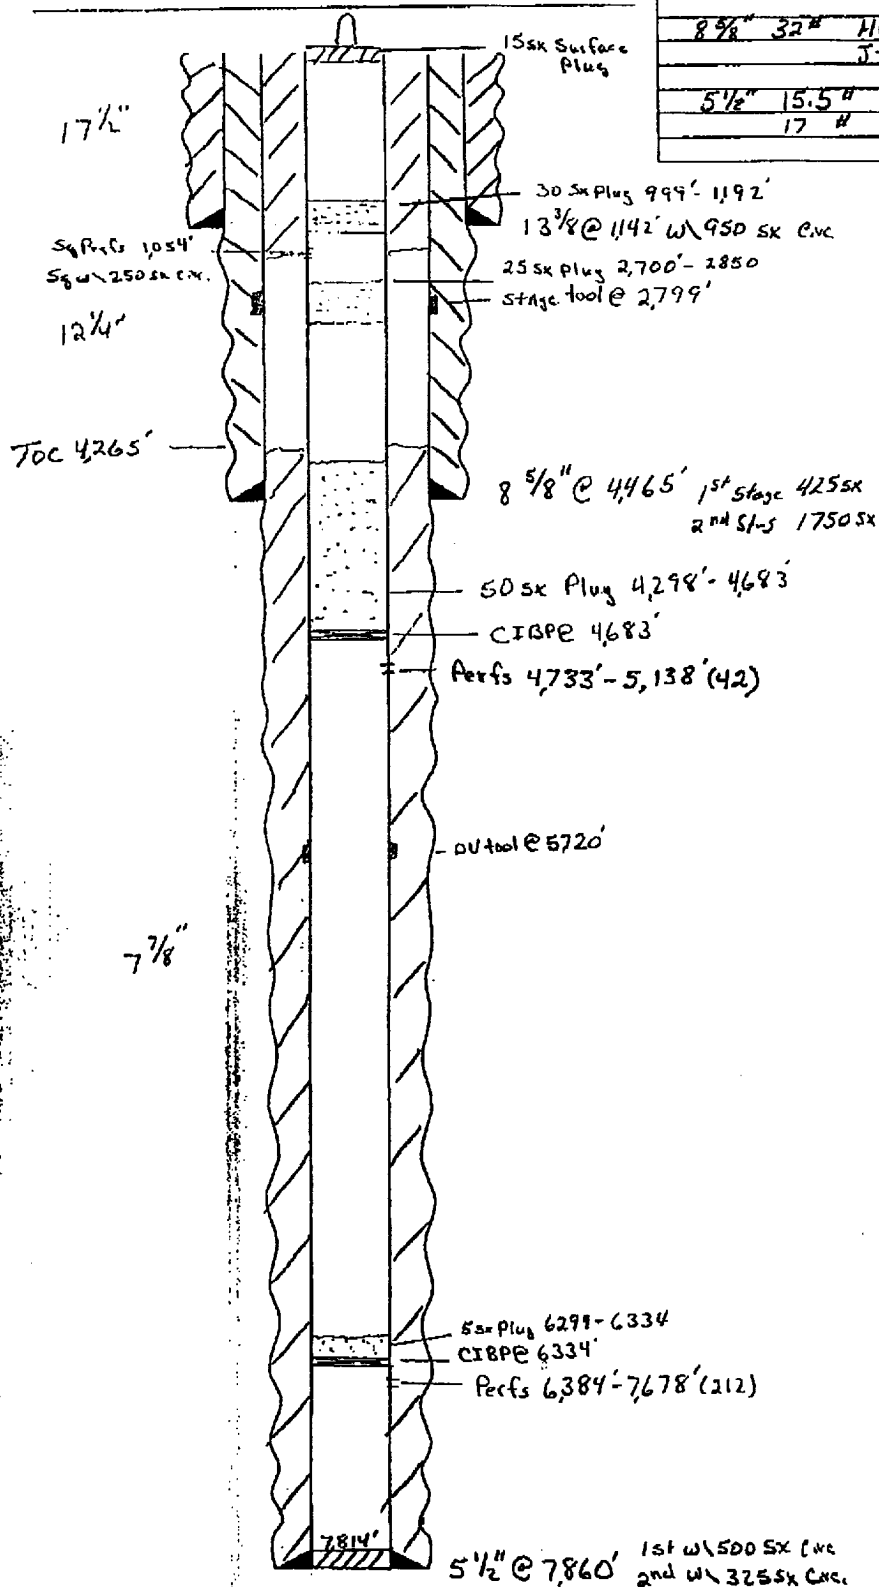

Rustler - 1,074'
 Yates - 2,874'
 Seven Rivers - 3,218'
 Delaware - 4,716'
 Brushy Canyon - 6,234'
 B.S. 7,739'

-SKETCH NOT TO SCALE-

DATE: 2-1-01 mH

YATES PETRO DRILLING
CORPORATION
105 SOUTH FOURTH STREET
ARTESIA, NEW MEXICO 88210
TELEPHONE (505) 748-1471



105 SOUTH FOURTH STREET
ARTESIA, NEW MEXICO 88210

TELEPHONE (505) 748-1471

YATES PETRO DRILLING
CORPORATION
105 SOUTH FOURTH STREET
ARTESIA, NEW MEXICO 88210
TELEPHONE (505) 748-1471
FAX (505) 748-4229
HARRY G. HALLERSON
SECRETARY
DENNIS G. HINSEY
TREASURER

DATE

Nov. 7, 2001

TO

Donna

FROM

Rusty

NUMBER OF PAGES

5

If you do not receive all of the pages, please call me at 505-748-1471, ext. 205,
or my direct number 505-748-4205.

Thanks!

I have faxed this to Ben for approval.
We are going to move on tomorrow.

Rusty



FROM NOWHERE TO
SOMEWHERE...