


CROSS TIMBERS OPERATING CO. SMGSAU TRACT 4 WELL NO. 9

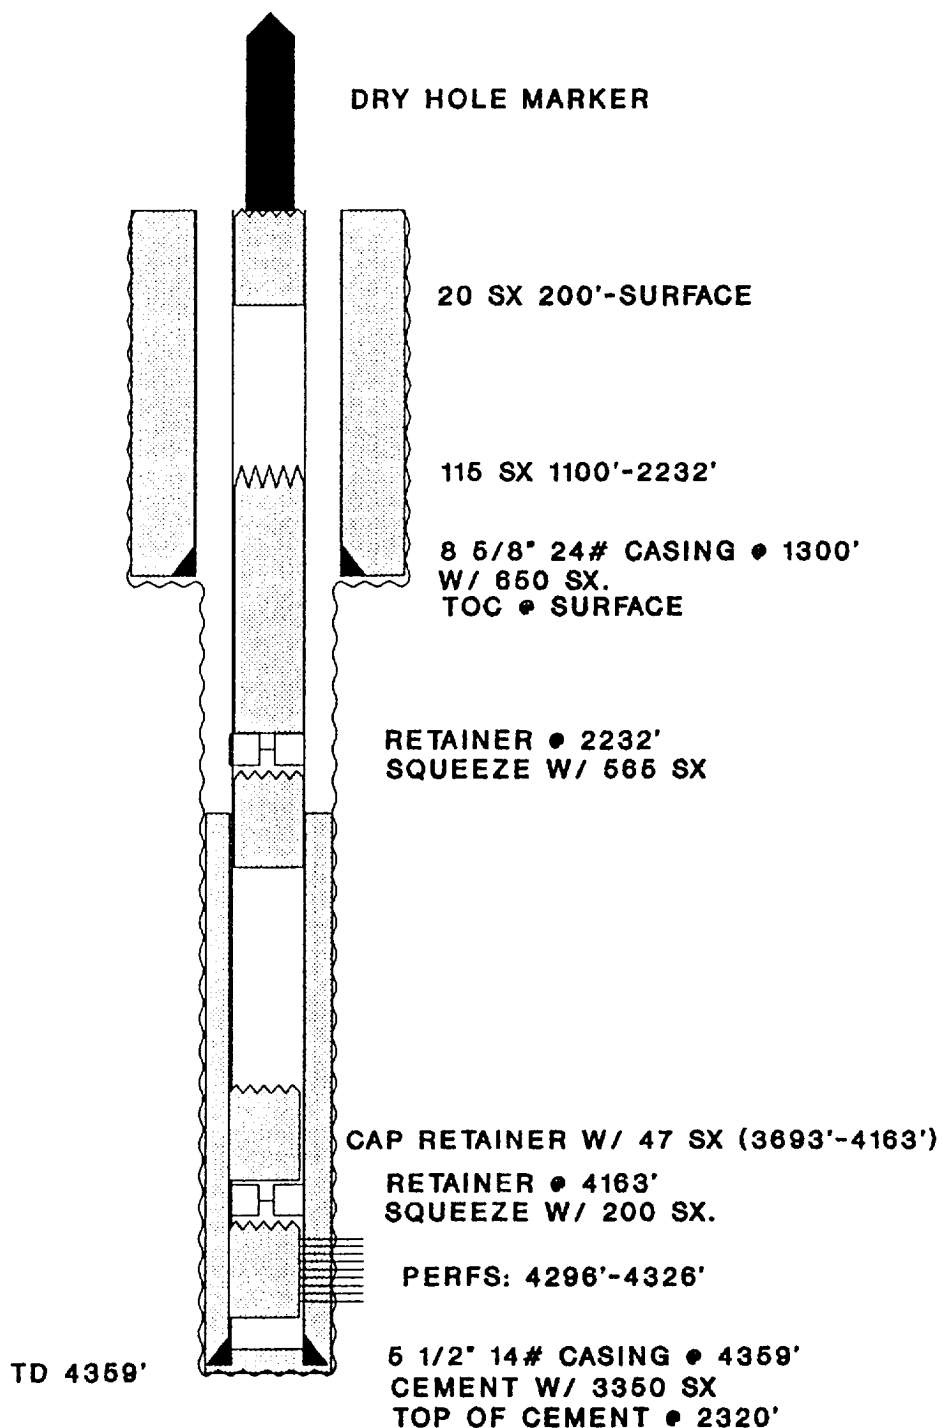

2615' FNL, 25' FWL, SEC 29, T17S, R33E