

PROPOSED 3-M BOPE AND CHOKE ARRANGEMENT

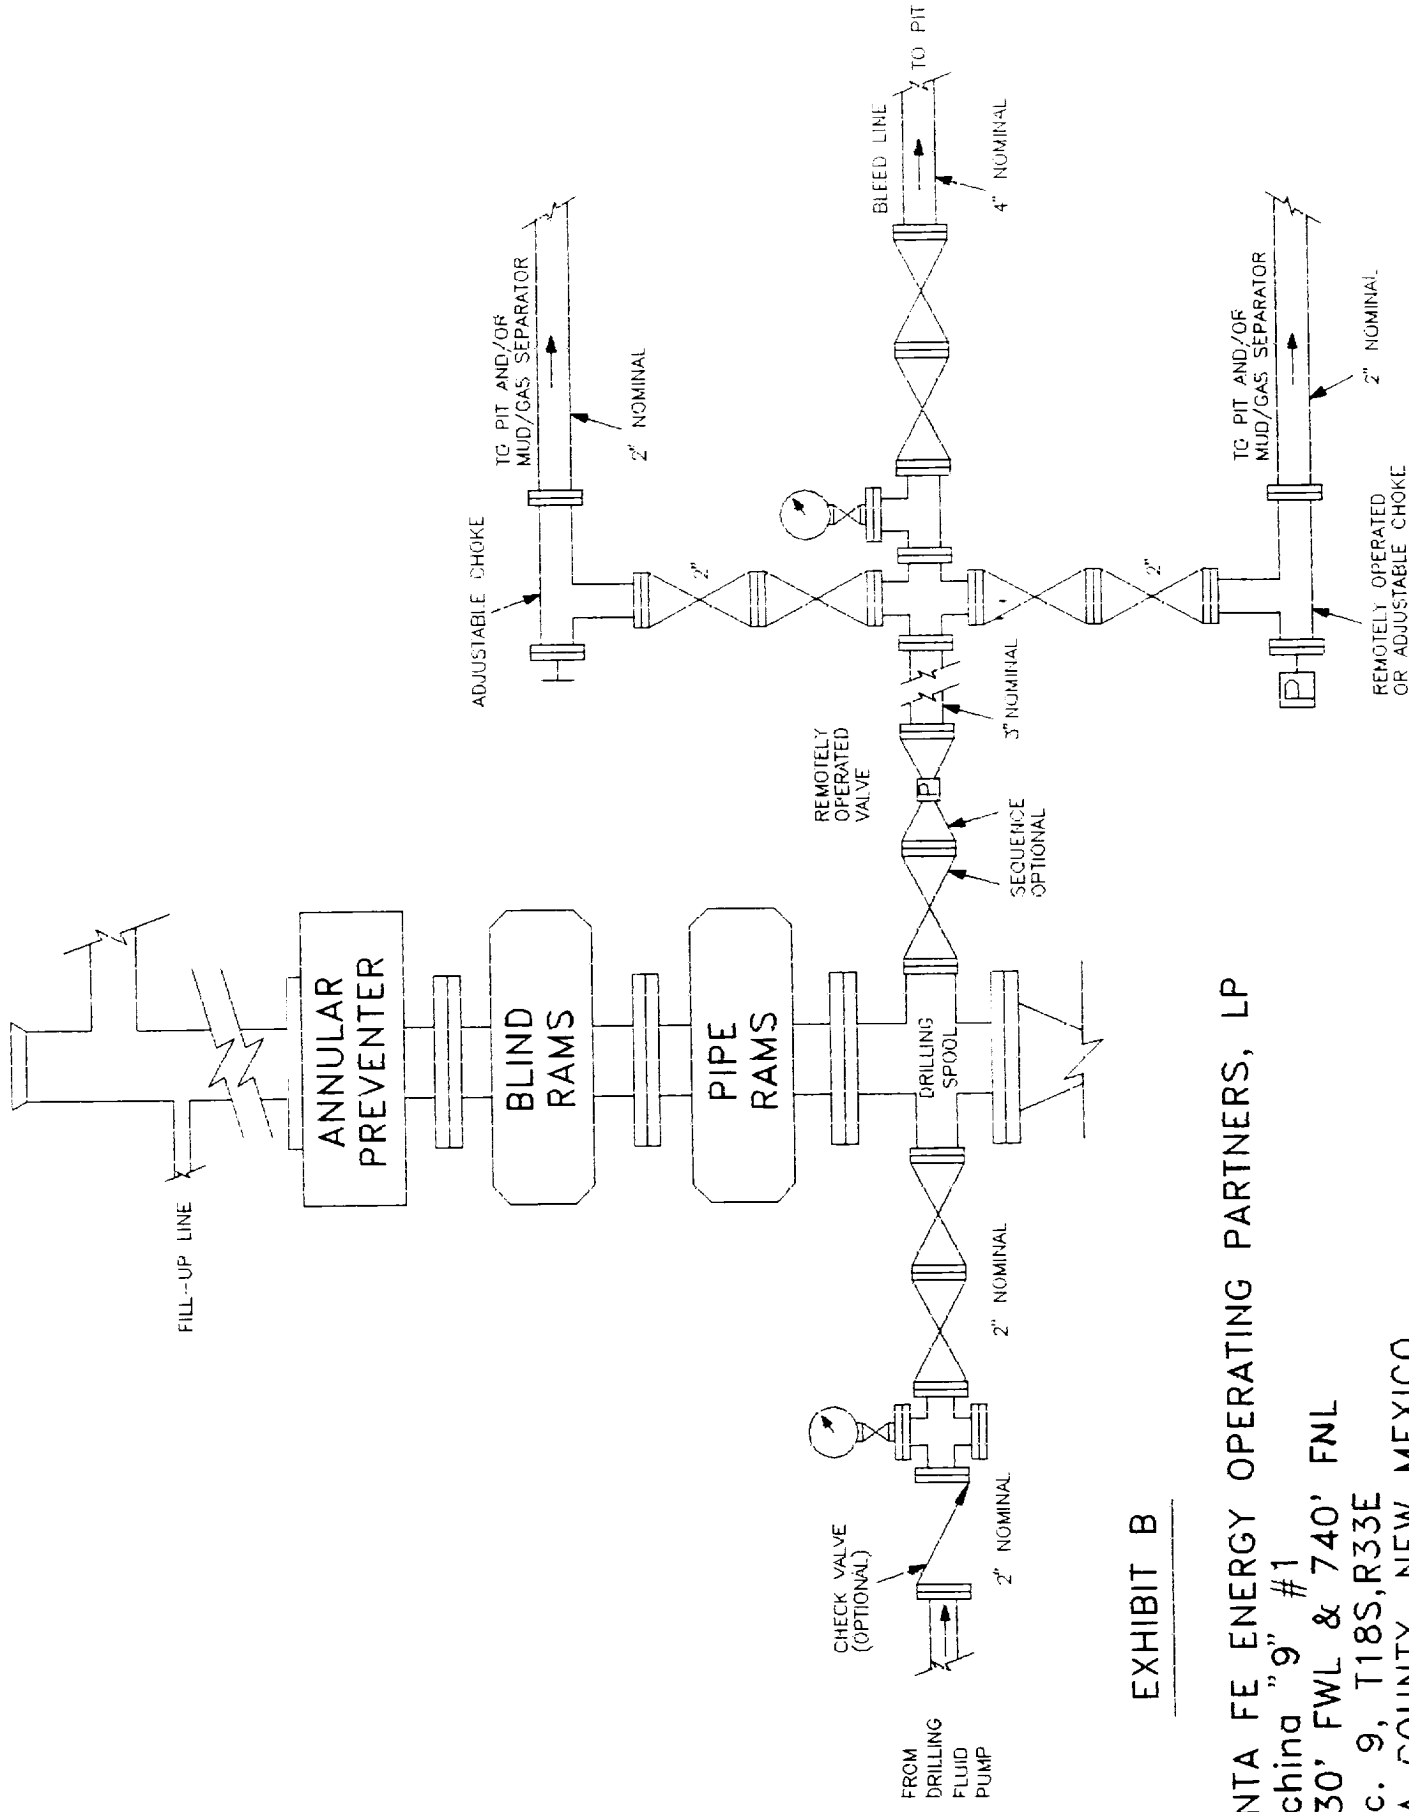


EXHIBIT B

SANTA FE ENERGY OPERATING PARTNERS, LP
 Kachina "9" #1
 1730' FWL & 740' FNL
 Sec. 9, T18S, R33E
 LEA COUNTY, NEW MEXICO

72-61-1343

RECEIVED
NOV 9 1952
OSR 100-111-111