

UNITED STATES
DEPARTMENT OF THE INTERIOR
BUREAU OF LAND MANAGEMENT

N.M. Oil Cons
PO Box 1980
Hobbs, NM 88241

FORM APPROVED
Budget Bureau No. 1004-0135
Expires: March 31, 1993

SUNDRY NOTICES AND REPORTS ON WELLS

Do not use this form for proposals to drill or to deepen or reentry to a different reservoir.
Use "APPLICATION FOR PERMIT—" for such proposals

SUBMIT IN TRIPLICATE

1. Type of Well

☒ Oil Well ☐ Gas Well ☐ Other

2. Name of Operator

OXY USA Inc.

16696

3. Address and Telephone No.

P.O. Box 50250 Midland, TX 79710-0250

915-685-5717

4. Location of Well (Footage, Sec., T., R., M., or Survey Description)

660 FSL S10 FWL SWSW (M) Sec 4 T18S R33E

5. Lease Designation and Serial No.

NMLC029489B

6. If Indian, Allottee or Tribe Name

7. If Unit or CA, Agreement Designation

8. Well Name and No.

Federal AE #14

9. API Well No.

30-025-33364

10. Field and Pool, or Exploratory Area

Undesignated Bone Springs

11. County or Parish, State

Lea NM

12. CHECK APPROPRIATE BOX(S) TO INDICATE NATURE OF NOTICE, REPORT, OR OTHER DATA

TYPE OF SUBMISSION

- ☒ Notice of Intent
☐ Subsequent Report
☐ Final Abandonment Notice

TYPE OF ACTION

- ☒ Abandonment
☐ Recompletion
☐ Plugging Back
☐ Casing Repair
☐ Altering Casing
☐ Other

- ☐ Change of Plans
☐ New Construction
☐ Non-Routine Fracturing
☐ Water Shut-Off
☐ Conversion to Injection
☐ Dispose Water

(Note: Report results of multiple completion on Well Completion or Recompletion Report and Log form.)

13. Describe Proposed or Completed Operations (Clearly state all pertinent details, and give pertinent dates, including estimated date of starting any proposed work. If well is directionally drilled, give subsurface locations and measured and true vertical depths for all markers and zones pertinent to this work.)*

See other side

14. I hereby certify that the foregoing is true and correct

Signed David Stewart

Title Regulatory Analyst

Date 1/9/98

(This space for Federal or State office use)

Approved by (ORIG. SGD.) DAVID R. GLASS
Conditions of approval, if any:

Title PETROLEUM ENGINEER

Date JAN 12 1998

SEE ATTACHED FOR
CONDITIONS OF APPROVAL

Title 18 U.S.C. Section 1001, makes it a crime for any person knowingly and willfully to make to any department or agency of the United States any false, fictitious or fraudulent statements or representations as to any matter within its jurisdiction.

ATTACHMENT 3160-5
OXY USA INC.
FEDERAL AE #14
SEC 4 T188 R33E
LEA COUNTY, NM

TD - 12000' PBSD - 10662' PERFS - 6710-6906'

CASING: 13-3/8" 48# @ 415', 17-1/2", cmt w/ 450sx (circ)
8-5/8" 24-32# @ 3006', 11", cmt w/ 1000sx (circ)
5-1/2" 17-20# @ 12000', 7-7/8", cmt w/ 1450sx (circ)
CIBP SET @ 11250' w/ 5sx (35') CMT ON TOP.
CIBP SET @ 10697' w/ 5sx (35') CMT ON TOP.


1. MIRU PU, NDWH, NUBOP. M&P 9.5# MUD LADEN FLUID from 10662-9880', M&P 20sx CL C CMT PLUG FROM 9780-9880', POOH. M&P 9.5# MUD LADEN FLUID, POOH TO 6700'.
2. EIR, M&P 35sx CL C CMT & SQUEEZE BONE SPRING PERFS 6710-6906', POOH. M&P 9.5# MUD LADEN FLUID, POOH TO 5721'.
3. M&P 20sx CL C CMT PLUG FROM TO 5721-5821', M&P 9.5# MUD LADEN FLUID, POOH TO 5251'.
4. M&P 20sx CL C CMT PLUG FROM TO 5221-5321', M&P 9.5# MUD LADEN FLUID, POOH TO 4650'.
5. M&P 20sx CL C CMT PLUG FROM TO 4650-4750', M&P 9.5# MUD LADEN FLUID, POOH TO 4170'.
6. M&P 20sx CL C CMT PLUG FROM TO 4170-4270', M&P 9.5# MUD LADEN FLUID, POOH TO 2956'.
7. M&P 25sx CL C CMT PLUG FROM TO 2956-3150', M&P 9.5# MUD LADEN FLUID, POOH TO 1450'.
8. M&P 20sx CL C CMT PLUG FROM TO 1450-1550', M&P 9.5# MUD LADEN FLUID, POOH TO 365'.
9. M&P 20sx CL C CMT PLUG FROM TO 365-465', M&P 9.5# MUD LADEN FLUID, POOH.
10. M&P 10sx CL C CMT SURFACE PLUG. NDBOP, CUT-OFF CSG 3' BELOW GROUND LEVEL, RDP, INSTALL DRY-HOLE MARKER, CLEAN LOC & BACKFILL W/O PIT.

201510 11:25:00
C:\G:\T188\3160-5


10/12/15 12:12:00

SEARCH

OXY USA INC.
FEDERAL AE #14 (CURRENT)
SEC 4 T18S R33E LEA CTY

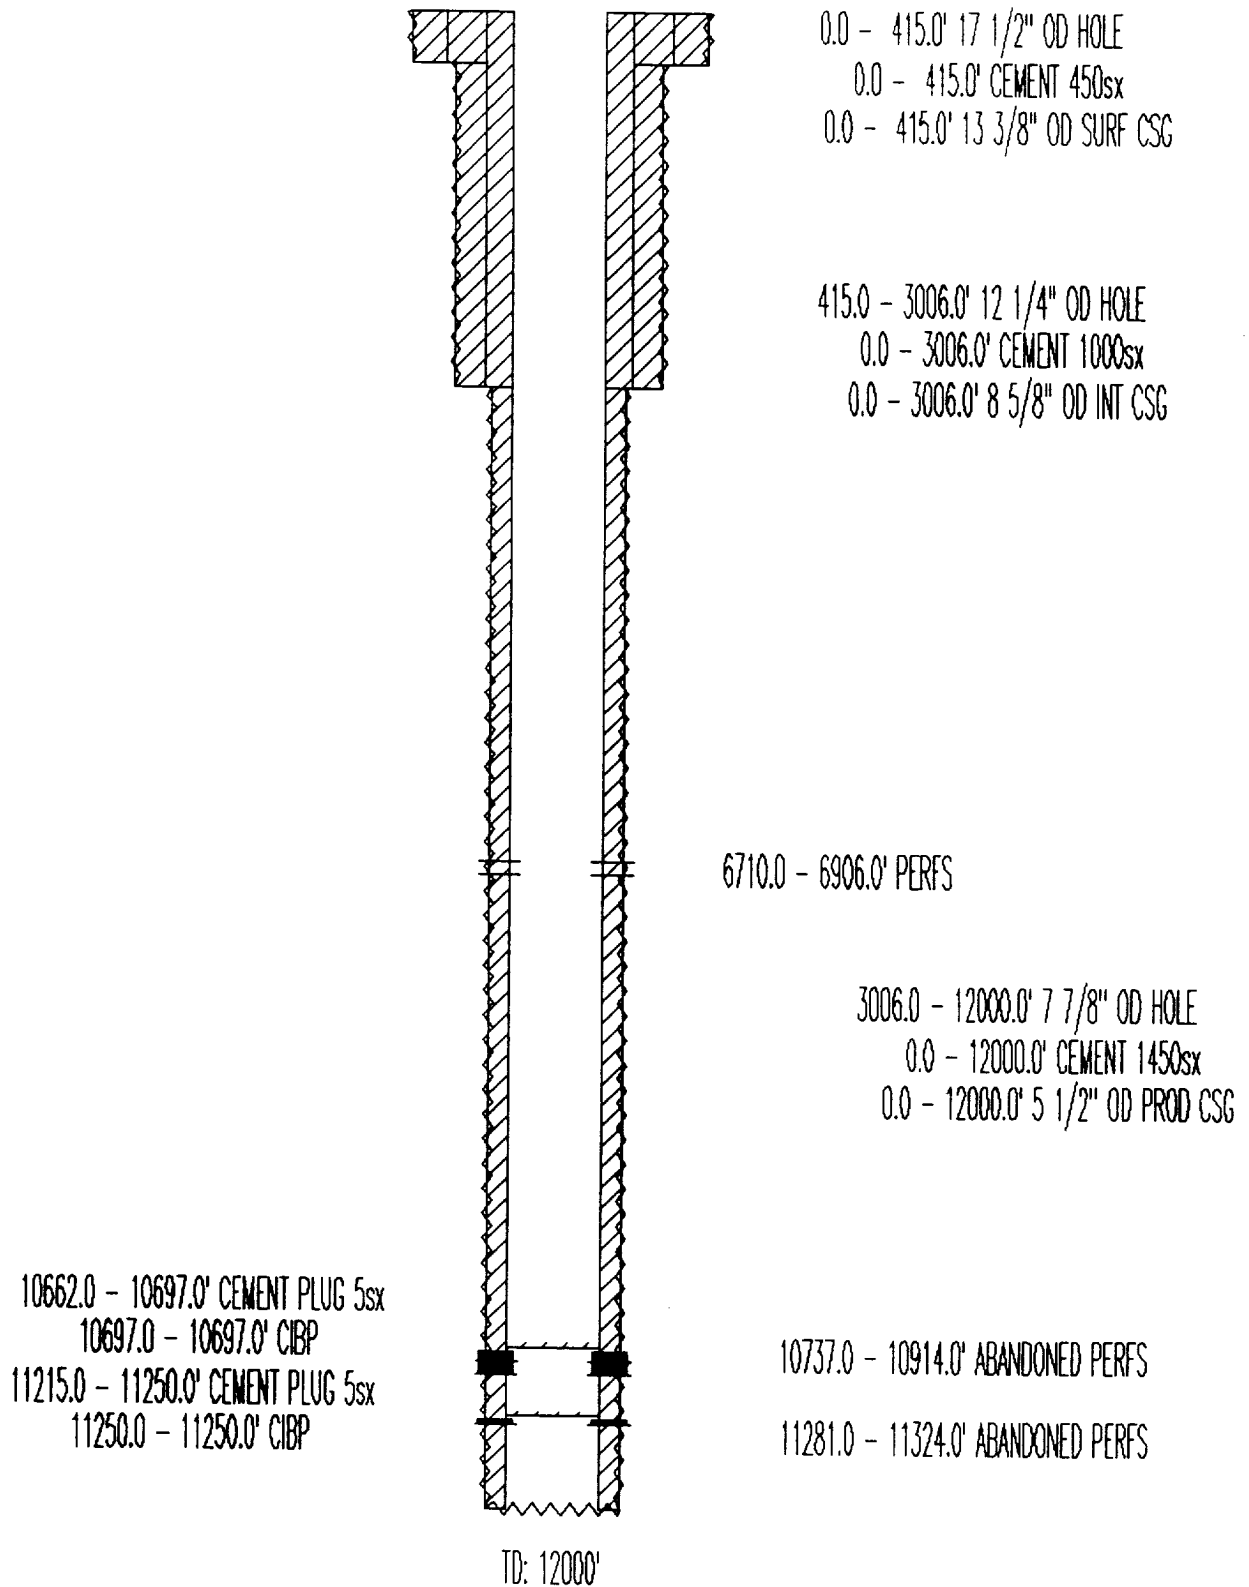

OXY USA INC.
FEDERAL AE #14 (PROPOSED)
SEC 4 T18S R33E LEA CTY

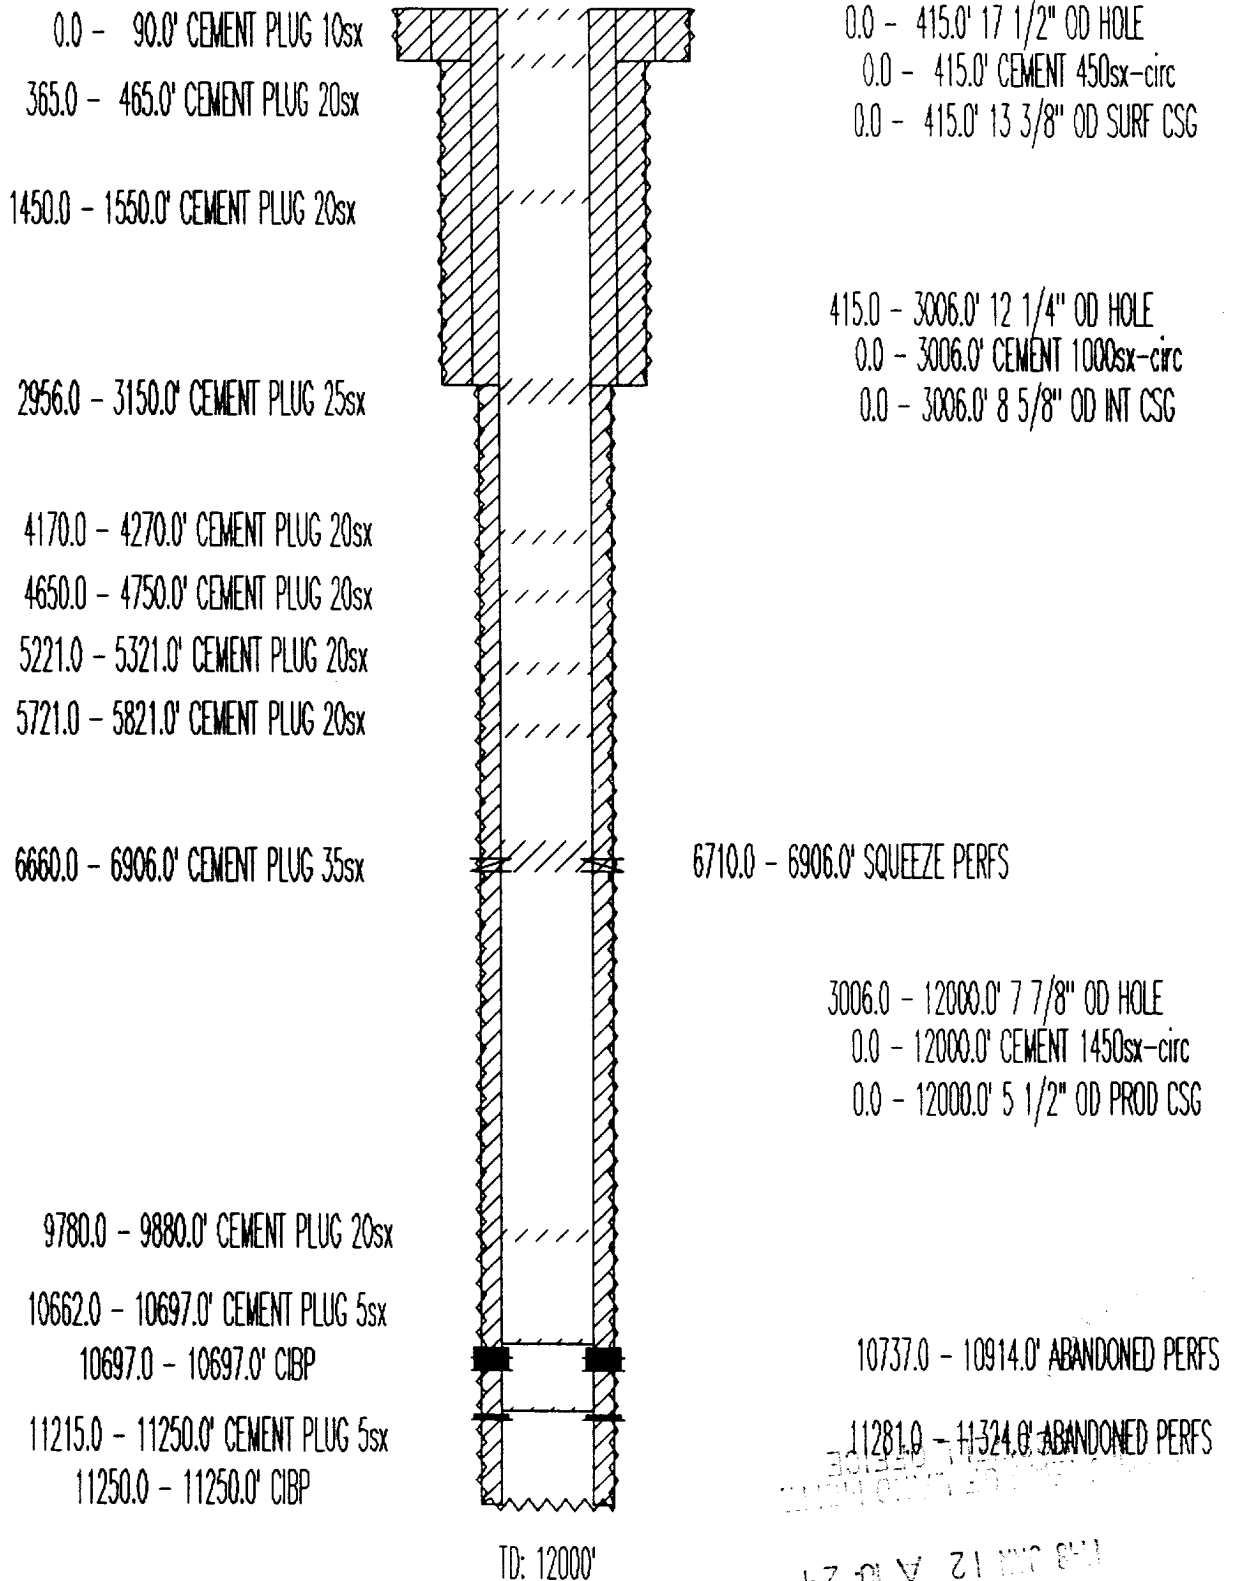

6Z 01 V 21 1112 811
1112 01 12 A 10 29
1112 01 12 A 10 29