

LONG STRING EQUIPMENT

28' Pup Joints
128 Jts. 2 3/8" OD Buttrass
29 Jts. 1 1/4" I.J. 10 rd.
BAKER PARALLEL ANCHOR
50 Jts. 1 1/4" I.J. 10 rd.
BAKER LATCH TYPE
SEAL ASSY.
BAKER TYPE "E"
FLOW TUBE (Bottom
at 6405')

SHORT STRING EQUIPMENT


23 1/2' Pup Joints
128 Jts. 2 3/8" OD. Buttrass
27 Jts. 2 1/16" I.J.
Seating Nipple 1 3/8" x 1'
1 - 2' PERFORATED NIPPLE
1 JOINT 2 1/4" I.J.
BAKER 1 1/4" STINGER
(LATCH TYPE)

NOTE:

LONG STRING SET WITH
5000# TENSION.
SHORT STRING SET WITH
4000# TENSION.

Seating nipple 1.375" ID. 4800'
Perforated nipple 4801'-03
Baker Parallel Anchor
with short string hold down 4840'

5" 15 lbs/ft. J-55 at TD. 6900'

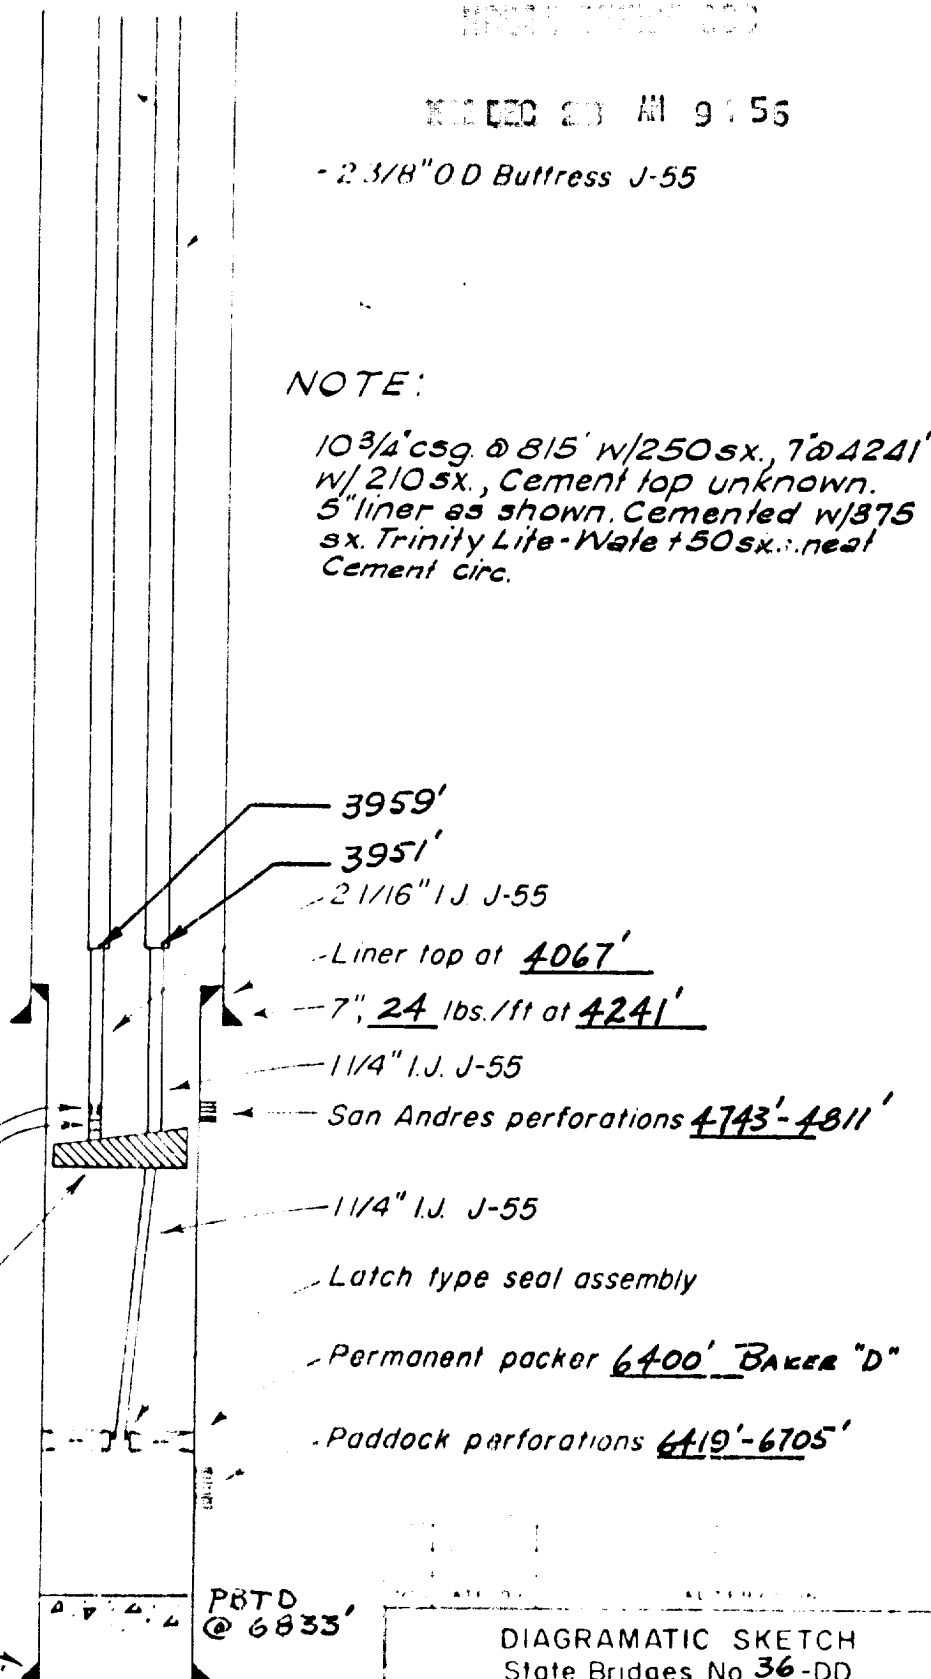

NOTE:

10 3/4" csg. @ 815' w/250 sx. 7 @ 4241'
w/210 sx. Cement top unknown.
5" liner as shown. Cemented w/375
sx. Trinity Life-Wate + 50 sx. neat
Cement circ.

DIAGRAMATIC SKETCH		
State Bridges No. <u>36</u> -DD		
Lea County,		New Mexico
SOCONY MOBIL OIL COMPANY, INC.		
Hobbs Producing District		
DRAWN CTA	SCALE None	DWG. NO.
CHECKED JDH	DATE 11-19-62	A-163-D&P