

DISTRICT I

P.O. Box 1980, Hobbs, NM 88240

DISTRICT II

P.O. Box Drawer DD, Artesia, NM 88210

DISTRICT III

1000 Rio Brazos Rd., Aztec, NM 87410

OIL CONSERVATION DIVISION

P.O. Box 2088

Santa Fe, New Mexico 87504-2088

WELL API NO.	30-025-02235
5. Indicate Type of Lease	STATE ☒ FEE
6. State Oil / Gas Lease No.	B-155
7. Lease Name or Unit Agreement Name	CENTRAL VACUUM UNIT
8. Well No.	69
9. Pool Name or Wildcat	VACUUM GRAYBURG SAN ANDRES

SUNDRY NOTICES AND REPORTS ON WELLS
(DO NOT USE THIS FORM FOR PROPOSALS TO DRILL OR TO DEEPEN OR PLUG BACK TO DIFFERENT RESERVOIR. USE "APPLICATION FOR PERMIT (FORM C-101) FOR SUCH PROPOSALS.

1. Type of Well:	OIL WELL ☒	GAS WELL ☐	OTHER ☐
2. Name of Operator	TEXACO EXPLORATION & PRODUCTION INC.		
3. Address of Operator	205 E. Bender, HOBBS, NM 88240		
4. Well Location	Unit Letter <u>E</u> <u>1980</u> Feet From The <u>NORTH</u> Line and <u>660</u> Feet From The <u>WEST</u> Line Section <u>36</u> Township <u>17S</u> Range <u>34E</u> NMPM <u>LEA</u> COUNTY		
10. Elevation (Show whether DF, RKB, RT, GR, etc.)	4015' DF		

11. Check Appropriate Box to Indicate Nature of Notice, Report, or Other Data

NOTICE OF INTENTION TO:

PERFORM REMEDIAL WORK ☐ PLUG AND ABANDON ☐
 TEMPORARILY ABANDON ☐ CHANGE PLANS ☐
 PULL OR ALTER CASING ☐
 OTHER: ☐

SUBSEQUENT REPORT OF:

REMEDIAL WORK ☒ ALTERING CASING ☐
 COMMENCE DRILLING OPERATION ☐ PLUG AND ABANDONMENT ☒
 CASING TEST AND CEMENT JOB ☐
 OTHER: ☐

12. Describe Proposed or Completed Operations (Clearly state all pertinent details, and give pertinent dates, including estimated date of starting any proposed work) SEE RULE 1103.

9-14-00: MIRU KEY. UNLOAD, RACK, TALLY WS. TIH W/TBG OPEN ENDED TO 2632'. ROTATE TBG. FELL THRU TO 2675'.
 9-15-00: TIH W/MULE SHOE SUB. PU TBG. TIH & TAG UP @ 4030'. CIRC 22' SAND OFF RBP TO 4052'. (PARTED CSG @ 2632').
 9-18-00: TIH W/2 7/8" TBG TO 4038'. SPOT 25 SX CL C CMT ON TOP OF RBP @ 4052'. PULL TBG TO 2547'. WOC 4 HRS. TIH & TAG CMT @ 3907'. SPOT 25 BBLs 10# GEL BRINE FR 3907-2950'. PULL TBG TO 2953'. SPOT 25 SX CL C CMT. PULL TBG TO 2331'.
 9-19-00: TIH W/TBG & TAG CMT PLUG @ 2626'. TIH W/TBG TO 2612'. SPOT 25 SX CMT FR 2626'. CIRC W/60 BFW. TIH W/PKR & SET @ 2570'. PSI CSG TO 1000 PSI-OK.
 9-20-00: REL PKR. TIH W/CMT RET & 2 7/8" TBG. PUMP THRU RET. SET RET @ 2570'. PSI CSG TO 500 PSO-OK. SQZ DN TBG W/100 SX CL C CMT W/2% CC. FLUSH W/13 BBLs. OBTAIN 360 PSI SQZ. STING OUT RET. PULL TBG TO 2533'. REV OUT PULL TBG TO 2473'. TIH TO 2567'. DID NOT TAG CMT. SPOT 4 SX CMT ON RET. PULL TBG 50 2530'. REV OUT. PULL TBG TO 2473'.
 9-21-00: TIH & TAG CMT @ 2533'. (37' ON TOP OF RET). SPOT 22 BBLs 10# GEL BRINE 2533-1630'. SPOT 25 SX CL C CMT 2% CC. PULL TBG TO 1401'. REV OUT & PULL TBG TO 1370'. TIH & TAG CMT @ 1433'. SPOT 25 BBLs 10# GEL BRINE FR 1433-SURF. PULL TBG TO 124'. SPOT 10 SX CL C CMT W/2% CC. FILL CSG W/CMT. RIG DOWN KEY.
 9-22-00: DIG OUT CELLAR. INSTL P/A MARKER. FILL CELLAR. CLEAN LOCATION.

I hereby certify that the information above is true and complete to the best of my knowledge and belief.

SIGNATURE J. Denise Leake TITLE Engineering Assistant

DATE 12/20/00

TYPE OR PRINT NAME J. Denise Leake

Telephone No. 397-0405

(This space for State Use)

APPROVED [Signature] TITLE Field Rep.


DATE 1-30-01

DeSoto/Archos 12-93 ver 1.0

GWW

TEXACO E&P INC
CENTRAL VACUUM UNIT No. 69
API# 3002502235

1A schematic
Plugged 9-22-2000

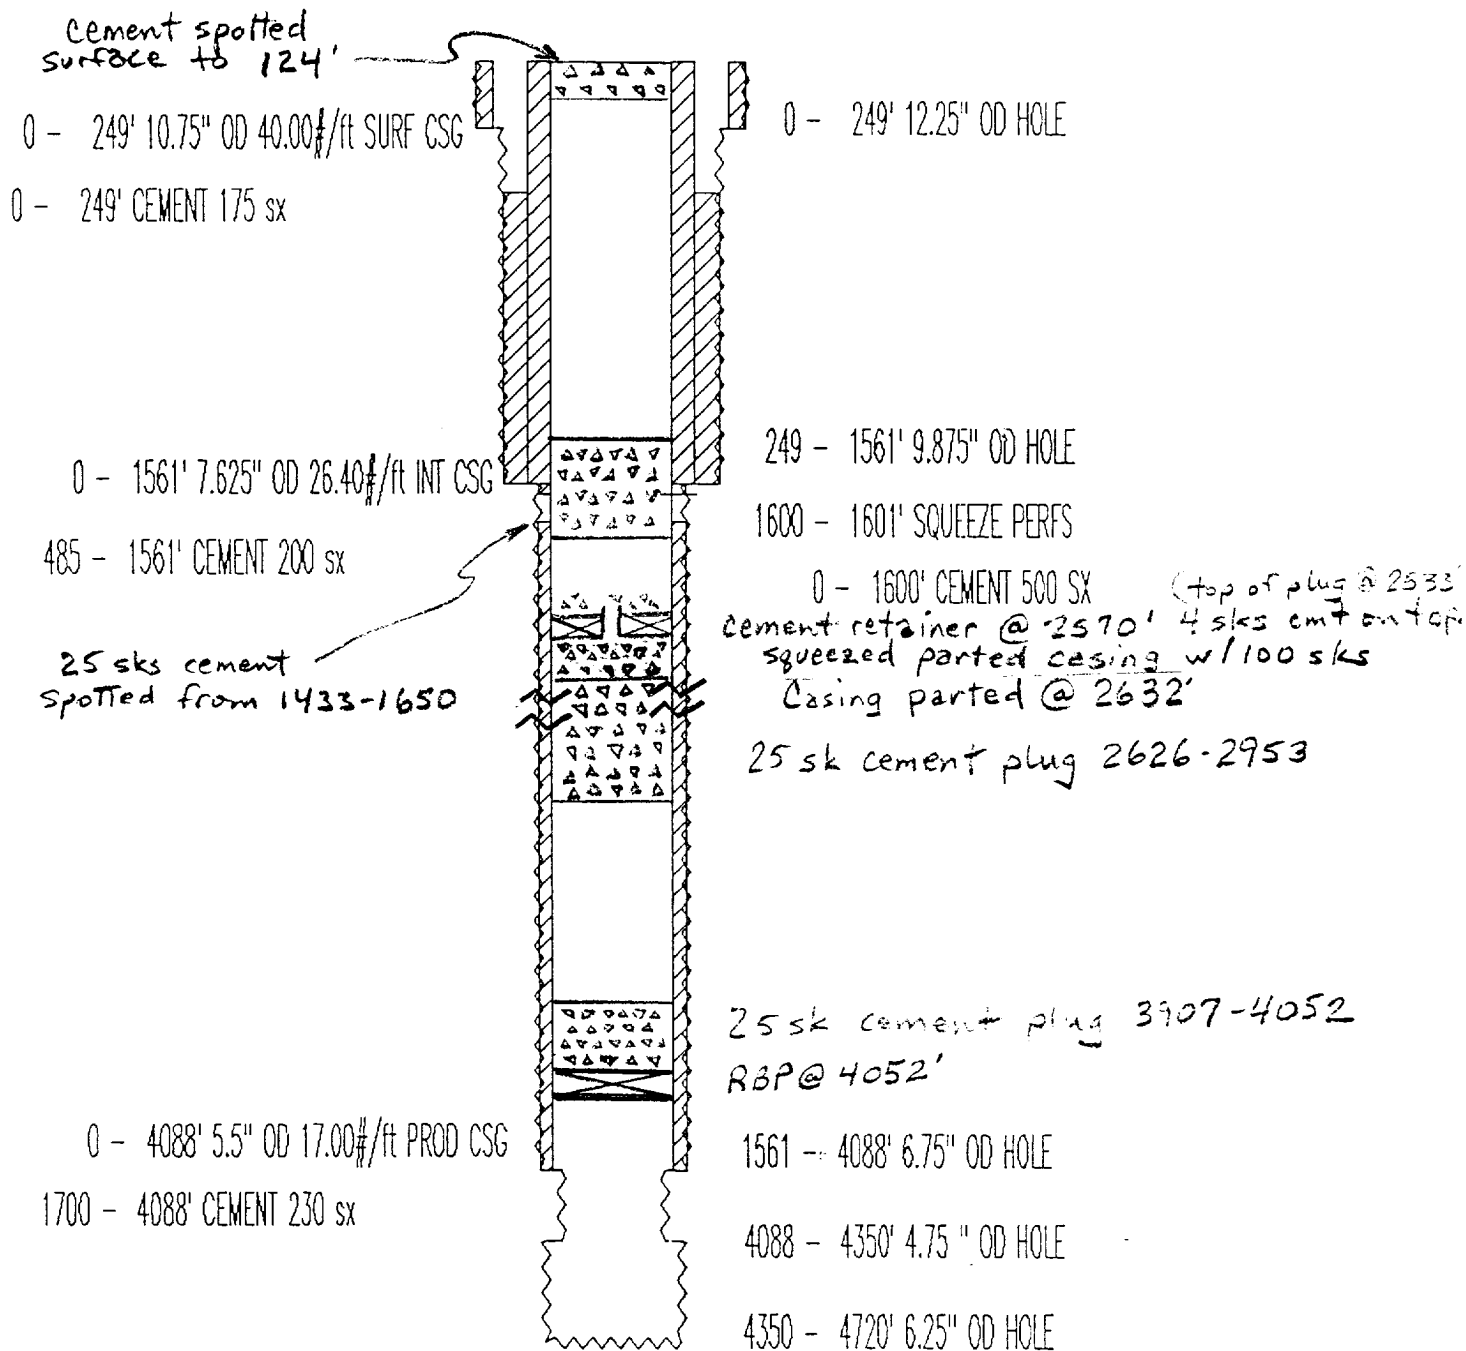

1980 FNL & 660 FWL
SEC 36, T1N 17 S, RANGE 34 E
ELEVATION: 4016 ES
COMPLETION DATE: 04-18-38

COMPLETION INTERVAL: 4088 - 4720 (GBSA)
Former NM "O" State NCT-1 No. 1