

DISTRICT I
P.O. Box 1930, Hobbs, NM 88240

DISTRICT II
P.O. Drawer DD, Artesia, NM 88210

DISTRICT III
1000 Rio Brazos Rd., Aztec, NM 87410

OIL CONSERVATION DIVISION

P.O. Box 2088
Santa Fe, New Mexico 87504-2088

WELL API NO.	3002502940
5. Indicate Type of Lease	STATE ☒ FEE ☐
6. State Oil & Gas Lease No.	011122
7. Lease Name or Unit Agreement Name	Central Vacuum Unit
8. Well No.	2
9. Pool name or Wildcat	VAC GB-SA
10. Elevation (Show whether DF, RKB, RT, GR, etc.)	
3983 DF	

SUNDRY NOTICES AND REPORTS ON WELLS
(DO NOT USE THIS FORM FOR PROPOSALS TO DRILL OR TO DEEPEN OR PLUG BACK TO A DIFFERENT RESERVOIR. USE "APPLICATION FOR PERMIT" (FORM C-101) FOR SUCH PROPOSALS.)

1. Type of Well: OIL WELL ☒ GAS WELL ☐ OTHER ☐	2. Name of Operator Texaco E&P Inc
3. Address of Operator P.O. Box 3109 Midland Texas 79702	4. Well Location Unit Letter B : 330 Feet From The North Line and 2310 Feet From The East Line Section 30 Township 17S Range 35E NMPM LEA County

11. Check Appropriate Box to Indicate Nature of Notice, Report, or Other Data.	
NOTICE OF INTENTION TO: PERFORM REMEDIAL WORK ☐ PLUG AND ABANDON ☒ TEMPORARILY ABANDON ☐ CHANGE PLANS ☒ PULL OR ALTER CASING ☐ OTHER: ☐	SUBSEQUENT REPORT OF: REMEDIAL WORK ☐ ALTERING CASING ☐ COMMENCE DRILLING OPNS. ☐ PLUG AND ABANDONMENT ☐ CASING TEST AND CEMENT JOB ☐ OTHER: ☐

12. Describe Proposed or Completed Operations (Clearly state all pertinent details, and give pertinent dates, including estimated date of starting any proposed work) SEE RULE 1103.

- 1) Notify NMOCD of intent to Plug & Abandon well.
- 2) RU Drill out plugs to @1700'. Circ well clean; mix 25# per bbl. Salt gel mud&Circ. Well bore.
- 3) Perf & SQZ @1690' w/ 85sx cmt w/cmt ret @1600'
- 4) Spot 25sx cmt on top of Cidr f/1600-1500
- 5) Perf @ 450' & CIRC. cmt behind csg to surface w/ @ 150sx cmt w/cmt Ret @300' unsting & Cap Retainer w/25sx cmt f/300-200'
- 6) Spot 25sx cmt f/100'-surface.
- 7) Cut off well head cap well & install dry hole marker rig down & move off (Please note attached C-103 Forms)

I hereby certify that the information above is true and complete to the best of my knowledge and belief.

SIGNATURE RJ Harding III TITLE Operations Engineer DATE 3-24-95

TYPE OR PRINT NAME RJ Harding III TELEPHONE NO. 915-688-4816

(This space for State Use)

SIGNED BY JERRY SEXTON
DISTRICT I SUPERVISOR


APPROVED BY _____ DATE _____

CONDITIONS OF APPROVAL IF ANY:

MAR 28 1995

PROPOSED CENTRAL VACUUM UNIT #2

9" CSQ SET @ 1675'
CMT to SURFACE
W/ 650 SX
DRlg 11" hole

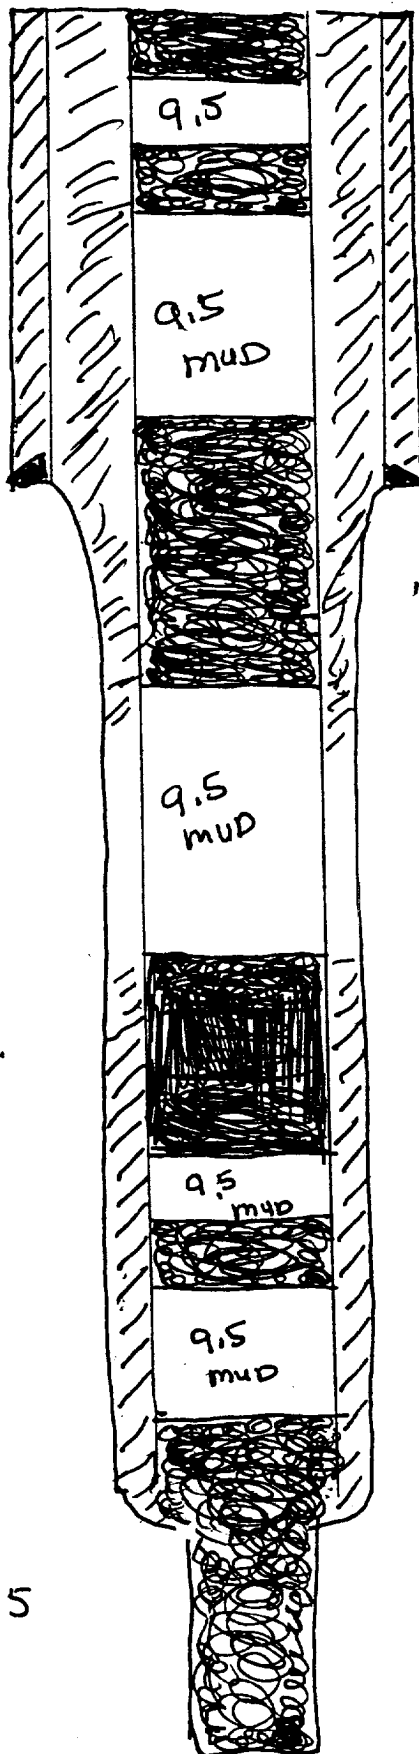

25sx cmt f/ 100' - surface

Perf @ 450' ± Circ cmt
behind 5 1/2" CSQ to surface
W/ @ 150sx cmt. W/ PKR OR
CMT Ret. @ 300'.

25sx 1600 - 1500

Perf @ SQ @ 1690' W/ 85sx
W/ PKR OR CMT, Ret. @ 1600'

5 1/2" CSQ SET @ 4250'
CMT W/ 275 SX
CAL TOC - 2600
DRlg 7 7/8" hole

45sx cmt. 3000' - 2538'

25sx cmt 3900' - 3600'

TOC 4150'

OH - 4250 - 4695

TD - 4695