


R. 36 E.

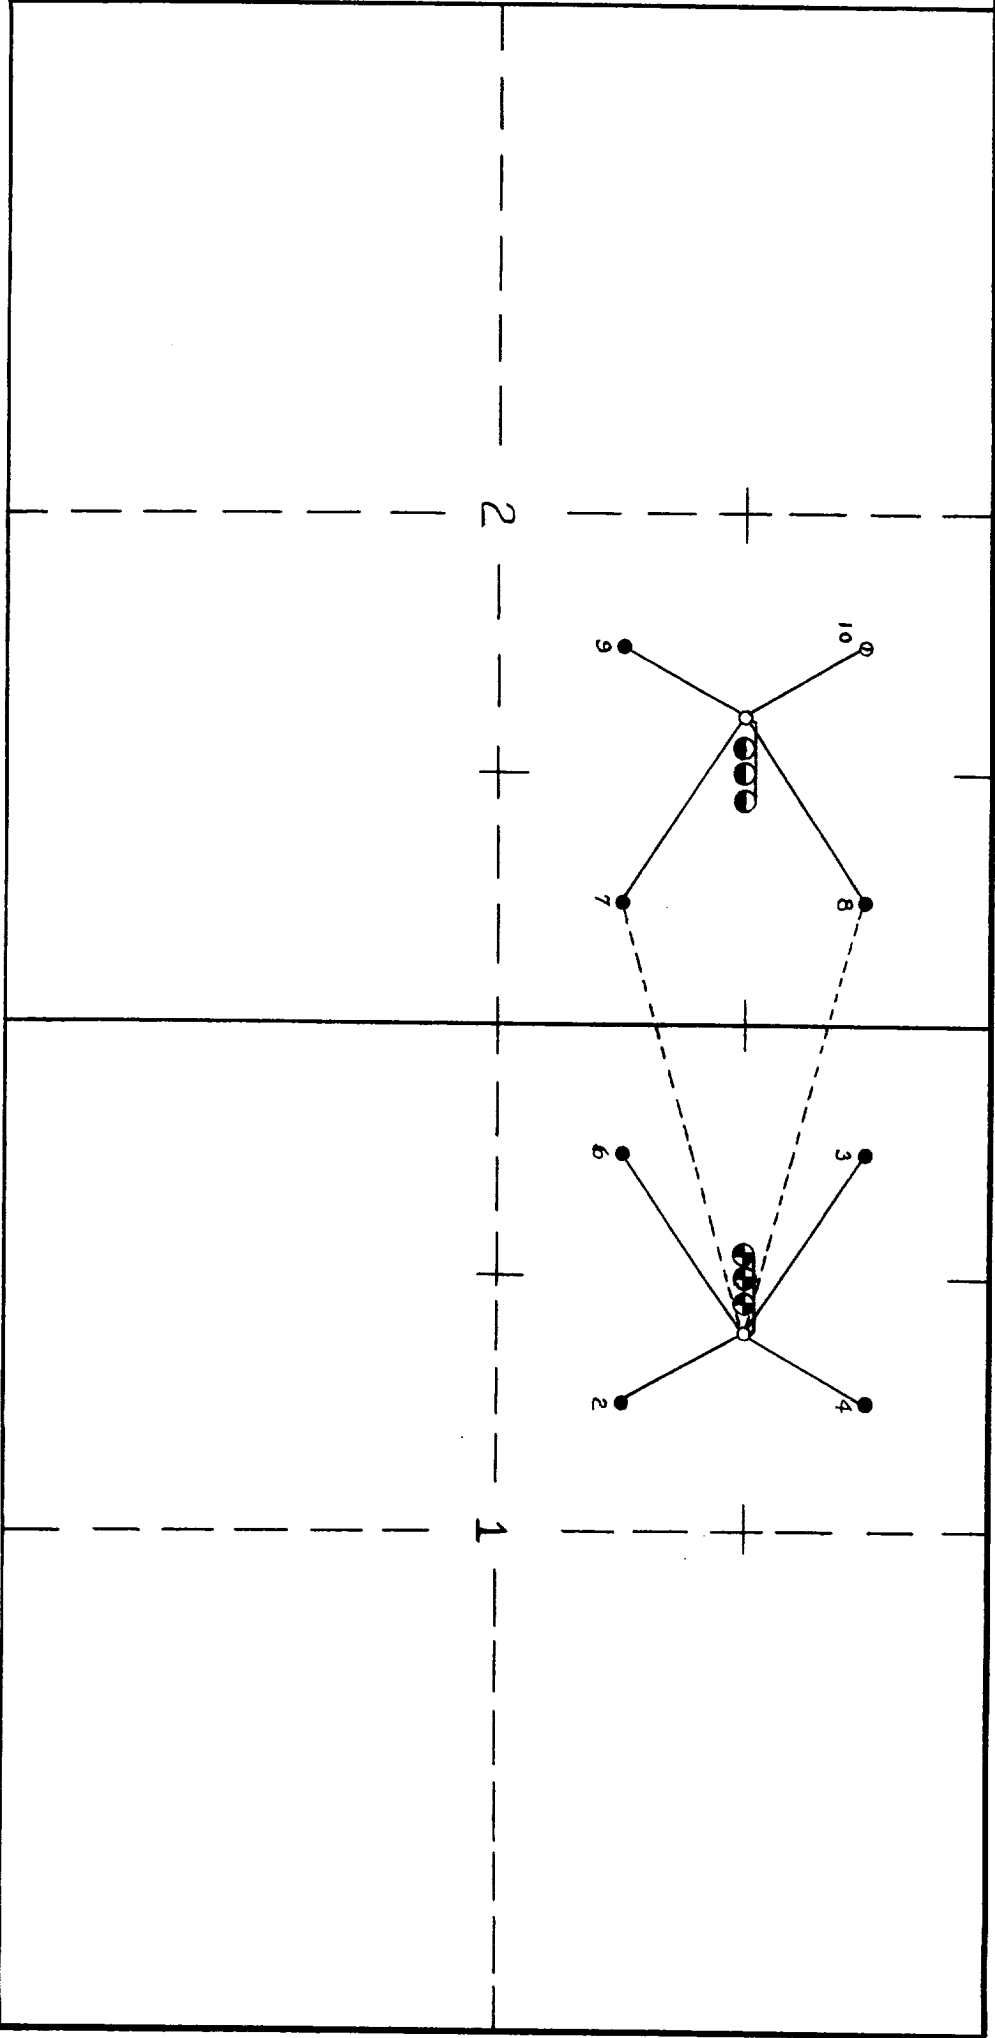

LEGEND

- Present Flow Lines
- - - - Old Flow Lines from 7 & 8, Now Removed
- Tank Battery No. 1
- Tank Battery No. 2, Installed on Completion of No. 9.
- Separators

Scale: 1" = 1000'

STANOLIND OIL & GAS CO.  
RE-ROUTING OF FLOW LINES  
TANK BATTERIES NOS. 1 & 2  
STATE "E" TRACT 18  
SOUTH LOVINGTON FIELD  
LEA COUNTY NEW MEXICO