

Submit 3 Copies
to Appropriate
District Office

State of New Mexico
Energy Minerals and Natural Resources Department

Form C-103
Revised 1-1-89

DISTRICT I
P.O. Box 1980, Hobbs, NM 88240

DISTRICT II
P.O. Drawer DD, Artesia, NM 88210

DISTRICT III
1000 Rio Brazos Rd., Aztec, NM 87410

OIL CONSERVATION DIVISION
P.O. Box 2088
Santa Fe, New Mexico 87504-2088

WELL API NO.	30-025-20253
5. Indicate Type of Lease	STATE ☒ FEE ☐
6. State (Oil & Gas Lease No.)	81482
7. Lease Name or Unit Agreement Name	State K 8660
8. Well No.	6
9. Pool Name or Wildcat	Vacuum Yates
10. Elevation (Show whether DF, RKB, RT, GR, etc.)	

SUNDRY NOTICES AND REPORTS ON WELLS
(DO NOT USE THIS FORM FOR PROPOSALS TO DRILL OR TO DEEPEN OR PLUG BACK TO A
DIFFERENT RESERVOIR. USE "APPLICATION FOR PERMIT"
(FORM C-101) FOR SUCH PROPOSALS.)

1. Type of Well:	OIL WELL ☒ GAS WELL ☐ OTHER ☐
2. Name of Operator	OXY USA Inc. 16696
3. Address of Operator	P.O. Box 50250 Midland, TX 79710-0250

4. Well Location	Unit Letter G : 2310 Feet From The North Line and 1750 Feet From The East Line
Section	27 Township 17S Range 35E NMPM Lea County

11. Check Appropriate Box to Indicate Nature of Notice, Report, or Other Data	
NOTICE OF INTENTION TO:	SUBSEQUENT REPORT OF:
PERFORM REMEDIAL WORK ☐	REMEDIAL WORK ☐
TEMPORARILY ABANDON ☐	ALTERING CASING ☐
PULL OR ALTER CASING ☐	COMMENCE DRILLING OPNS. ☐
OTHER: ☐	PLUG AND ABANDONMENT ☐
	CASING TEST AND CEMENT JOB ☐
	OTHER: ☐

12. Describe Proposed or Completed Operations (Clearly state all pertinent details, and give pertinent dates, including estimated date of starting any proposed work) SEE RULE 1103.

See other side

I hereby certify that the information above is true and complete to the best of my knowledge and belief.

SIGNATURE David Stewart TITLE Regulatory Analyst DATE 1/14/98
TYPE OR PRINT NAME David Stewart TELEPHONE NO. 9156855717

(This space for State Use) ORIGINAL SIGNED BY CHRIS WILLIAMS
DISTRICT I SUPERVISOR

APPROVED BY _____ TITLE _____ DATE _____
CONDITIONS OF APPROVAL, IF ANY:

501

dp


ATTACHMENT C-103
OXY USA INC.
STATE K #6
SEC 27 T17S R35E
LEA COUNTY, NM

TD - 6270' PBTB - 3380' PERFS - 3022-3124'


CASING: 13-3/8" 48# @ 352', 17-1/2", cmt w/360sx (TOC-surf-circ)
8-5/8" 24-32# @ 2999', 11", cmt w/1700sx (TOC-35'-TS)
5-1/2" 14-15.5# @ 6269', 7-7/8", cmt w/810sx (TOC-2640'-TS)
CIBP @ 2944'

1. MIRU PU, NDWH, NUBOP. RIH & TAG CIBP @ 2944', SPOT 10sx CL C CMT ON TOP TO 2856'. M&P 9.5# MUD LADEN FLUID.
2. CUT & PULL 5-1/2" CSG @ ABOUT 2600'.
3. M&P 35sx CL C CMT PLUG FROM TO 2650-2550', M&P 9.5# MUD LADEN FLUID, POOH TO 1690'.
4. M&P 40sx CL C CMT PLUG FROM TO 1790-1690', M&P 9.5# MUD LADEN FLUID, POOH TO 302'.
5. M&P 40sx CL C CMT PLUG FROM TO 402-302', M&P 9.5# MUD LADEN FLUID, POOH.
6. M&P 15sx CL C CMT SURFACE PLUG. NDBOP, CUT-OFF CSG 3' BELOW GROUND LEVEL, RDPV, INSTALL DRY-HOLE MARKER, CLEAN LOC & BACKFILL W/O PIT.

OXY USA INC. CURRENT
STATE K #6
SEC 27 T17 R35 LEA CTY

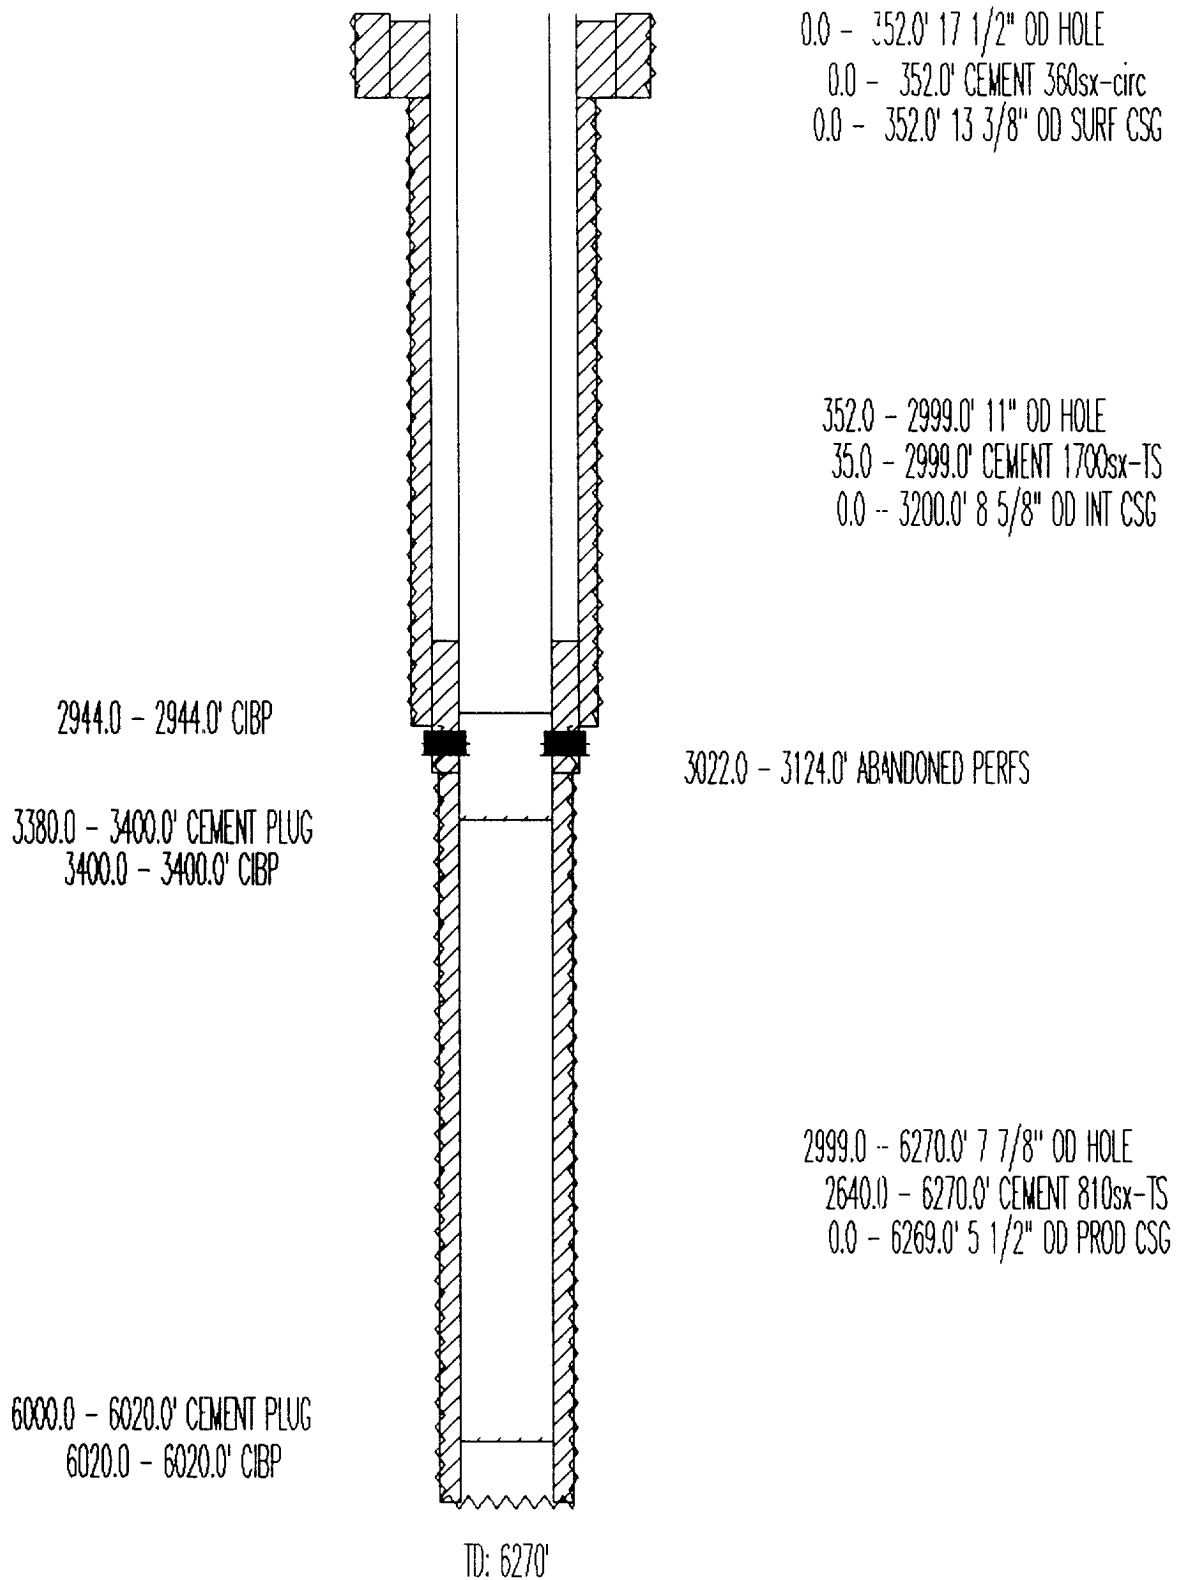

OXY USA INC. PROPOSED
STATE K #6
SEC 27 T17 R35 LEA CTY

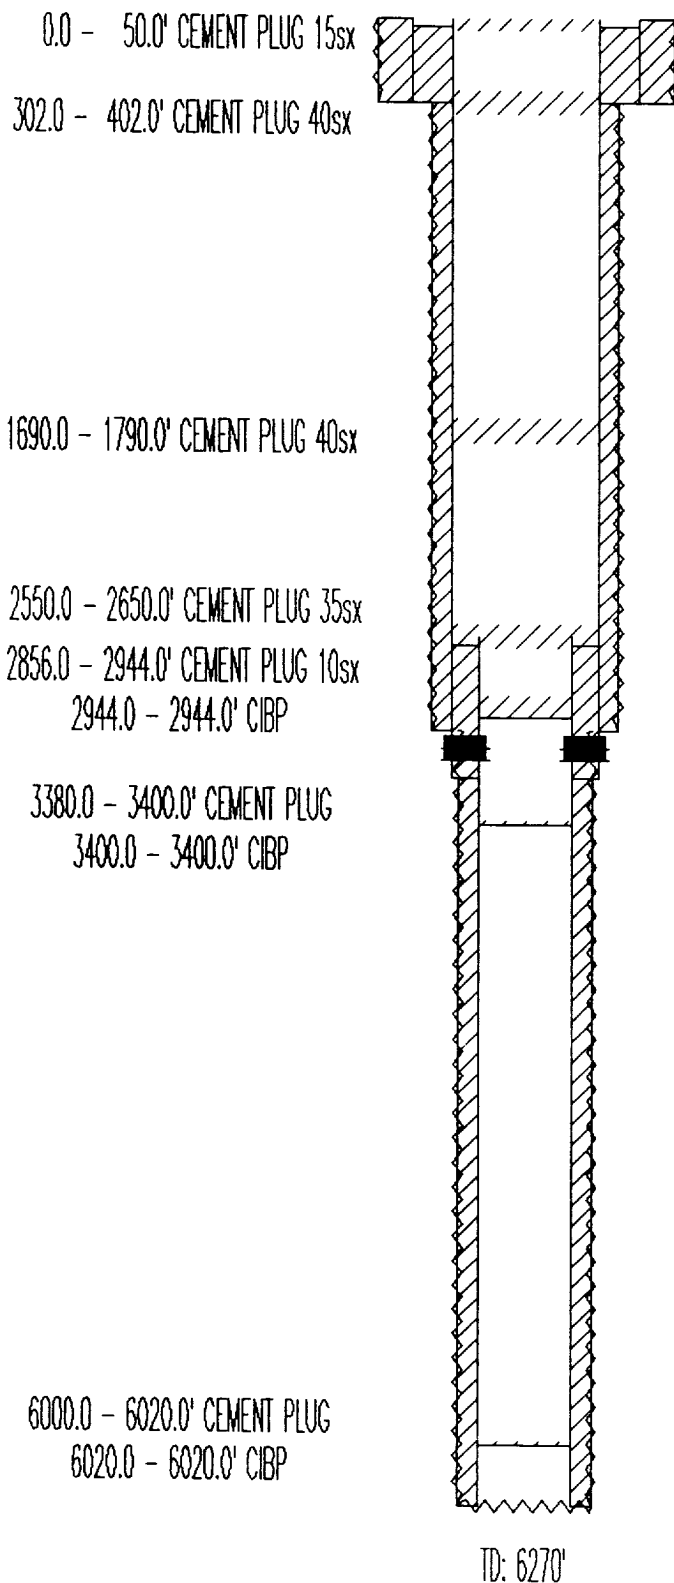

0.0 - 352.0' 17 1/2" OD HOLE
0.0 - 352.0' CEMENT 360sx-circ
0.0 - 352.0' 13 3/8" OD SURF CSG

352.0 - 2999.0' 11" OD HOLE
35.0 - 2999.0' CEMENT 1700sx-TS
0.0 - 3200.0' 8 5/8" OD INT CSG

3022.0 - 3124.0' ABANDONED PERFS

2999.0 - 6270.0' 7 7/8" OD HOLE
2640.0 - 6270.0' CEMENT 810sx-TS
2600.0 - 6269.0' 5 1/2" OD PROD CSG