

DISTRICT I
P.O. Box 1980, Hobbs, NM 88240

DISTRICT II
P.O. Drawer DD, Artesia, NM 88210

DISTRICT III
1000 Rio Brazos Rd., Aztec, NM 87410

OIL CONSERVATION DIVISION

P.O. Box 2088
Santa Fe, New Mexico 87504-2088

WELL API NO.	30-025-20301
5. Indicate Type of Lease	STATE ☒ FEE ☐
6. State Oil & Gas Lease No.	B1482
7. Lease Name or Unit Agreement Name	State K
8. Well No.	8660
9. Pool name or Wildcat	Vacuum Yates
10. Elevation (Show whether DF, RKB, RT, GR, etc.)	

SUNDRY NOTICES AND REPORTS ON WELLS
(DO NOT USE THIS FORM FOR PROPOSALS TO DRILL OR TO DEEPEN OR PLUG BACK TO A
DIFFERENT RESERVOIR. USE "APPLICATION FOR PERMIT"
(FORM C-101) FOR SUCH PROPOSALS.)

1. Type of Well: OIL WELL ☒ GAS WELL ☐ OTHER ☐	2. Name of Operator OXY USA Inc. 16696
3. Address of Operator P.O. Box 50250 Midland, TX 79710-0250	4. Well Location Unit Letter A : 990 Feet From The North Line and 330 Feet From The East Line Section 27 Township 17S Range 3SE NMPM Lea County
10. Elevation (Show whether DF, RKB, RT, GR, etc.)	

11. Check Appropriate Box to Indicate Nature of Notice, Report, or Other Data	
NOTICE OF INTENTION TO:	SUBSEQUENT REPORT OF:
PERFORM REMEDIAL WORK ☐	REMEDIAL WORK ☐
TEMPORARILY ABANDON ☐	ALTERING CASING ☐
PULL OR ALTER CASING ☐	COMMENCE DRILLING OPNS. ☐
OTHER: ☐	PLUG AND ABANDONMENT ☐
	CASING TEST AND CEMENT JOB ☐
	OTHER: ☐

12. Describe Proposed or Completed Operations (Clearly state all pertinent details, and give pertinent dates, including estimated date of starting any proposed work) SEE RULE 1103.

See other side

I hereby certify that the information above is true and complete to the best of my knowledge and belief.

SIGNATURE David Stewart TITLE Regulatory Analyst DATE 11/14/98
TYPE OR PRINT NAME David Stewart TELEPHONE NO. 9156855717

(This space for State Use)

ORIGINAL SIGNED BY CHRIS WILLIAMS
DISTRICT SUPERVISOR

APPROVED BY _____ TITLE _____ DATE _____

CONDITIONS OF APPROVAL, IF ANY:

NOV 20 1998

JCJ

d/p


ATTACHMENT C-103
OXY USA INC.
STATE K #7
SEC 27 T17S R35E
LEA COUNTY, NM

TD - 6291' PBSD - 3370' PERFS - 3039-3121'


CASING: 13-3/8" 48# @ 356', 17-1/2", cmt w/360sx (TOC-surf-circ)
8-5/8" 24-32# @ 2995', 11", cmt w/1780sx (TOC-440'-TS)
5-1/2" 15.5# @ 6291', 7-7/8", cmt w/1001sx (TOC-2905'-TS)
CIBP @ 2943'

1. MIRU PU, NDWH, NUBOP. RIH & TAG CIBP @ 2943', SPOT 5sx CL C CMT ON TOP TO 2899'. M&P 9.5# MUD LADEN FLUID.
2. CUT & PULL 5-1/2" CSG @ ABOUT 2850'.
3. M&P 35sx CL C CMT PLUG FROM TO 2899-2800', M&P 9.5# MUD LADEN FLUID, POOH TO 1505'.
4. M&P 40sx CL C CMT PLUG FROM TO 1605-1505', M&P 9.5# MUD LADEN FLUID, POOH TO 340'.
5. PERF 2 SQZ HOLE @ 440', EIR, M&P 140sx CL C CMT PLUG CIRC CMT TO SURFACE, SPOT CMT IN 8-5/8" 340', M&P 9.5# MUD LADEN FLUID, POOH.
6. M&P 15sx CL C CMT SURFACE PLUG. NDBOP, CUT-OFF CSG 3' BELOW GROUND LEVEL, RDPU, INSTALL DRY-HOLE MARKER, CLEAN LOC & BACKFILL W/O PIT.

OXY USA INC. CURRENT
STATE K #7
SEC 27 T17 R35 LEA CTY

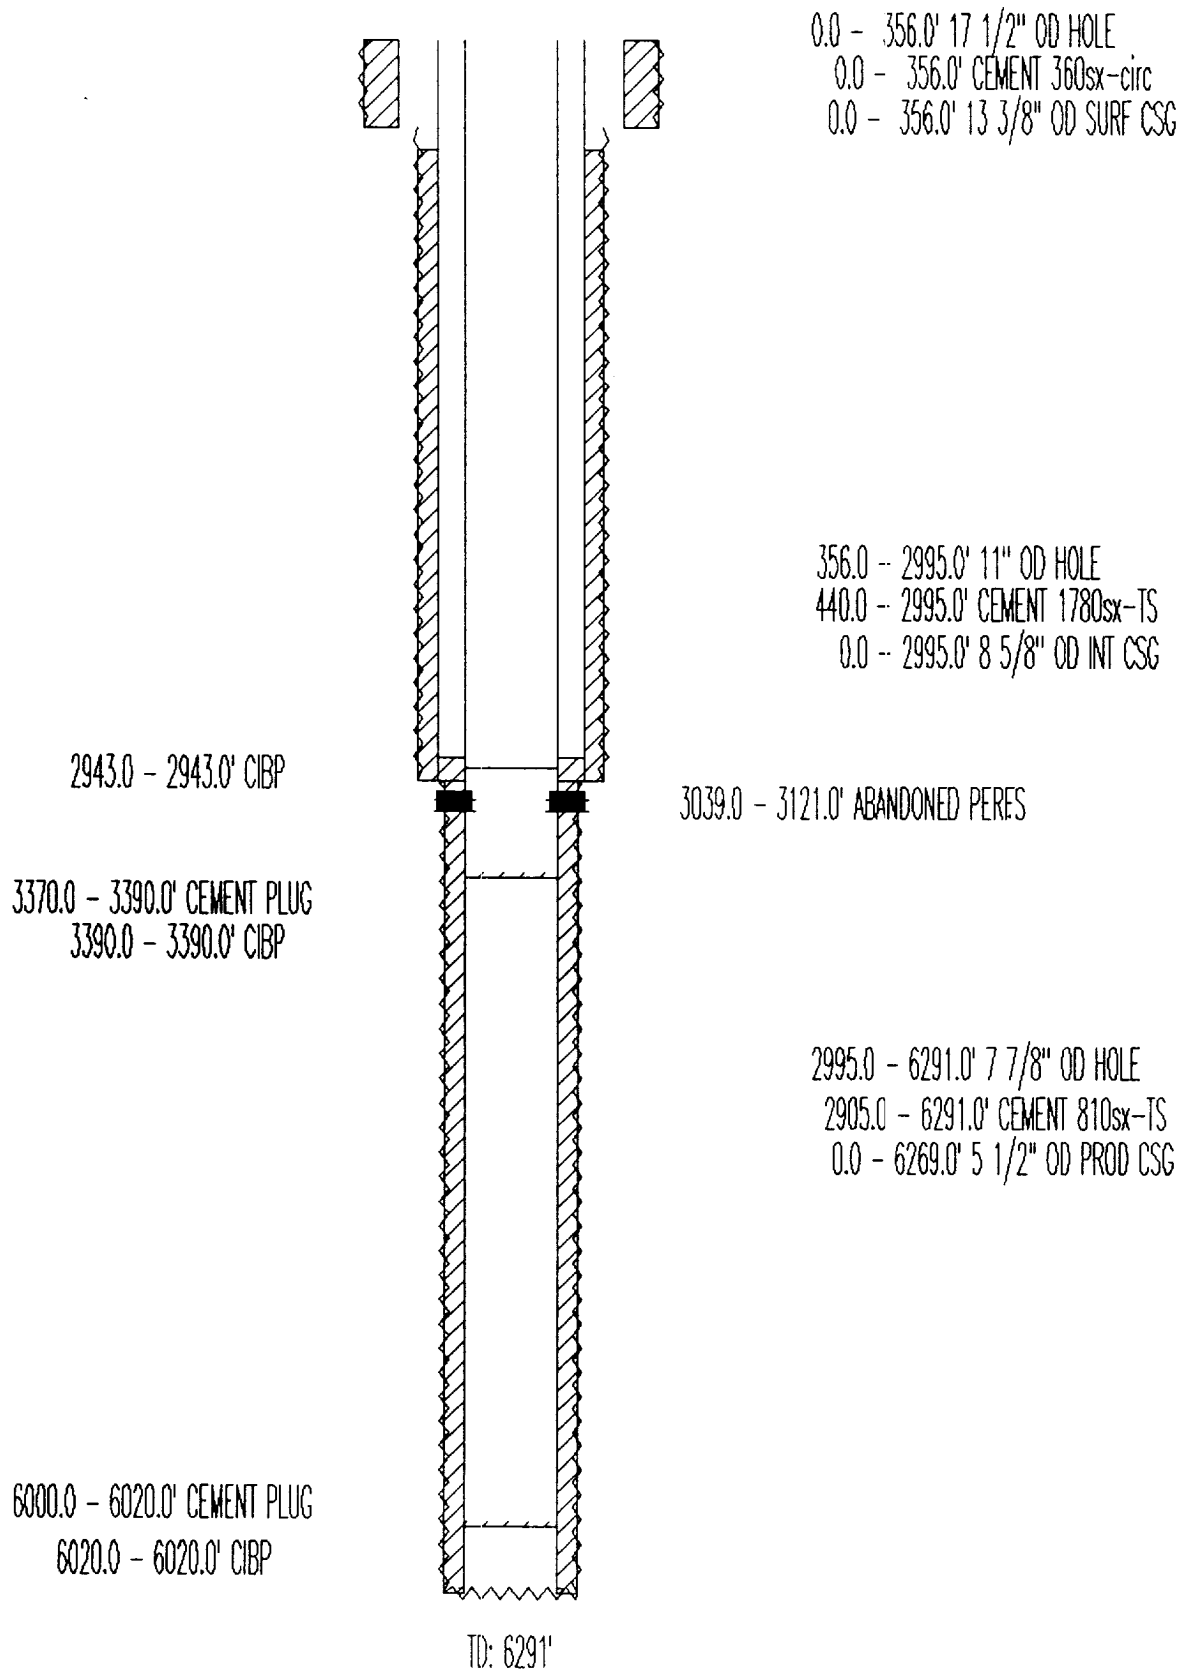

OXY USA INC. PROPOSED
STATE K #7
SEC 27 T17 R35 LEA CTY

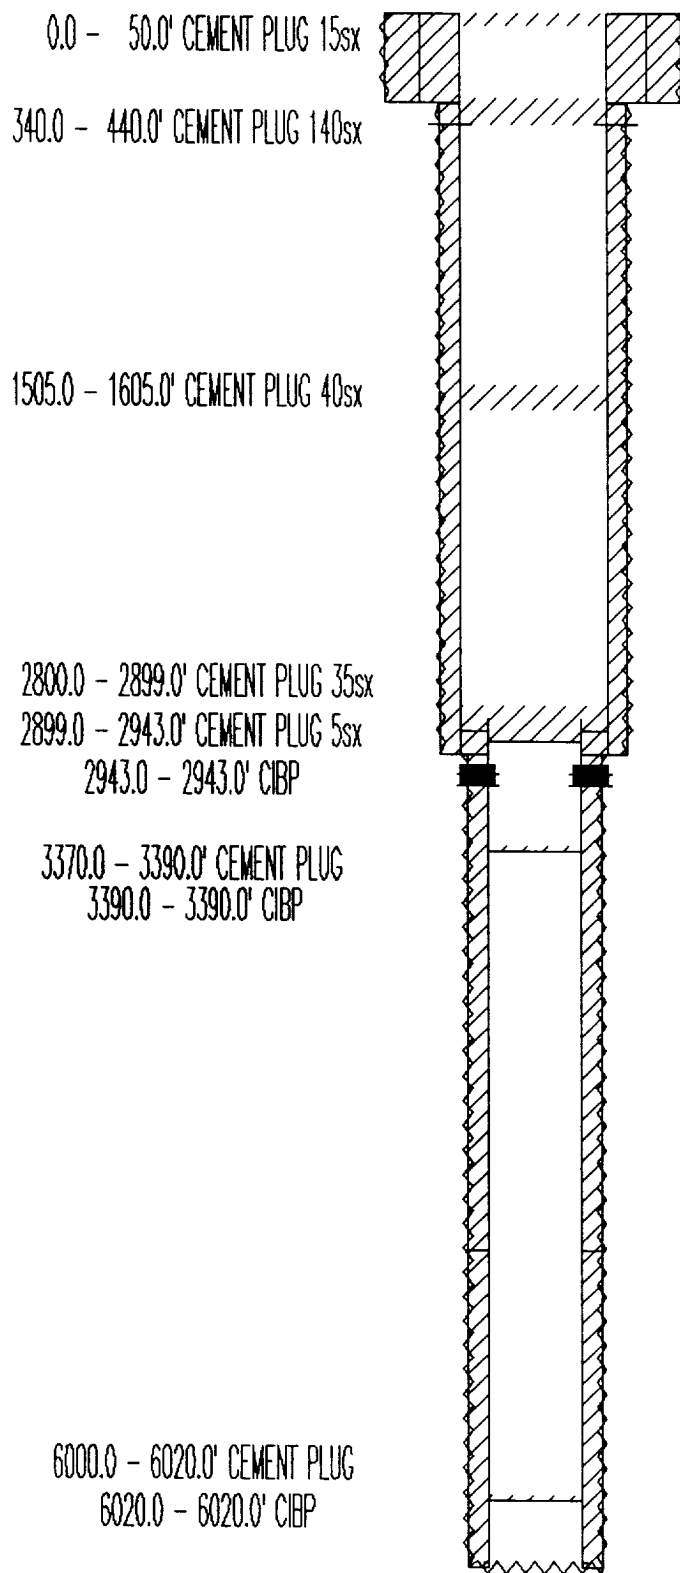

0.0 - 356.0' 17 1/2" OD HOLE
0.0 - 356.0' CEMENT 360sx-circ
0.0 - 356.0' 13 5/8" OD SURF CSG

440.0 - 440.0' SQUEEZE PERFS

356.0 - 2995.0' 11" OD HOLE
440.0 - 2995.0' CEMENT 1780sx-TS
0.0 - 2995.0' 8 5/8" OD INT CSG

3039.0 - 3121.0' ABANDONED PERFS

2995.0 - 6291.0' 7 7/8" OD HOLE
2905.0 - 5007.0' CEMENT 776sx
5007.0 - 5007.0' DVT00L
5007.0 - 6291.0' CEMENT 225sx
2850.0 - 6269.0' 5 1/2" OD PROD CSG

TD: 6291'