


PROPOSED COMPLETION:

St. Warn A/c 1, Well no. 3
Unit F, Sec. 31, T-17-S, R-35-E 1908' FWL & 2080' FNL
Lea County, New Mexico

Abo Production
Comingled Wolfcamp
and Upper Penn. Production. Vent String

NOTE: All other specifications
will remain unchanged.

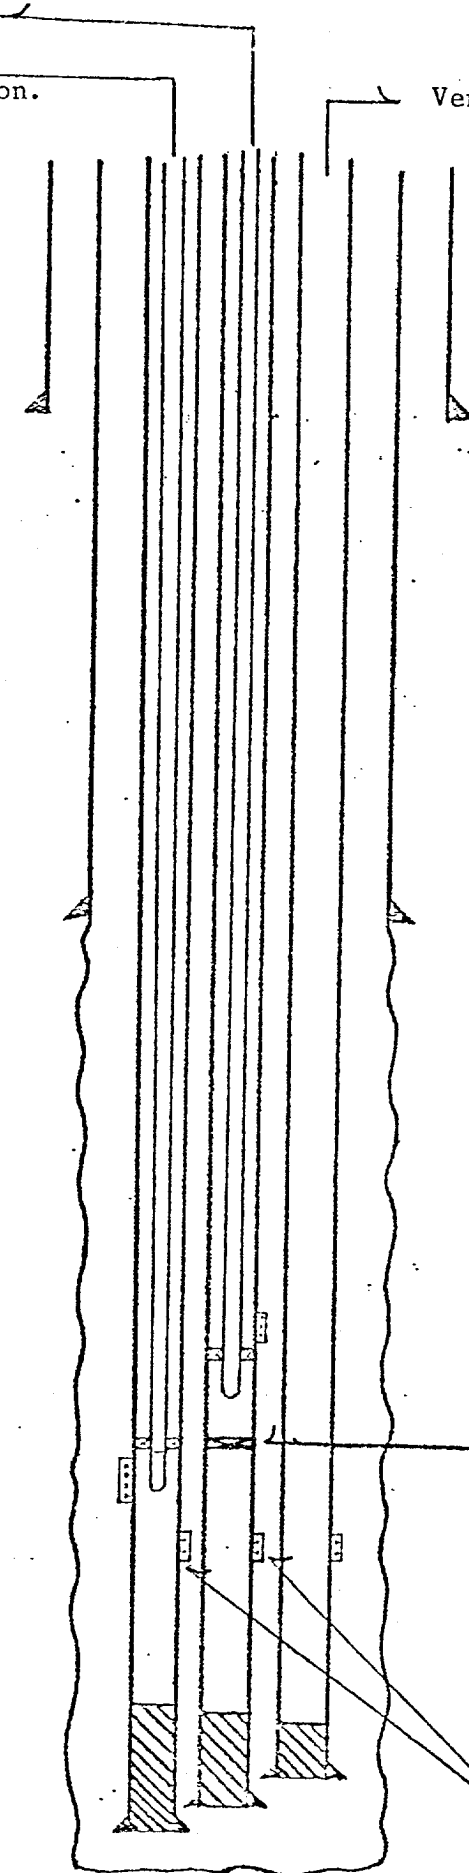

Proposed Cast Iron
Bridge Plug
Set @ approx. 9450'

Proposed Comingling Perf.
10124' - 10134' w/4 JSPF