

DISTRICT I

P.O. Box 1980, Hobbs, NM 88240

DISTRICT II

P.O. Drawer DD, Artesia, NM 88210

DISTRICT III

1000 Rio Brazos Rd., Aztec, NM 87410

OIL CONSERVATION DIVISION

P.O. BOX 2088

Santa Fe, New Mexico 87504-2088

WELL API NO.

3002520944

5. Indicate Type of Lease

☒ STATE☐ FEE

6. State Oil & Gas Lease No.

B-1722-1

7. Lease Name or Unit Agreement Name

NEW MEXICO N STATE

SUNDRY NOTICES AND REPORTS ON WELLS
 (DO NOT USE THIS FORM FOR PROPOSALS TO DRILL OR TO DEEPEN OR PLUG BACK TO A
 DIFFERENT RESERVOIR. USE "APPLICATION FOR PERMIT"
 (FORM C-101) FOR SUCH PROPOSALS.)

1. Type of Well:

☒ OIL WELL☐ GAS WELL☐ OTHER

2. Name of Operator

Apache Corporation

3. Address of Operator

2000 Post Oak Blvd., Ste. 100, Houston, Texas 77056-4400

4. Well Location

 Unit Letter D : 550 Feet From The NORTH Line and 500 Feet From The WEST Line
 Section 30 Township 17 Range 35 NMPM LEA County

10. Elevation (Show whether DF, RRB, RT, GR, etc.)

GR

11.

Check Appropriate Box to Indicate Nature of Notice, Report, or Other Data

NOTICE OF INTENTION TO:

☐ Perform Remedial Work☐ Plug and Abandon☐ Temporarily Abandon☐ Change Plans☐ Pull or Alter Casing☐ Other

SUBSEQUENT REPORT OF:

☐ Remedial Work☐ Altering Casing☐ Commence Drilling Operations☐ Plug and Abandonment☐ Casing Test and Cement Job☒ Other
 12. Describe Proposed or Completed Operations (Clearly state all pertinent details, and give pertinent dates, including estimated date of starting any proposed work)
 SEE RULE 1103.

SET BAKER RET TBG STOP @ 8472' ON 12/2/96.

WOLFCAMP IS SHUT IN AND WELL IS PRODUCING OUT OF ABO ONLY.

I hereby certify that the information above is true and complete to the best of my knowledge and belief.

SIGNATURE

Sylvia Shoemaker

TITLE CLERK

DATE 01/27/99

TYPE OR PRINT NAME

SYLVIA SHOEMAKER

TELEPHONE NO. 915 683-6511

(This space for State Use)


APPROVED BY

TITLE

DATE

CONDITIONS OF APPROVAL, IF ANY:

2A Vacuum W/C djs

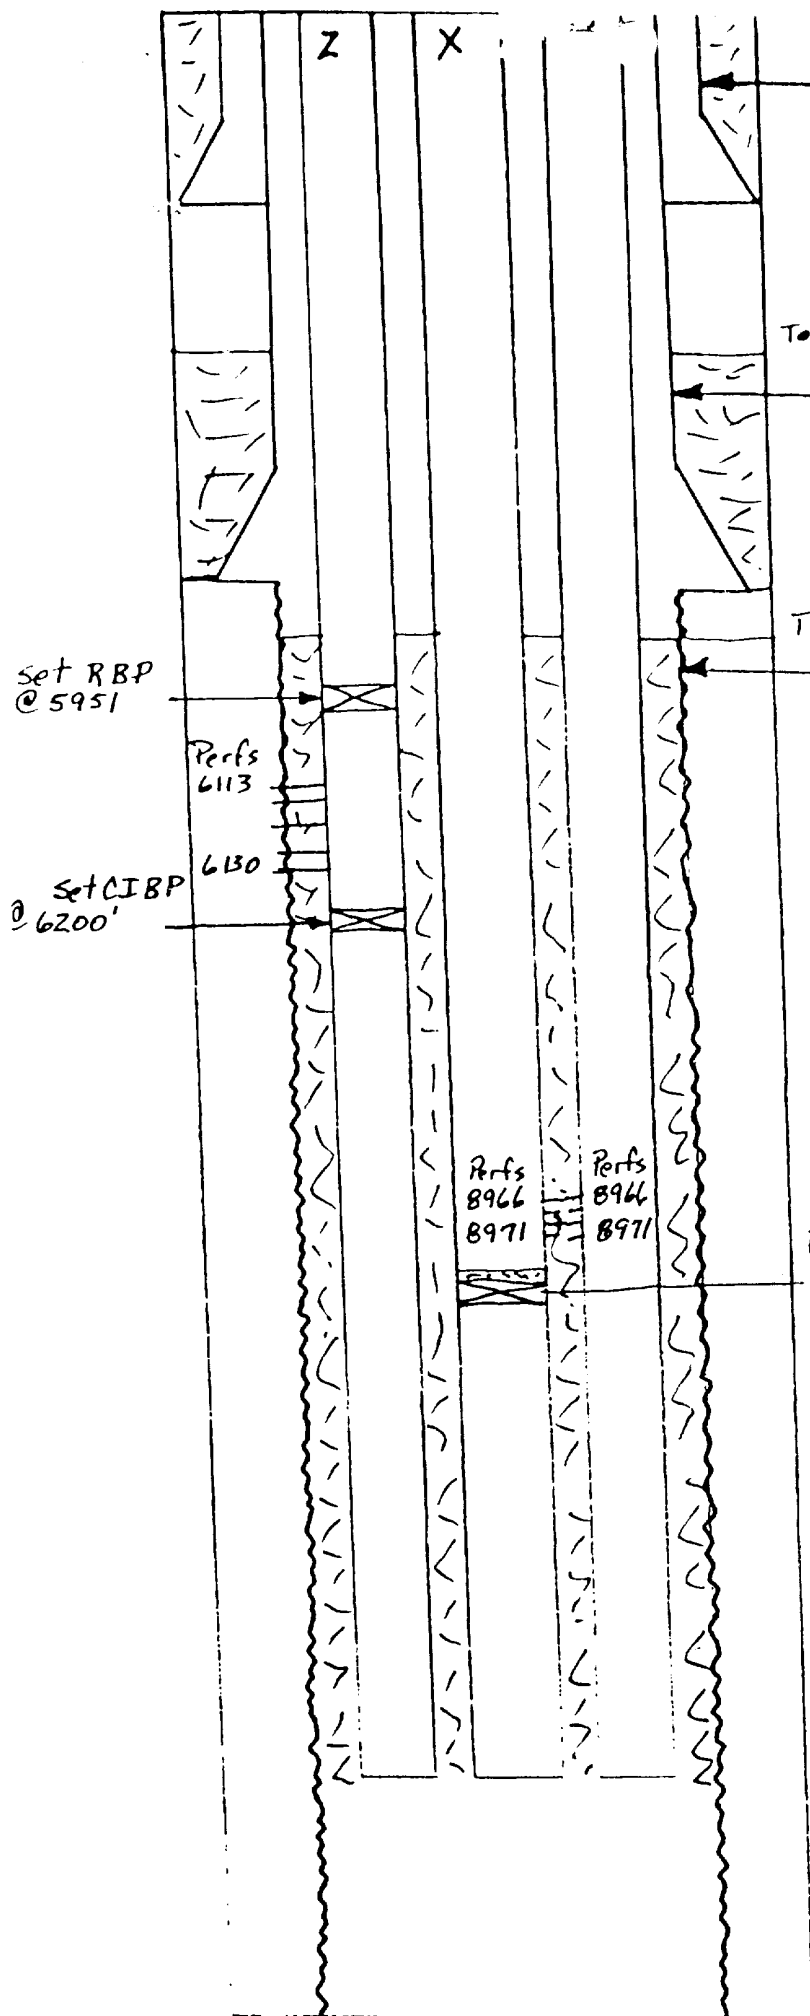

1 1/2" Hole - 13 3/8" 48" csg set
@ 374' w/450sx mat cement
Cement Circulated

TOC 1240' (Calc)

12 1/4" Hole - 9 5/8" 36" csg set
@ 4800' w/300sx 8% gel
plus 200sx neat TOC
@ 1240' calc


TOC @ 5700' spaced (9-64)

8 3/4" Hole - Three 2 7/8" 6.5" csg
strings set @ 10,300' w/800sx
8% gel plus 1000sx 4% gel

Z - Glorieta - Shut IN

X - Abo - producing

Y - Wolfcamp used as
vent string

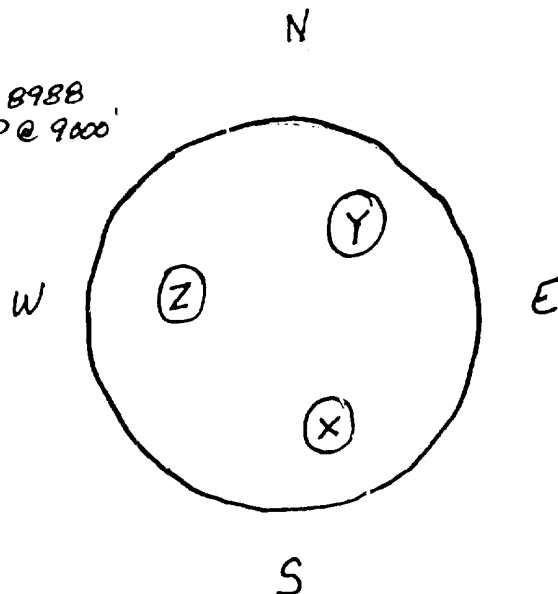


PBTD - 8988
CIBP @ 9000

Total Depth - 10,300
Present TD

Wellbore Diagram
Lease: New Mexico 'N' State # 8
Field: Vacuum Glorieta
Well No: B
Date: 4-16-91 L.B.

Current well bore

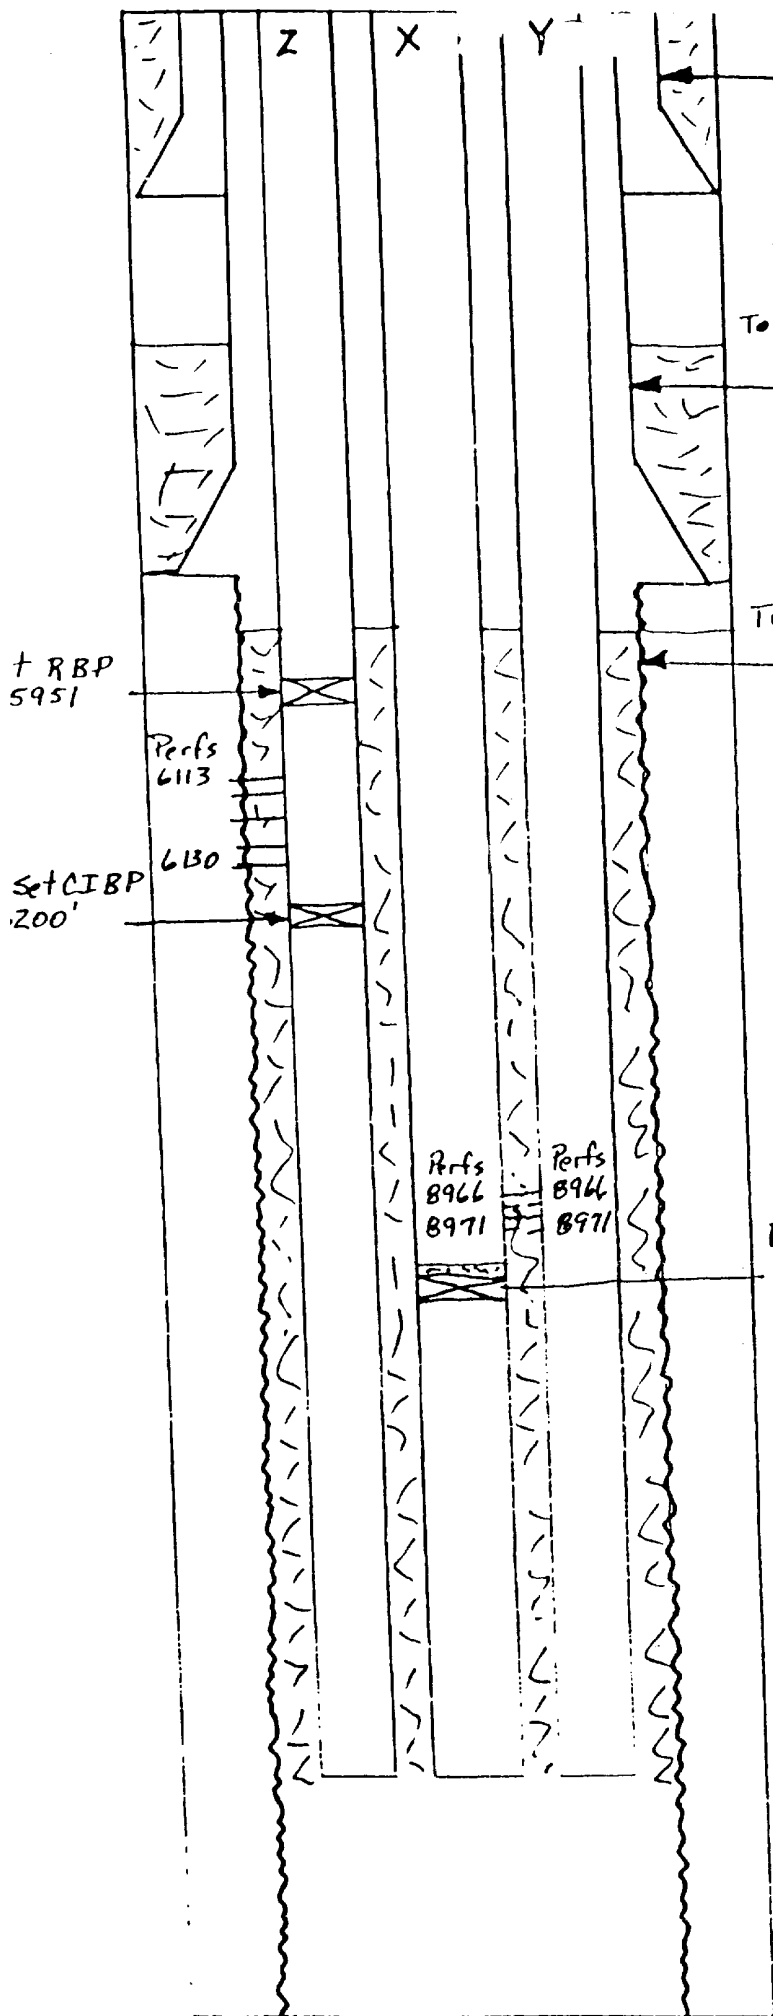

17 1/2" hole - 13 3/8" 48" csg set
@ 374' w/450sx mat cement
Cement Circulated


12 1/4" Hole - 9 5/8" 36" csg set
@ 4800' w/300sx 8% gel
plus 200sx neat TOC
@ 1240' calc

8 3/4" Hole - Three 2 7/8" 6.5" csg
strings set @ 10,300' w/600sx
8% gel plus 1000sx 4% gel

Z - Glorieta-

X - Abo - used as vent
string

Y - Wolfcamp - Producing

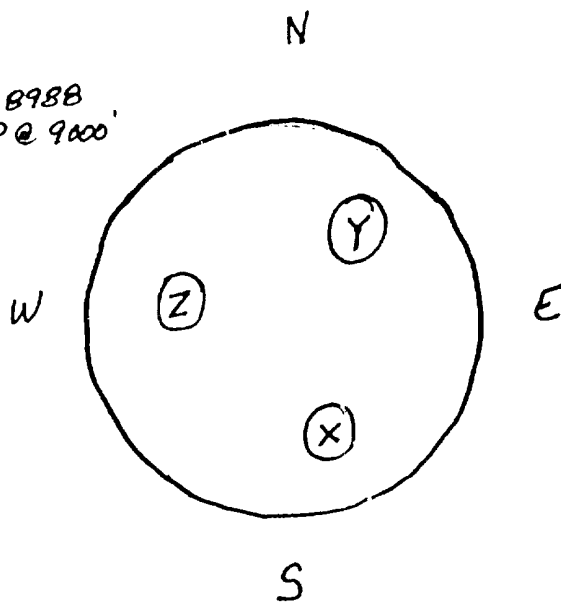

PBD - 8988
CIBP @ 9000'

Total Depth - 10,300
Present TD

Wellbore Diagram

Lease: New Mexico 'N' State # 8

Field: Vacuum Glorieta

Well No: B

Date: 4-16-91

L.B.

previous wellbore