


DRILL SITE DIMENSIONS

D

8000' TO 14000'

450'

(pits will be moved 75' east)

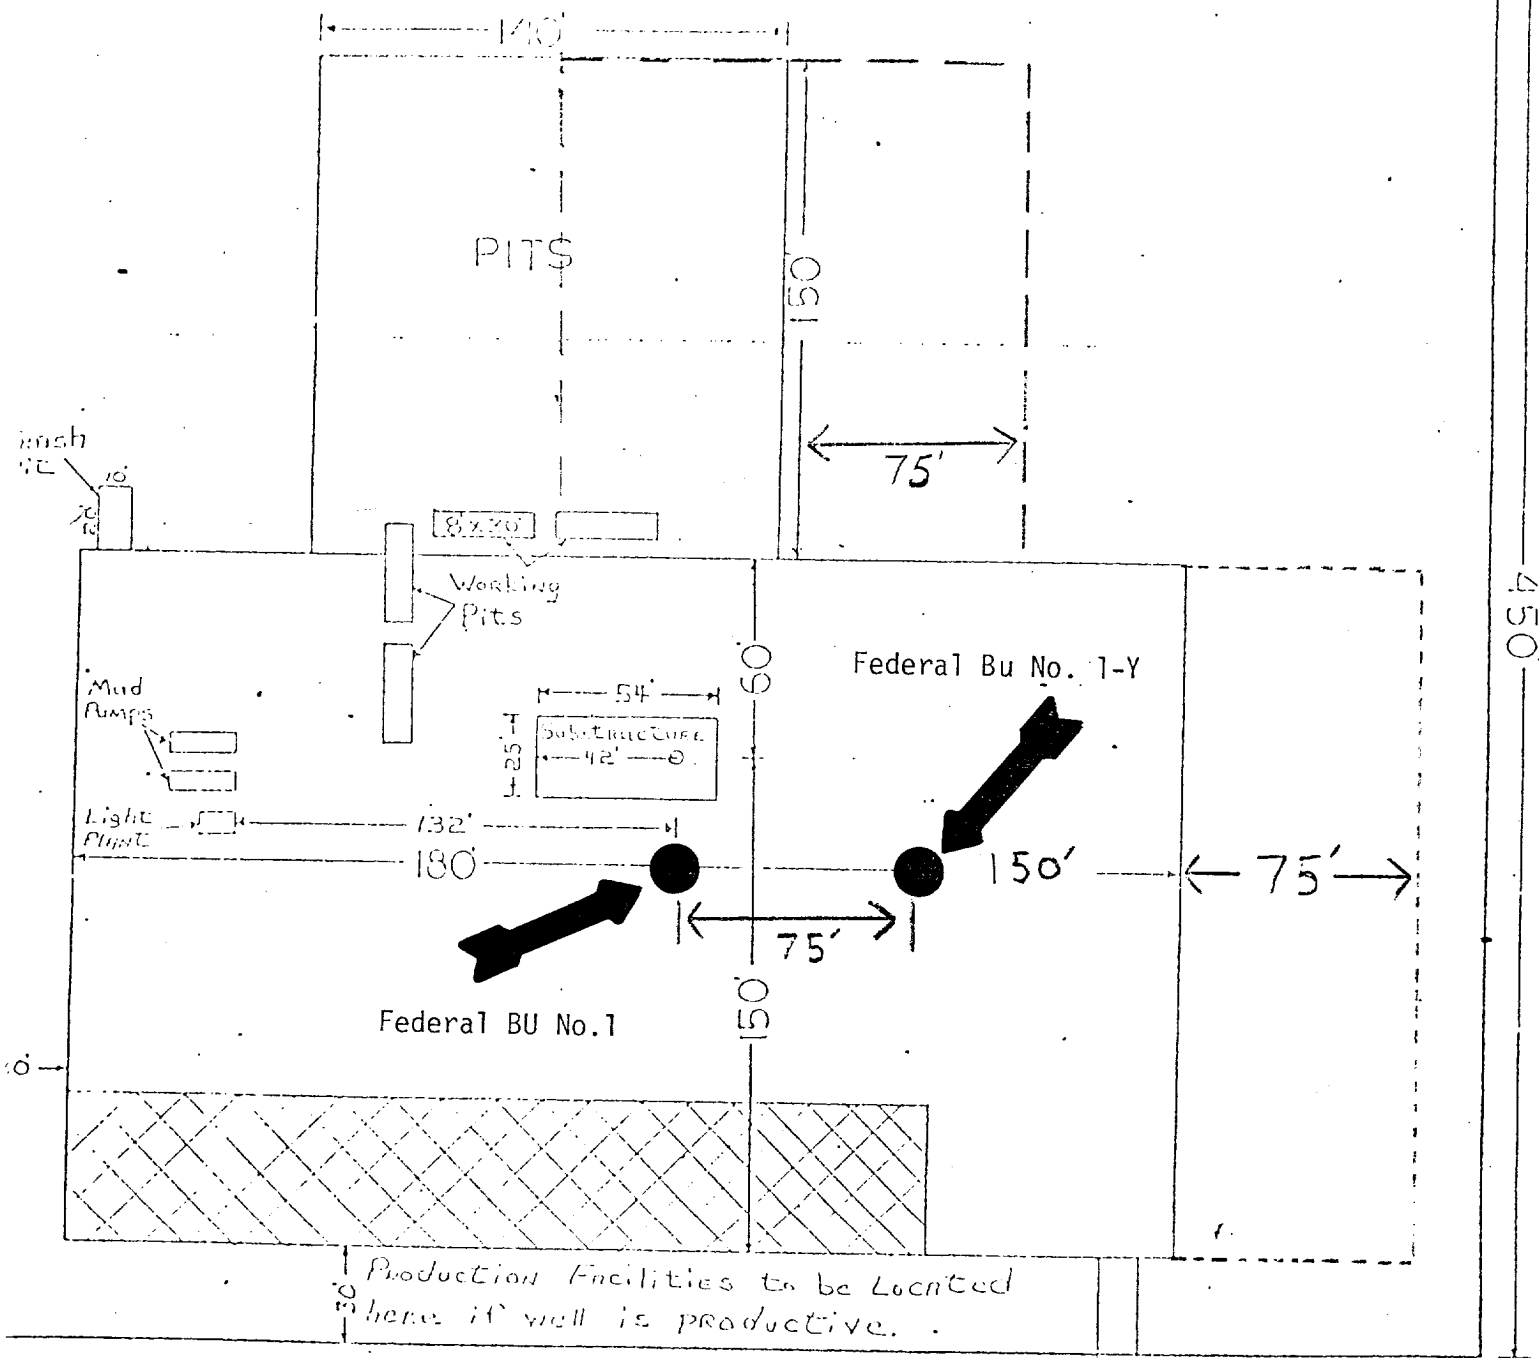

12' Wide Road