

PROPOSED BOPE AND CHOKE ARRANGEMENT

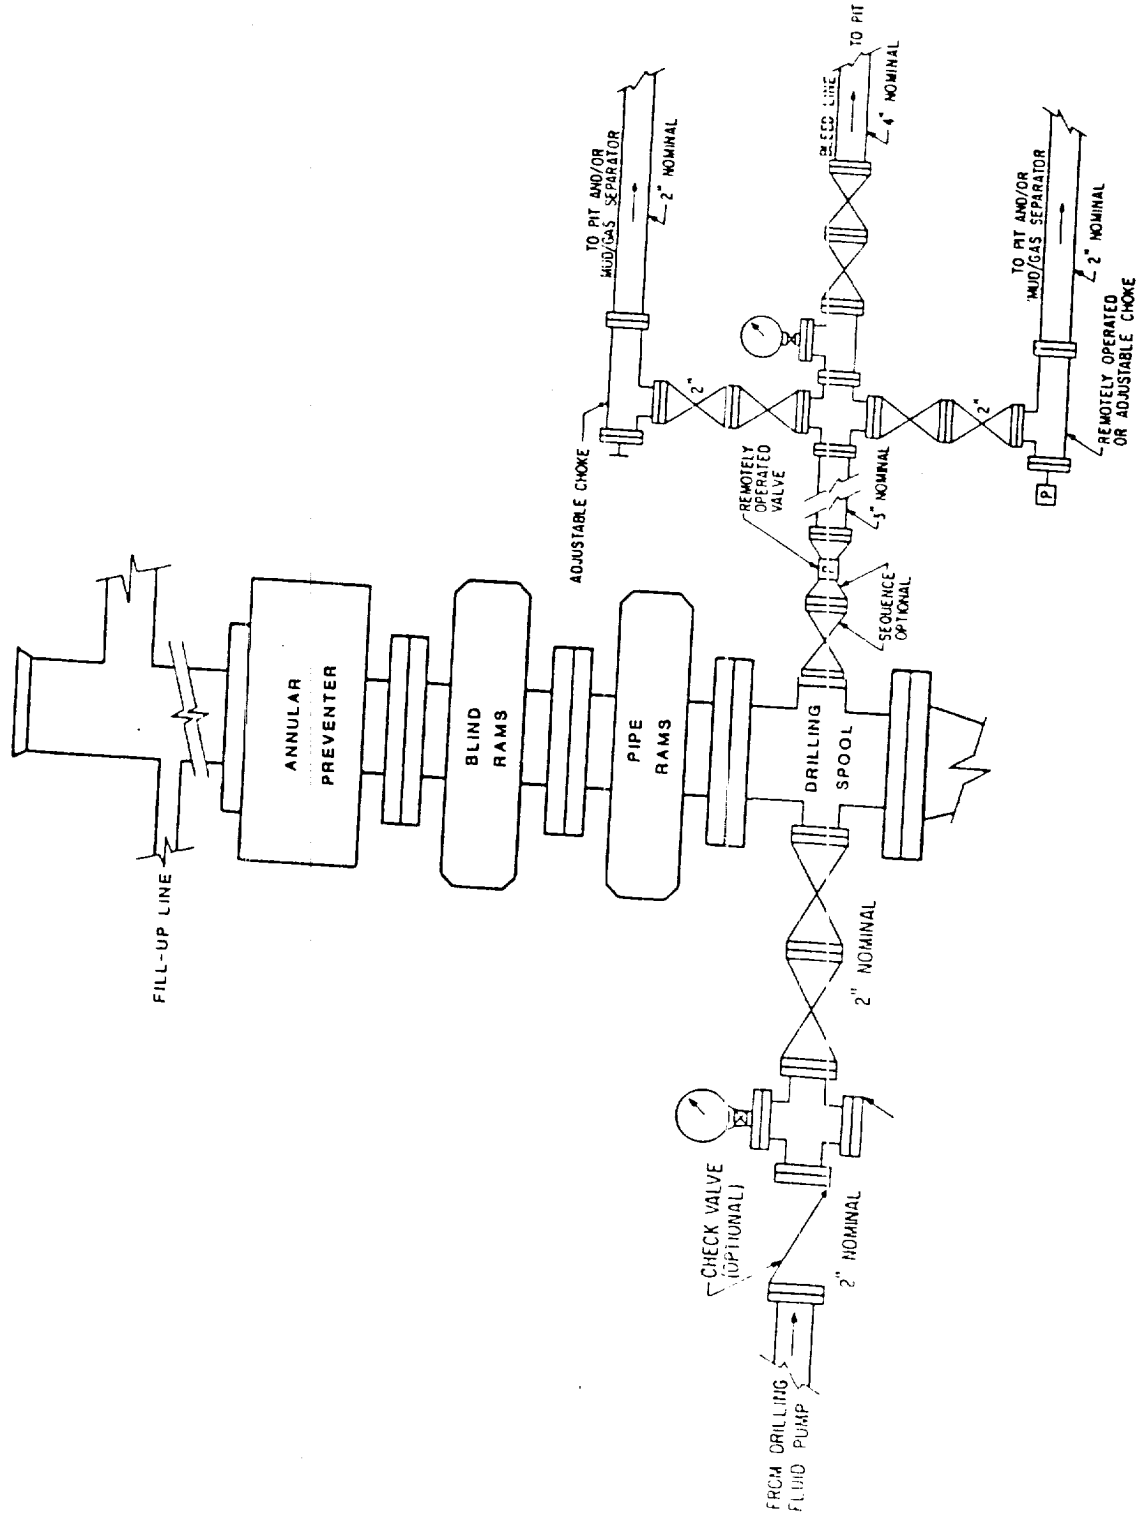


EXHIBIT B

SANTA FE ENERGY OPERATING PARTNERS, L.P.
 YOUNG NORTH 7 FEDERAL #1
 T 2310', FNL & 1850' FEL SEC 7,
 T 18 S, R 32 E
 LEA CO., NEW MEXICO